


MICROFILMED

APR 10 9 57 AM '79
DANNIE S. TANKERSLEY
R.M.C.

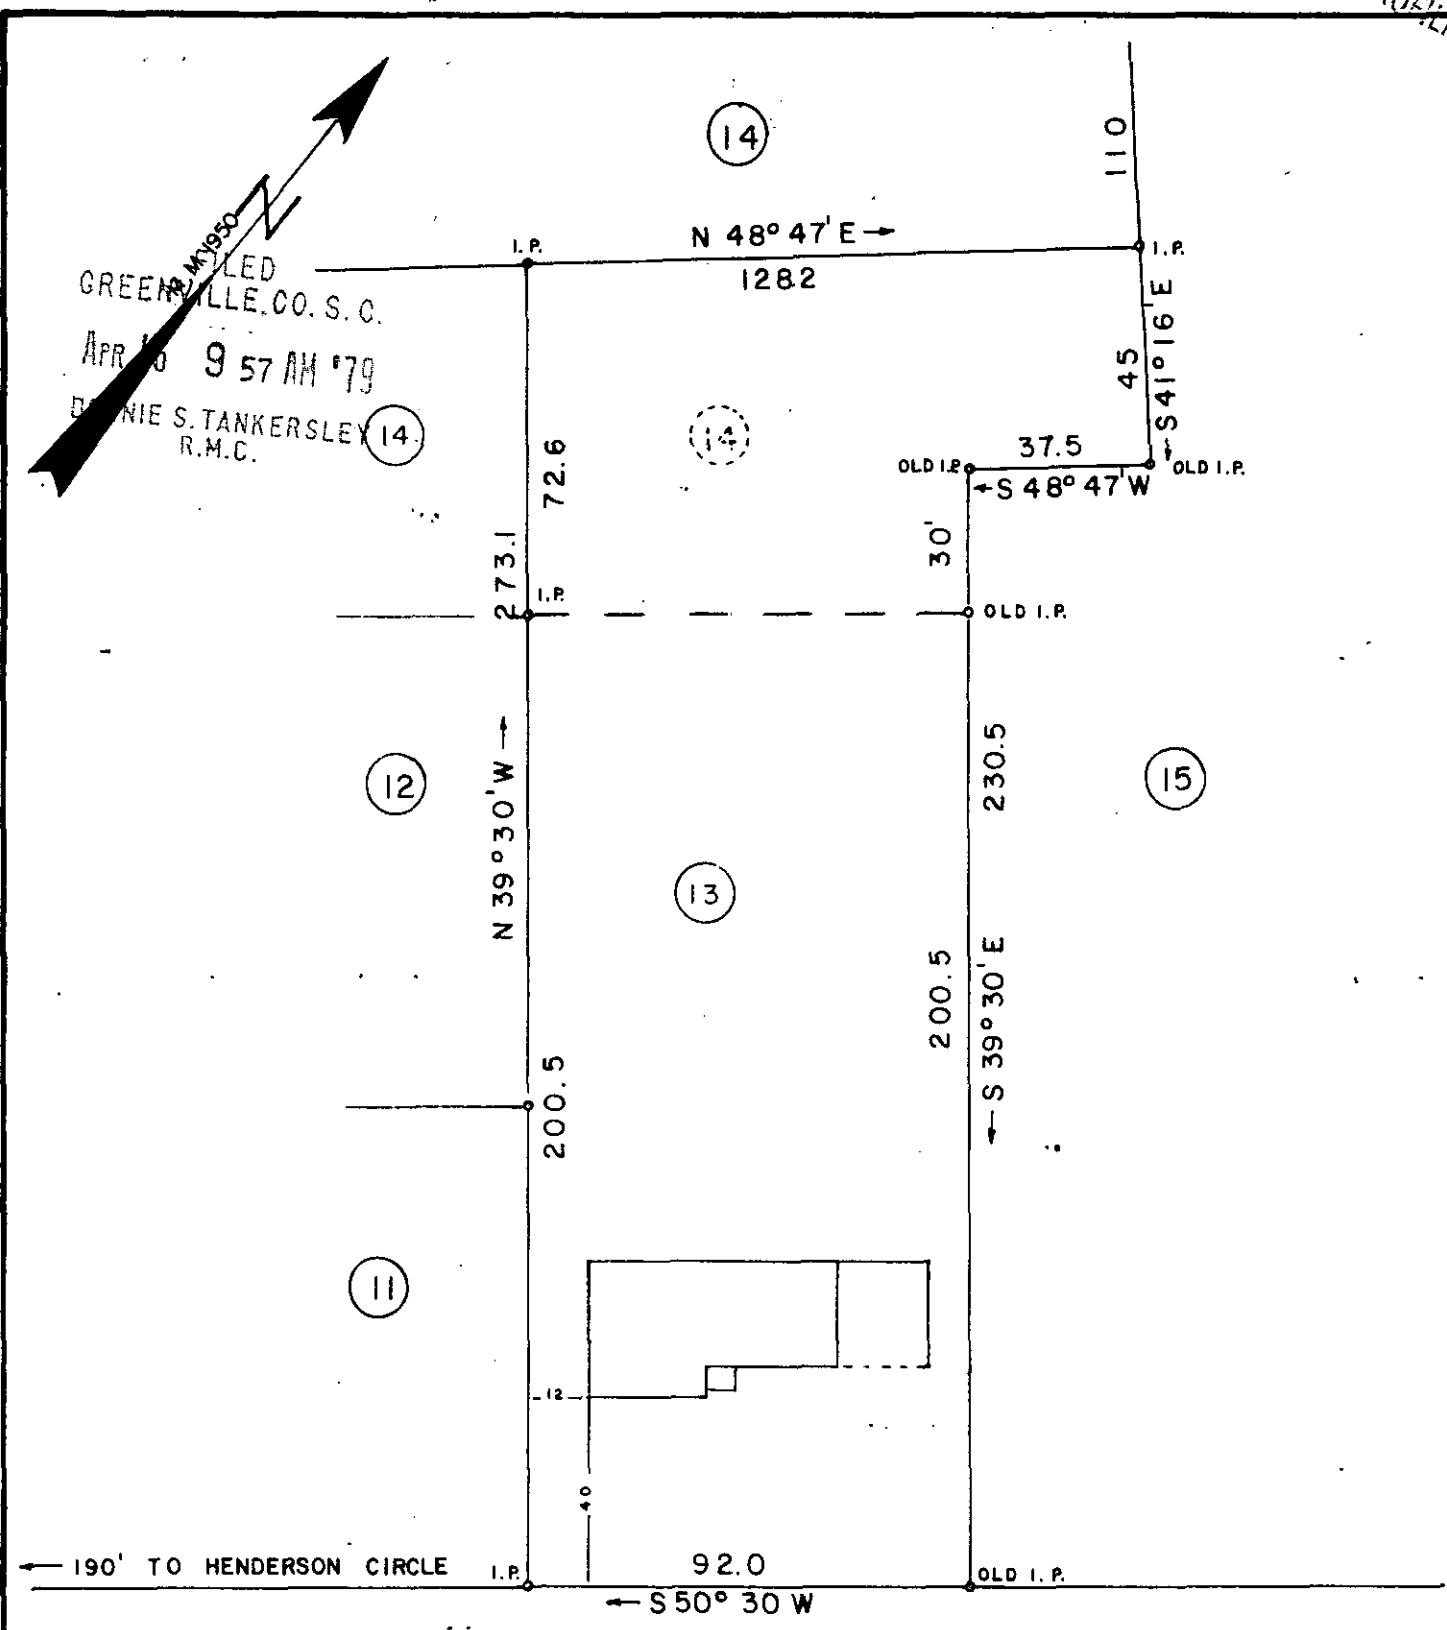

LONGVIEW

TERRACE

17-D-64


30064

THIS IS TO CERTIFY THAT ON THIS DATE I SURVEYED THE PROPERTY SHOWN HEREON AND THE LINES ARE AS SHOWN, THAT THE BUILDING(S) OR WALL(S) DO NOT ENCR OACH ON THE ADJOINING PROPERTY, AND THAT THE BUILDING(S) OR WALL(S) OF THE ADJACENT PROPERTY DO NOT ENCR OACH EXCEPT AS SHOWN. I CERTIFY THAT THIS PROPERTY ~~IS~~ (IS NOT) IN ANY FLOOD AREA.

PLAT BOOK FFFPP. 25
DEED BOOK PP.

SURVEY FOR
RAWLIN EUGENE HUNTER
LOCATED 1 MILE SOUTHWEST OF GREER

COUNTY: GREENVILLE	COUNTY BLOCK MAP: 535-1-861	STATE: SOUTH CAROLINA
DATE: APRIL 2, 79	SCALE: 1" = 40'	FIELD CHEIF: B. E. H.
		DRAWN BY: B. E. H.

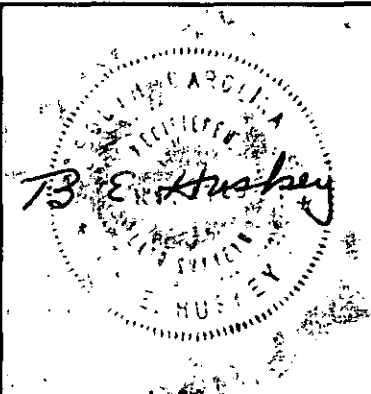

WOLFE & HUSKEY, INC. ENGINEERING and SURVEYING
P. O. BOX 35 LYMAN, S. C. 29365