



MICROFILMED

FILED  
GREENVILLE CO. S. C.  
APR 26 3 24 PM '79  
DONNIE S. TANKERSLEY  
R.M.C.

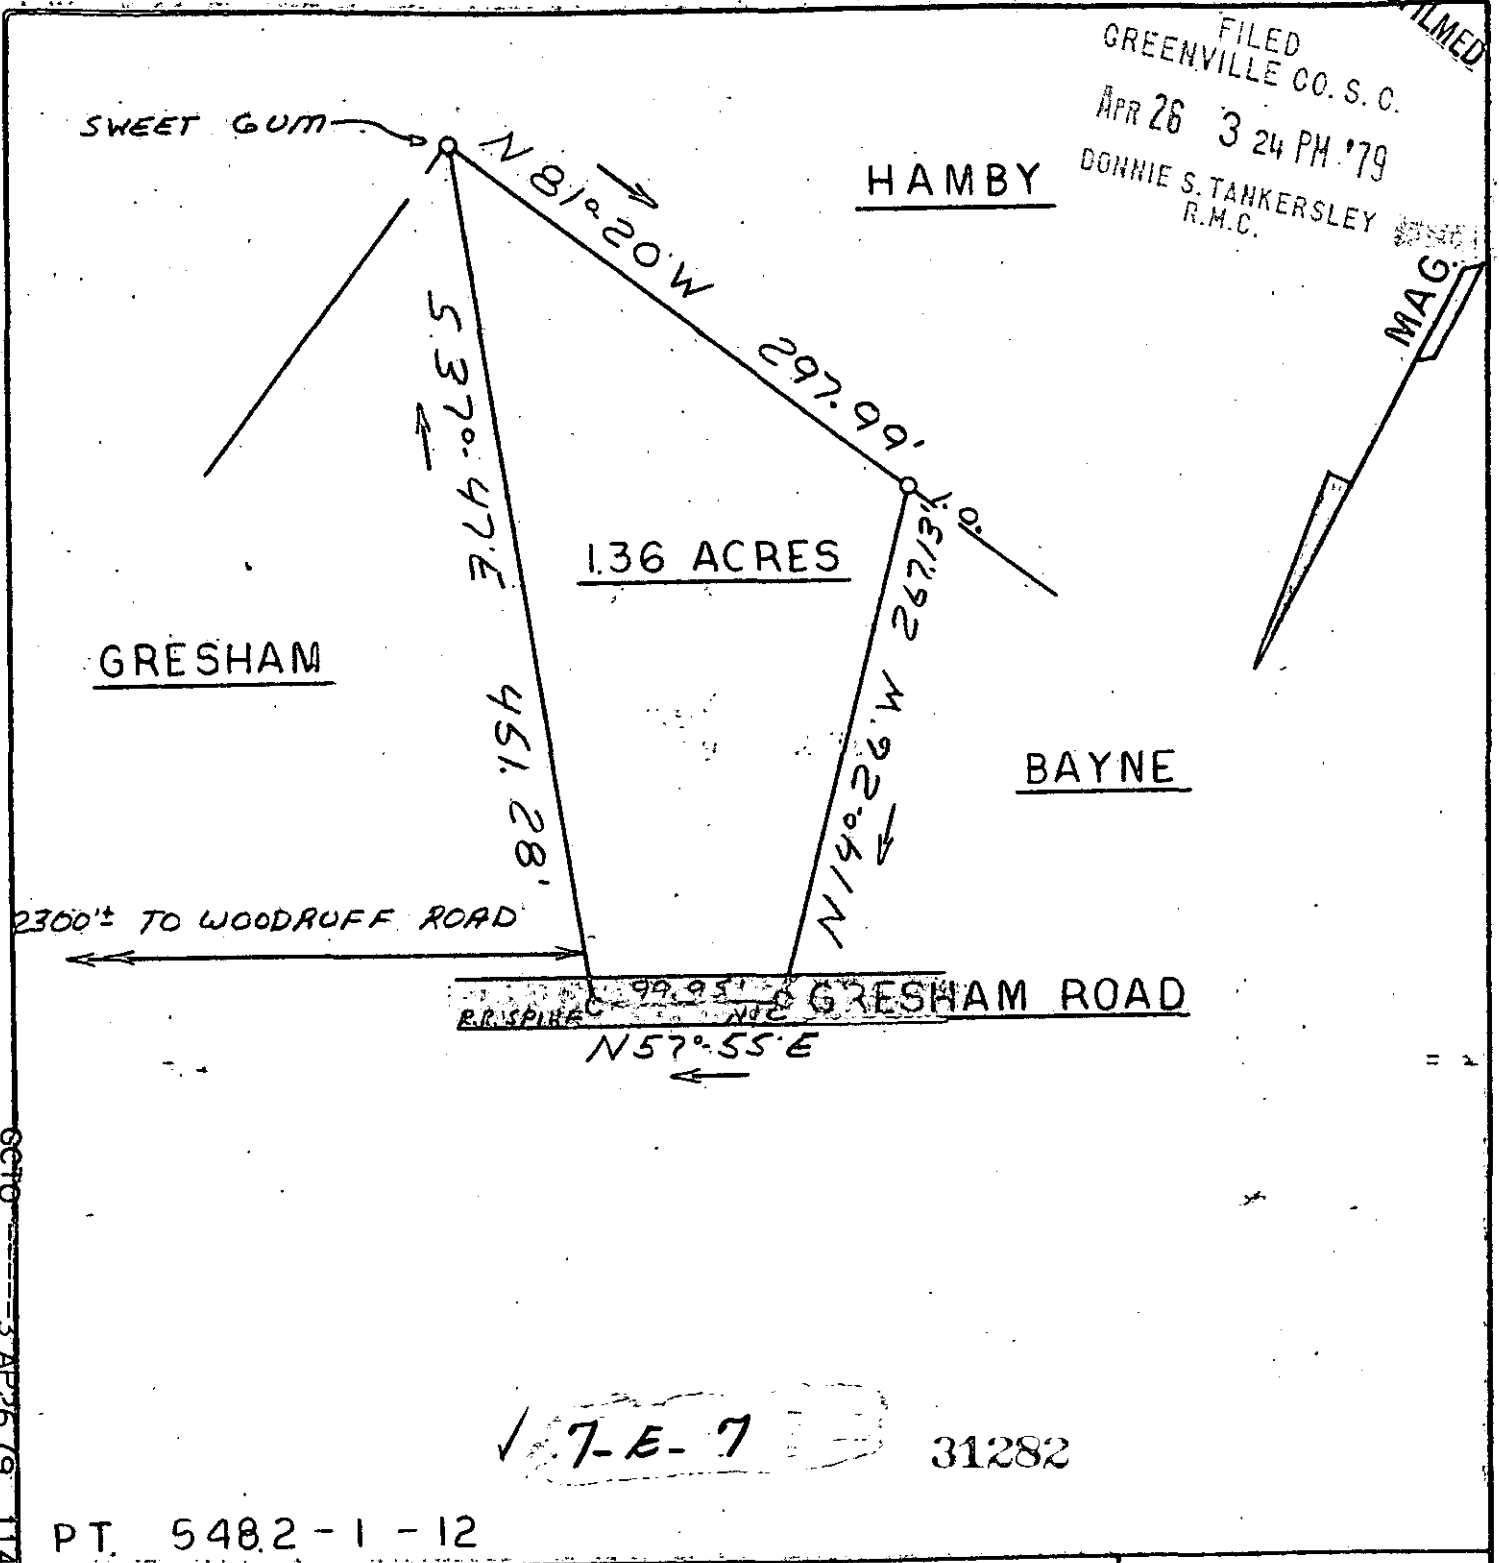

6010  
5 APR 26 19 1145  
1.0001  
1.00

PT. 5482-1-12

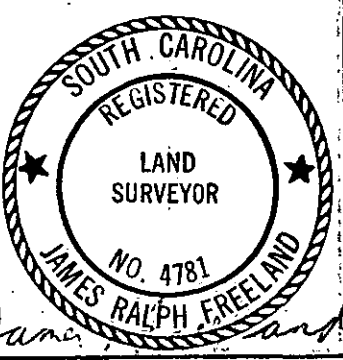

STATE OF SOUTH CAROLINA  
GREENVILLE COUNTY

PROPERTY OF  
RICHARD M. HAMBY

FREELAND & ASSOCIATES  
Engineers • Land Surveyors  
GREENVILLE, S. C.

SURVEY	E. R.
DRAWN	M. C.
CHECK	
SCALE	1" = 100'
DATE	4-17-79
DWG. NO.	79-3210