


MICROFILMED

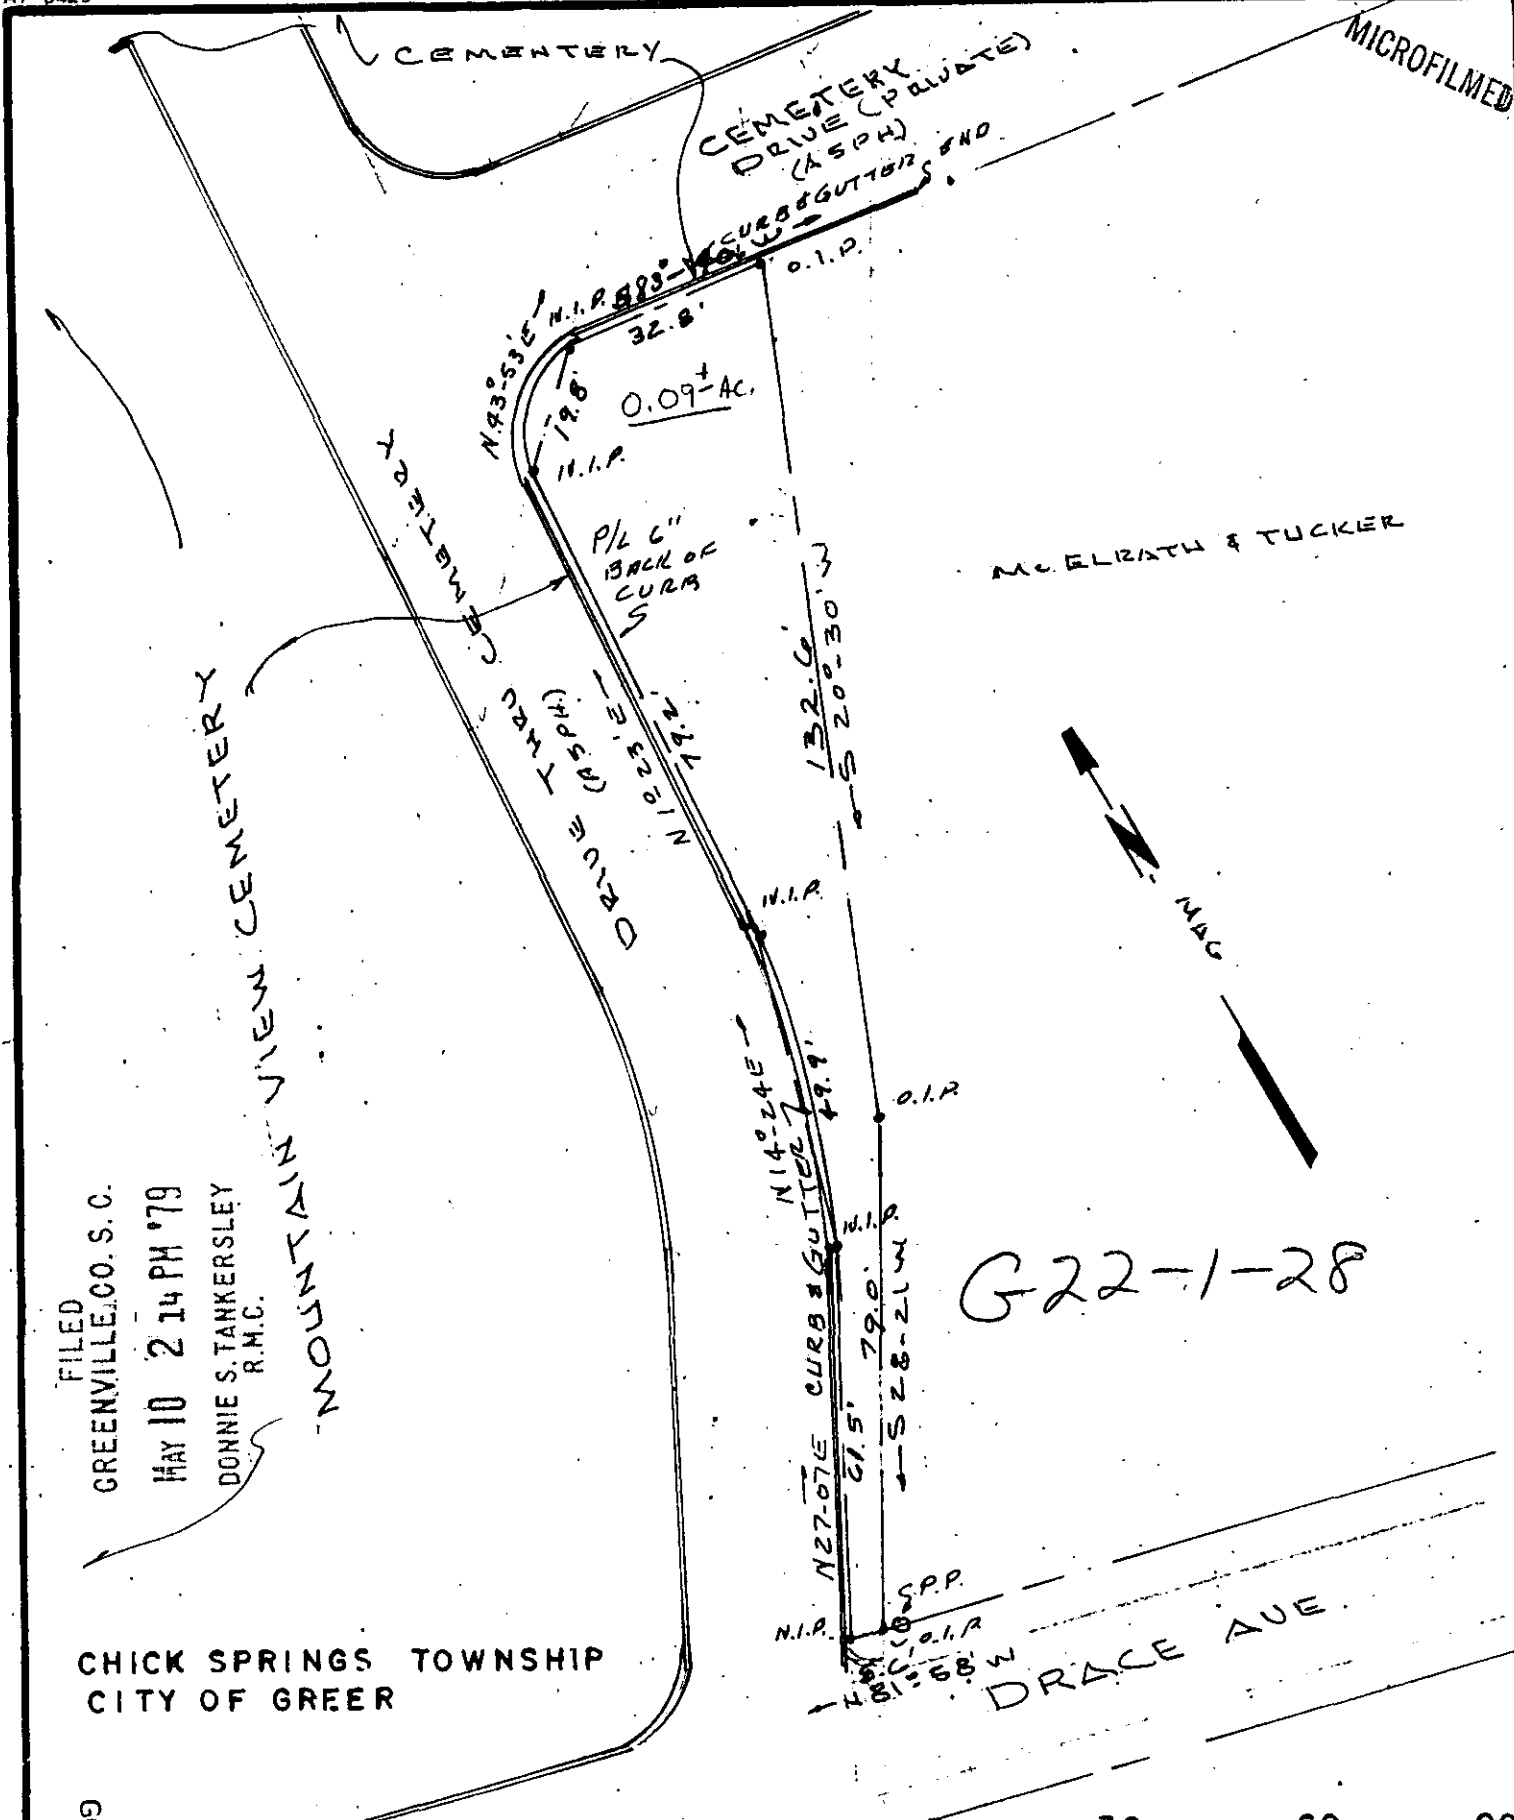

FILED
 GREENVILLE, CO. S. C.
 MAY 10 2 14 PM '79
 DONNIE S. TANKERSLEY
 R.M.C.

G22-1-28

CHICK SPRINGS TOWNSHIP
 CITY OF GREER



I CERTIFY THE ABOVE STRIP
 OF LAND HAS BEEN SURVEYED
 AND IS AS SHOWN.


NORTH
 AVE.

Kenneth J. Gould
 S.C. REG. NO 4035

✓ 7-E-69

MAY 10 1979

Sec 6

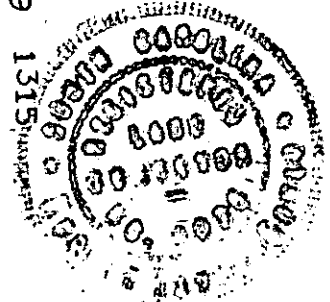

PROPERTY
 OF
McELRATH & TUCKER
 GREER, S. C.
 GOULD & ASSOC
 SURVEYORS
 TAYLORS, S. C.

Drawn By *32902*
 Checked By
 Scale 1" = 30'
 Date 4-28-79
 File No.
 Dwg. No.

1.0001