


FILED  
 GREENVILLE, CO. S. C.  
 MAY 21 11 20 AM '79  
 DONNIE S. TANKERSLEY  
 R.M.C.

MICROFILMED

PAUL BARTON

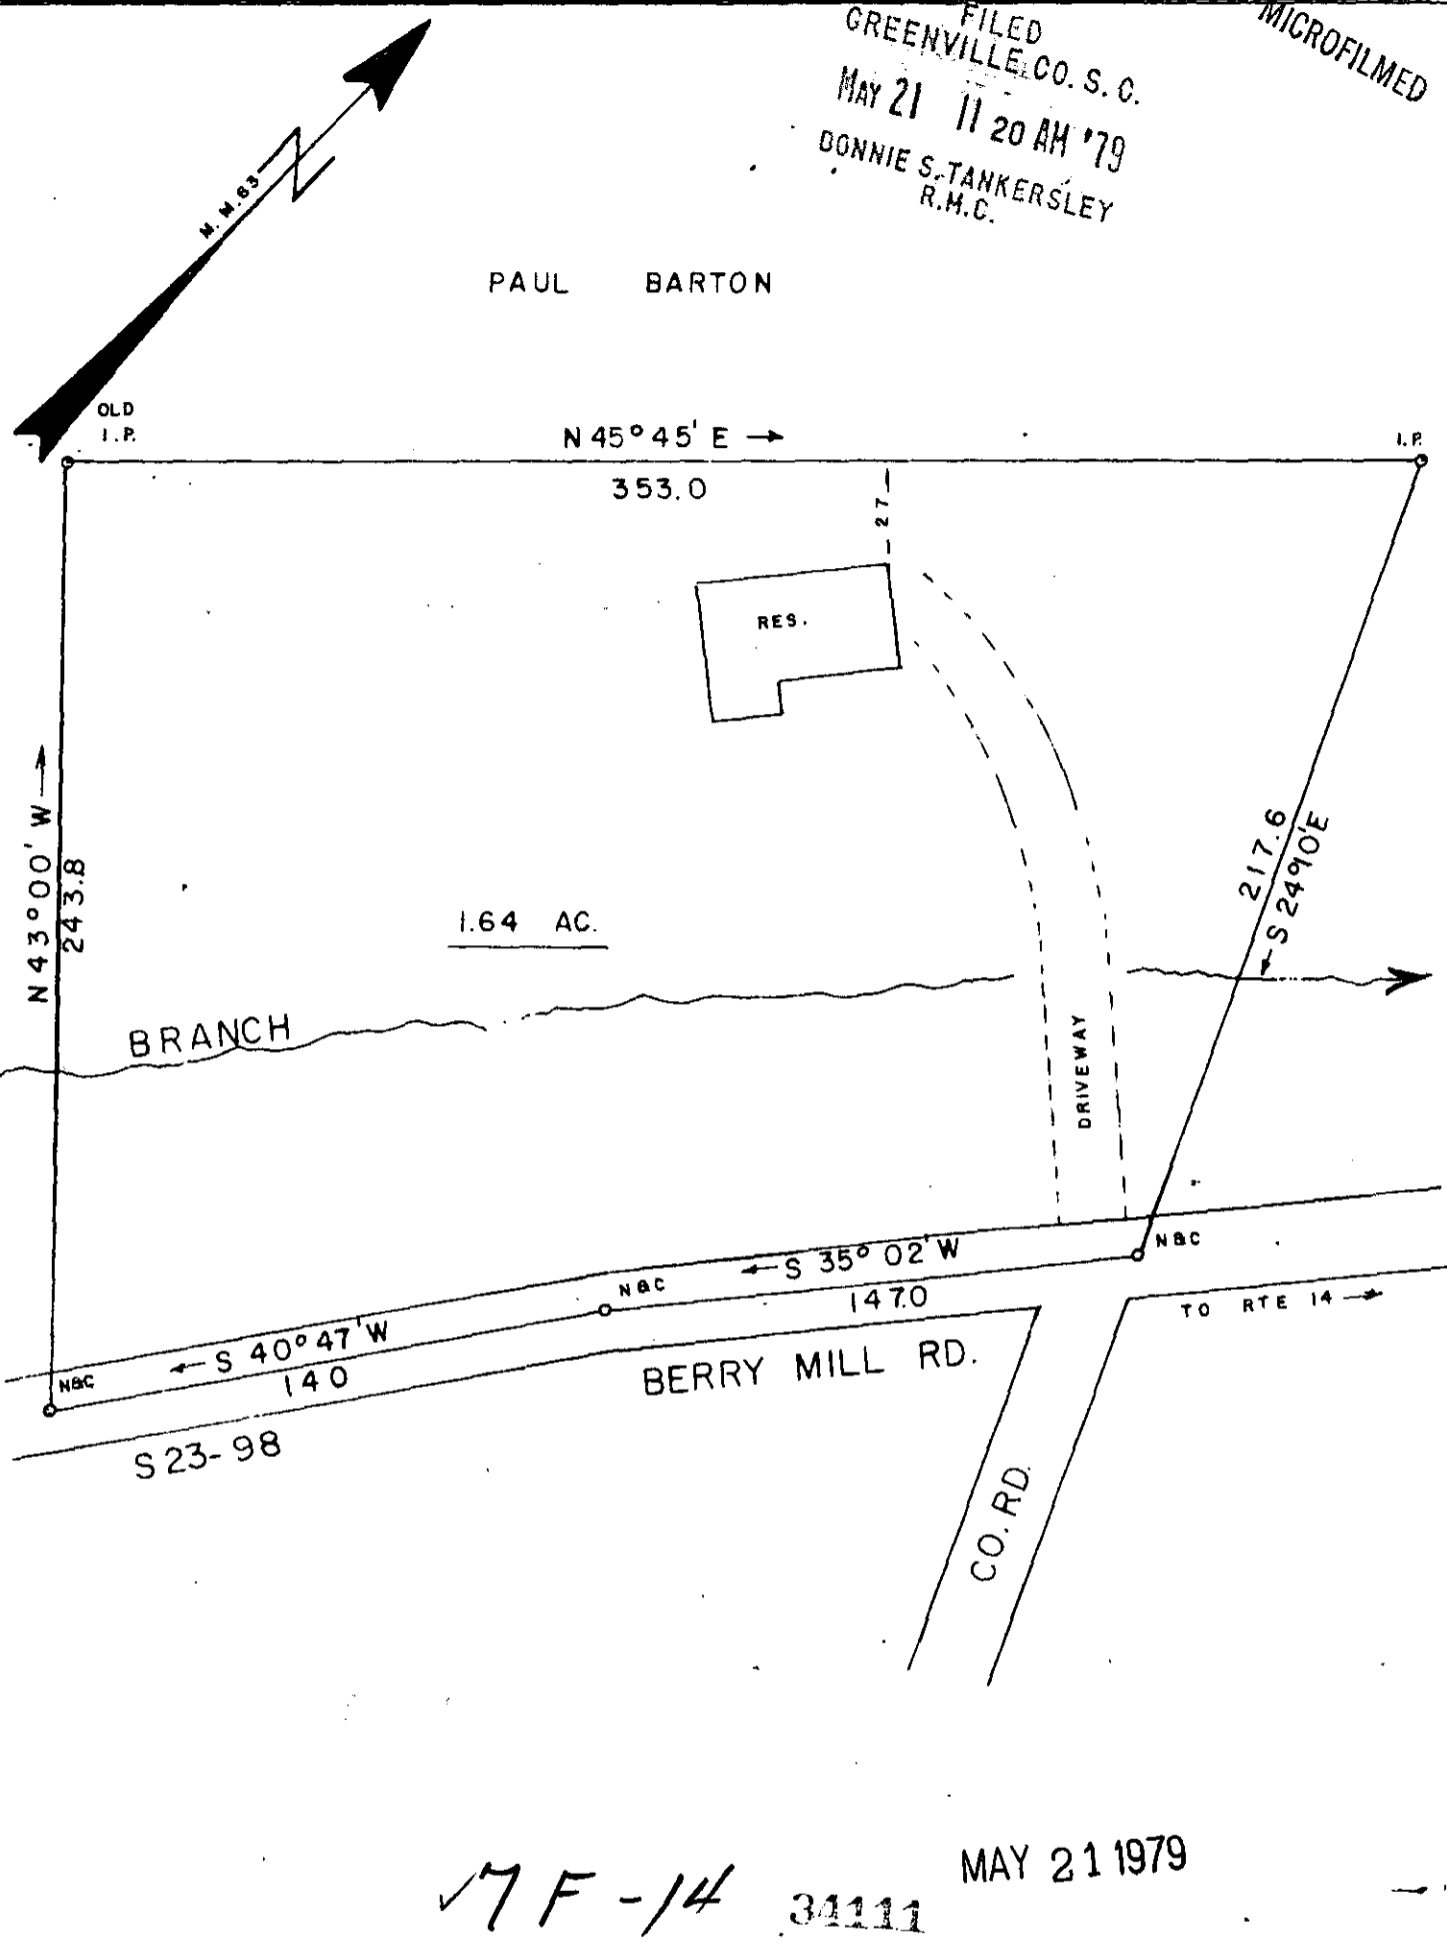


✓ 7 F - 14 31111 MAY 21 1979

THIS IS TO CERTIFY THAT ON THIS DATE I SURVEYED THE PROPERTY SHOWN HEREON AND THE LINES ARE AS SHOWN, THAT THE BUILDING(S) OR WALL(S) DO NOT ENCR OACH ON THE ADJOINING PROPERTY, AND THAT THE BUILDING(S) OR WALL(S) OF THE ADJACENT PROPERTY DO NOT ENCR OACH ON THIS PROPERTY EXCEPT AS SHOWN. I CERTIFY THAT THIS PROPERTY (IS)(IS NOT) IN ANY FLOOD AREA.

REF. PLAT BOOK 880 PP. 240  
 REF. DEED BOOK PP.

SURVEY FOR			
<b>JUNIOR S. &amp; DONNA CLAYTON</b>			
LOCATED ABOUT 6 MILES NORTH OF GREER			
COUNTY:	COUNTY BLOCK MAP	STATE:	
GREENVILLE	ONEAL TOWNSHIP	SOUTH CAROLINA	
DATE: MAY 9, 1979	SCALE	FIELD CHIEF	DRAWN BY
REVISED:	1" = 50'	B. E. H.	B. E. H.
WOLFE & HUSKEY, INC. ENGINEERING and SURVEYING P. O. BOX 35 - LYMAN, S. C. 29365			

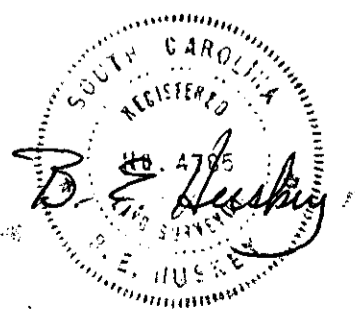

GCTO --- 1 MY21 79 930 1.00CI

79-9-33