
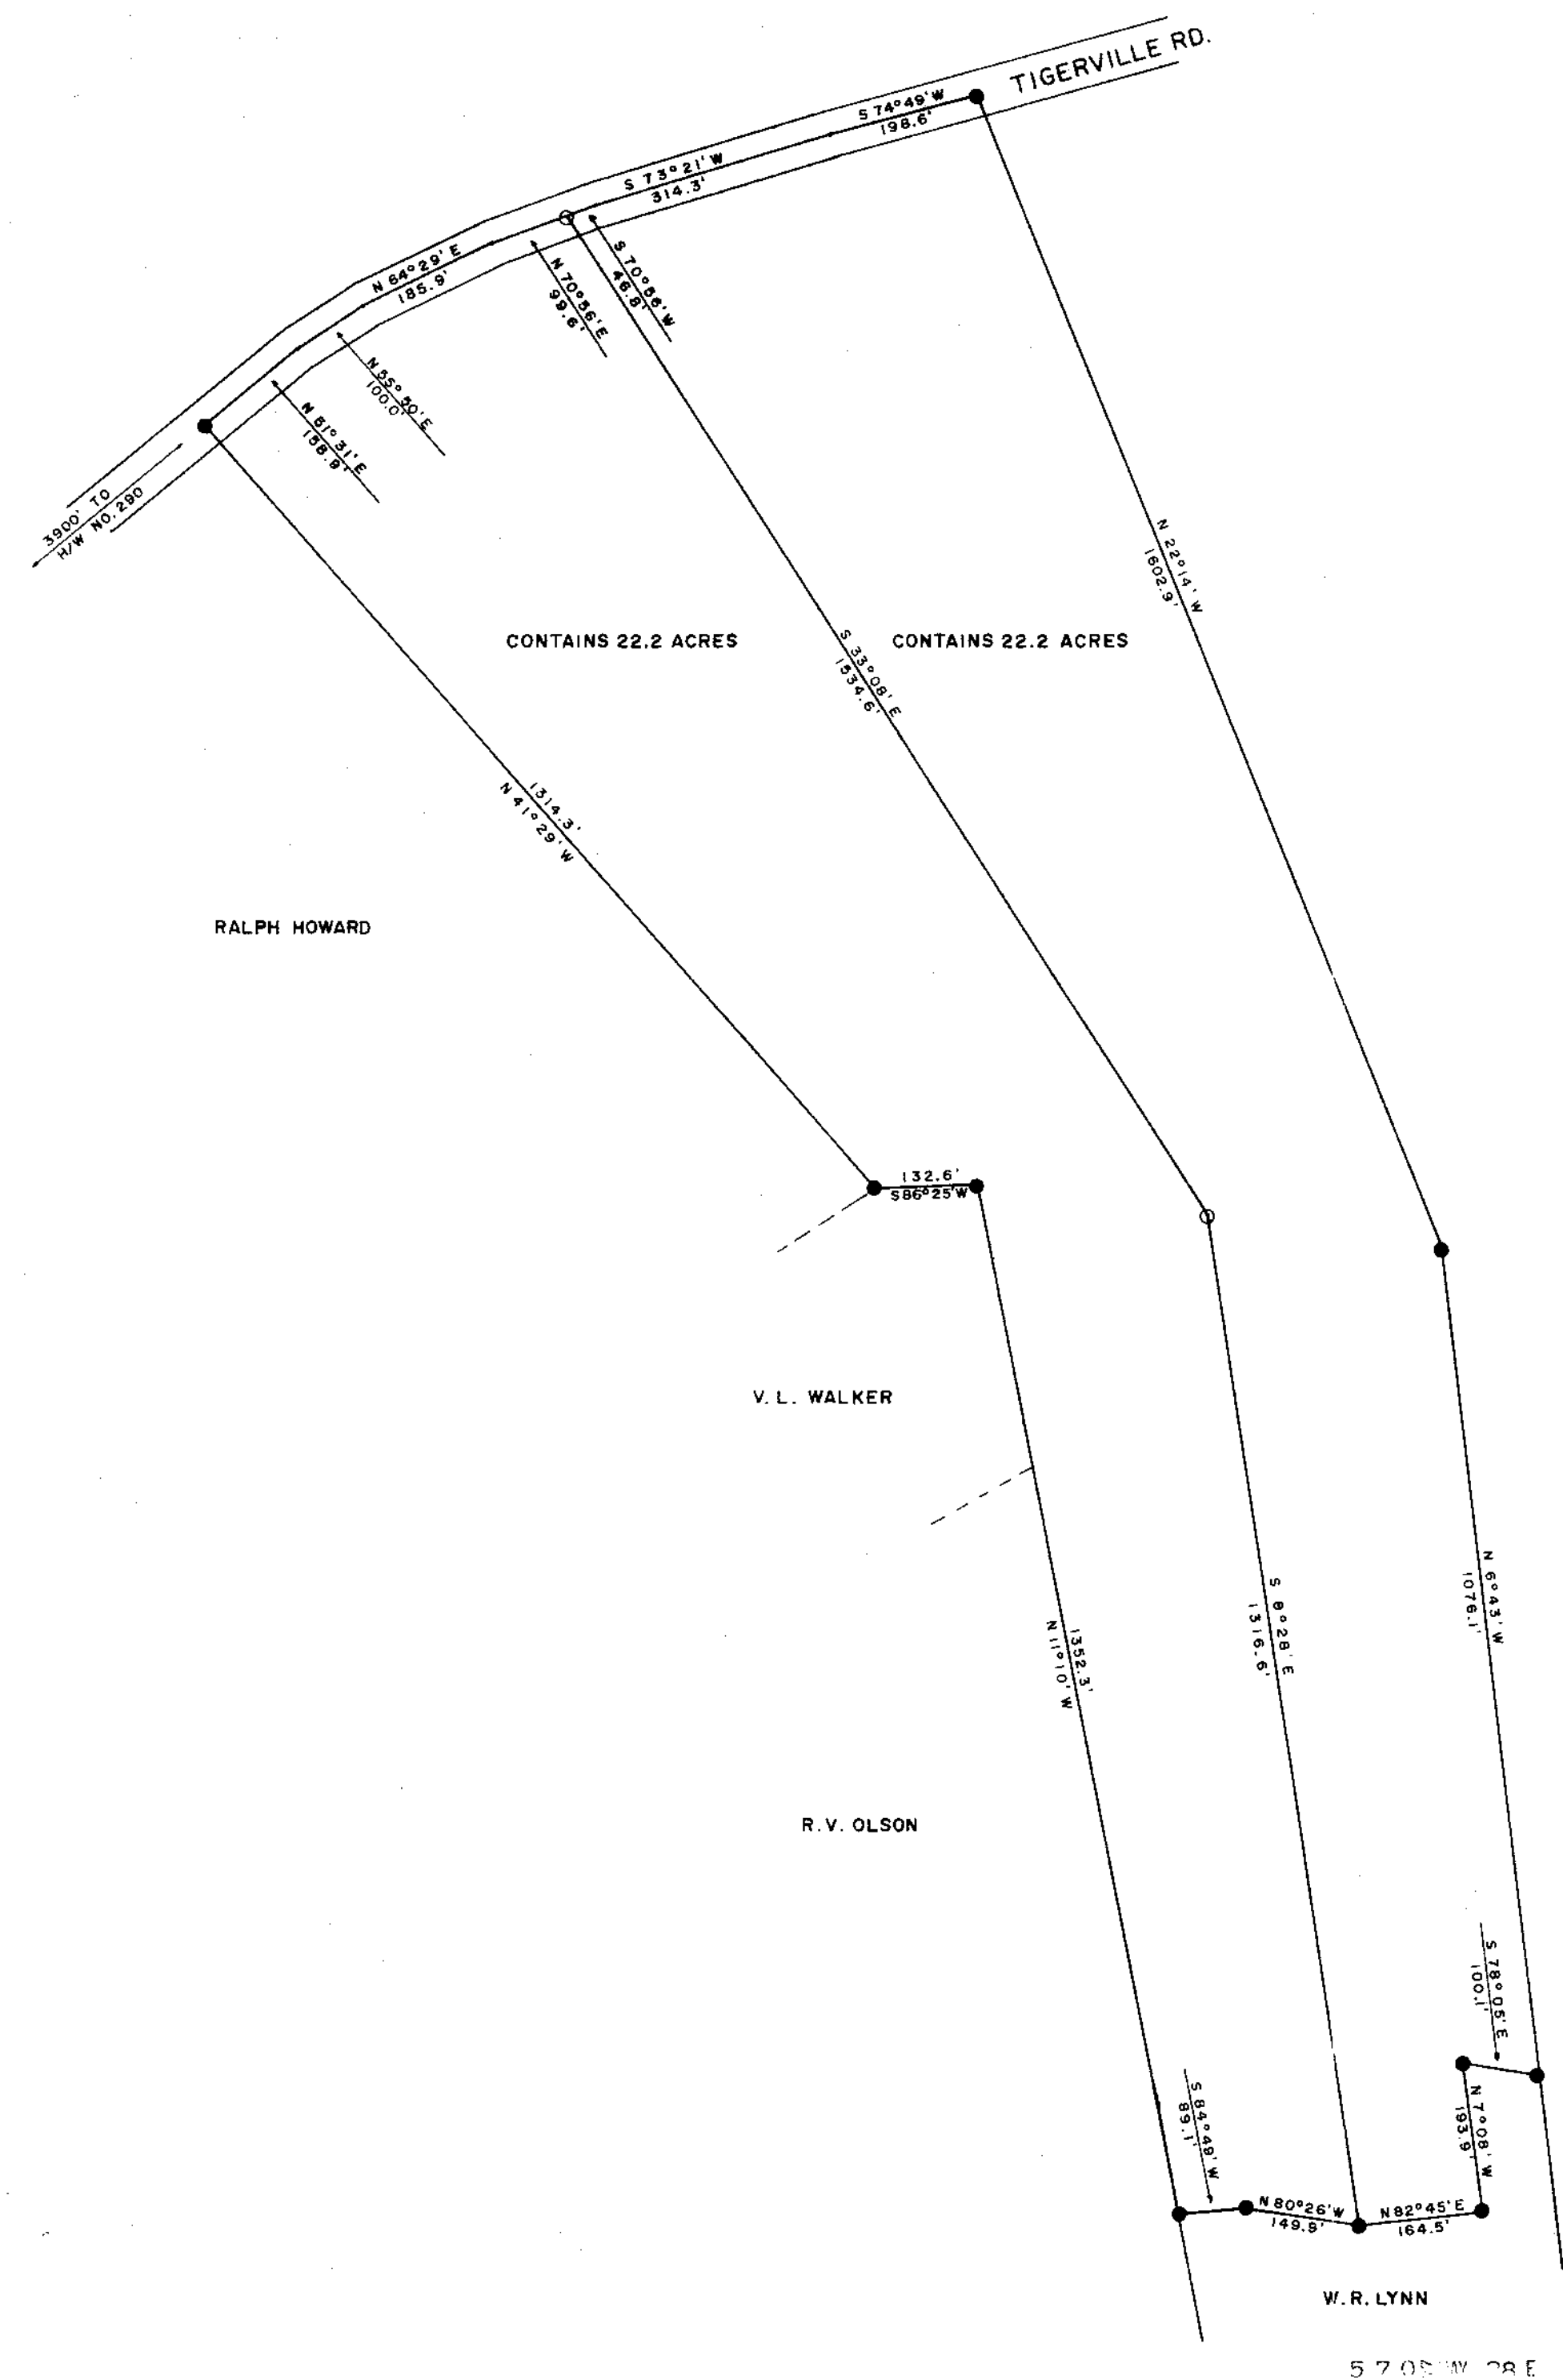



MAY 28 1979

FILED
GREENVILLE CO. S. C.
MAY 28 4 31 PM '79
DORRIS S. TANKERSLEY
R.M.C.

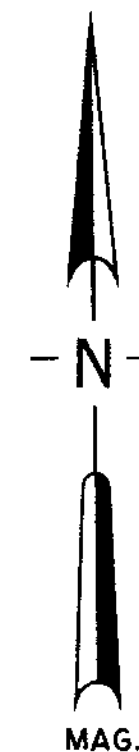

REFERENCES:
DEED BOOK 894, PAGE 335
" " 900, " 424
PLAT BOOK JJ, PAGE 145-A

LEGEND:
● = IRON PIN FOUND
○ = IRON PIN SET THIS SURVEY

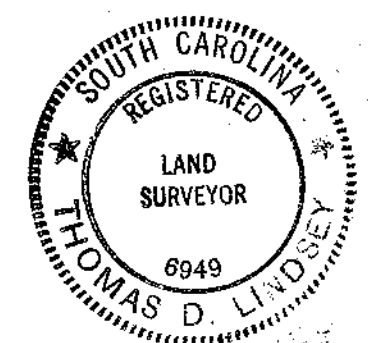

Thomas D. Lindsey

34925

7-G. 2

300.44

A. E. SMITH & G. H. LINDSEY PROPERTY LOCATED IN O'NEAL TWP., GREENVILLE CO., S.C.		
SCALE: " = 200'	APPROVED BY	DRAWN BY W.C.L.
DATE: 4-17-1979		
SURVEYED FOR P. G. FRADY, JR.		
SURVEYED BY LINDSEY & ASSOC.		DRAWING NUMBER 1126