
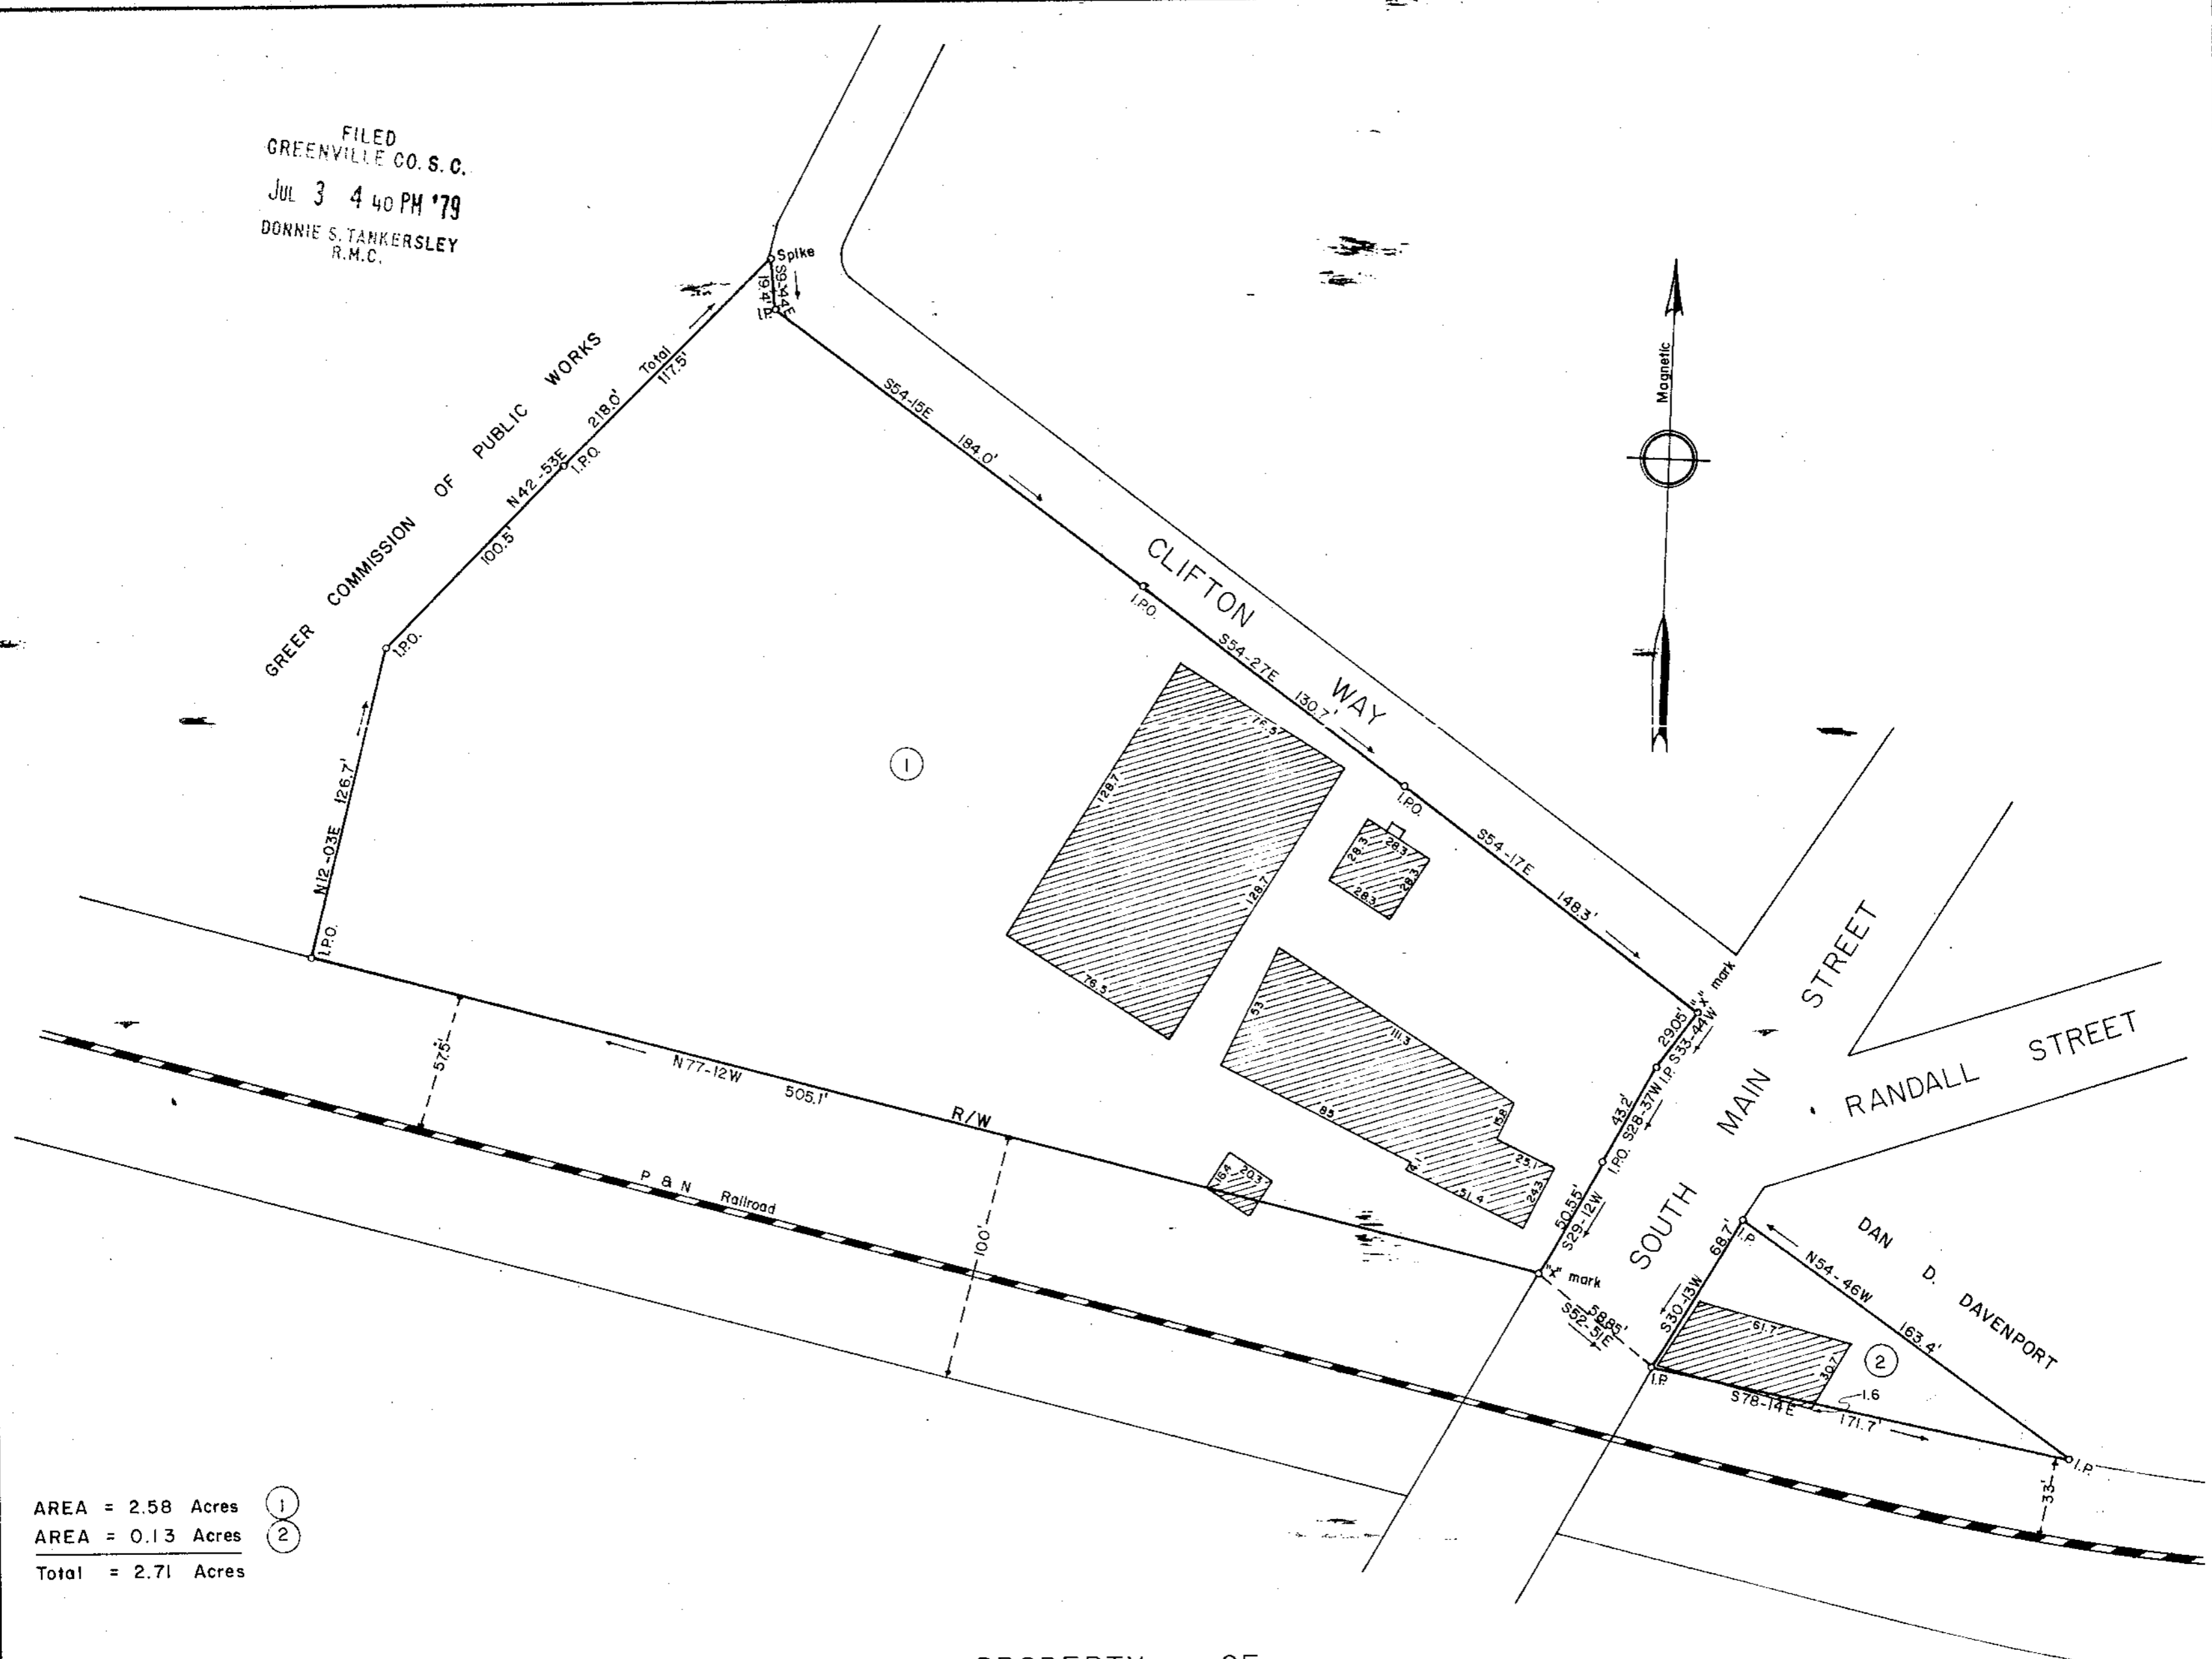


FILED
 GREENVILLE CO. S. C.
 JUL 3 4 40 PM '79
 DONNIE S. TANKERSLEY
 R.M.C.

GREER COMMISSION OF PUBLIC WORKS

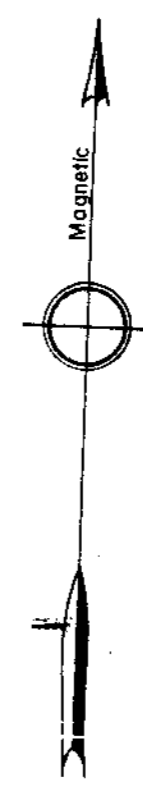

AREA = 2.58 Acres (1)
 AREA = 0.13 Acres (2)
 Total = 2.71 Acres

PROPERTY OF
 PIEDMONT BUILDERS REALTY A PARTNERSHIP

GREENVILLE, CO. S. C.

Scale 1" = 50' December, 1978

DALTON & NEVES CO., ENGINEERS

121 MANLY STREET

GREENVILLE, S. C.

JUL 3 1979

427

7-G-25

MICROFILMED



F.B. 437
 S. C. Reg. No. 6266 *William P. Fant*

GCTO --- JUL 3 79 427
 3.0001