
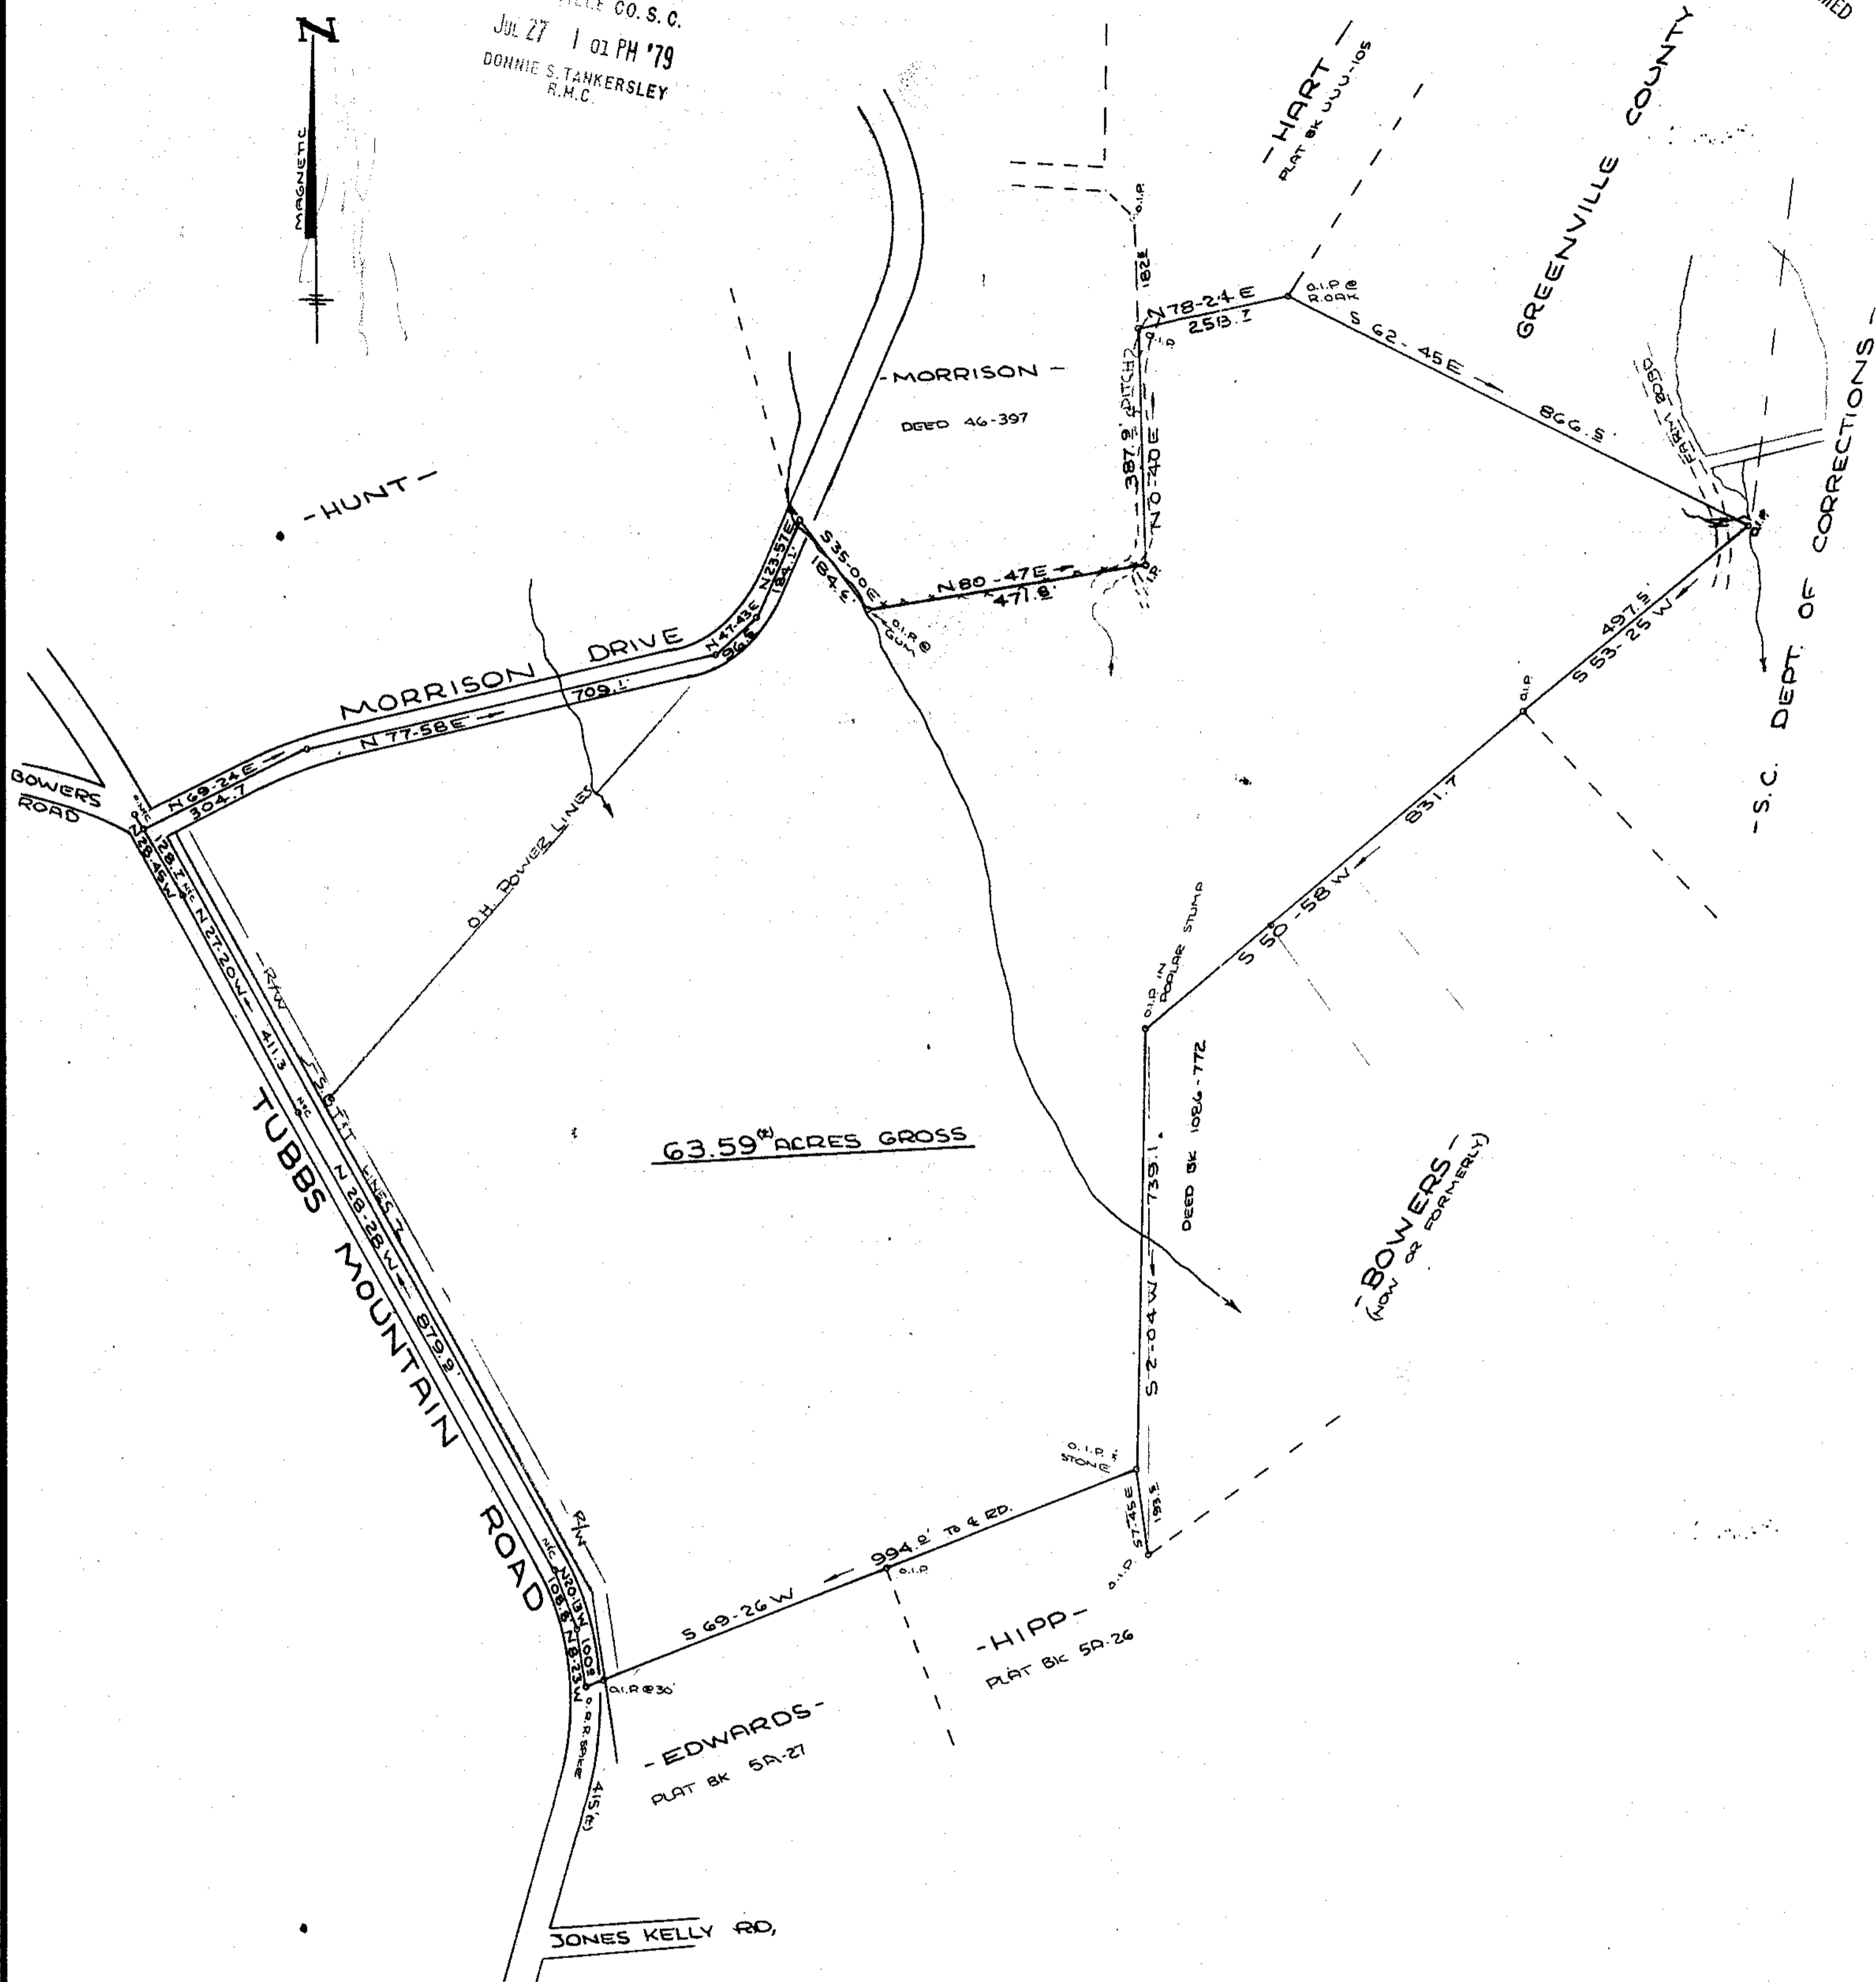


MICROFILMED

FILED
GREENVILLE CO. S. C.
JUL 27 1 01 PM '79
DONNIE S. TANKERSLEY
R.M.C.

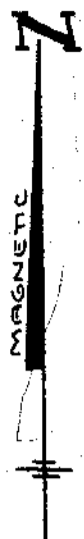


SURVEY FOR
PAUL & MADELINE G. HUNT
NEAR TRAVELERS REST GREENVILLE CO.
SOUTH CAROLINA
APRIL 1979

3244
JUL 27 1979
7-G-49



W. R. WILLIAMS, JR.
ENGINEER/SURVEYOR
P. E. & L. S. No. 3979
15 S. MAIN STREET
TRAVELERS REST, S. C.
29690

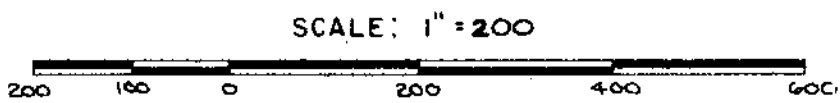

504.2 - 1 - PT. 20.5

F.G. #32

I hereby certify that the ratio of precision of the field survey is 1/10000 as shown hereon and the area was determined by O.M.D. method of area calculation.
W.R. Williams, Jr.
P.E. & L.S. No. 379