

THIS PLAT IS NOT A SUBDIVISION.  
 AS DEFINED BY THE GREENVILLE  
 COUNTY SUBDIVISION REGULATIONS.  
 6/6/79 *F. J. Fisher*  
 Chairman, Secretary, or Director of  
 Planning.  
 Greenville County Planning Commission


2.0001  
 GCTO -----3 JUL 18 79 1152

FILED  
 GREENVILLE CO. S.C.  
 JUL 18 2 09 PM '79  
 1201 S. TANKERSLEY  
 1213.88

MAG. NORTH

PROPERTY LINE FOLLOWS SALUDA RIVER

FRANCES E. POTTS (N/F)

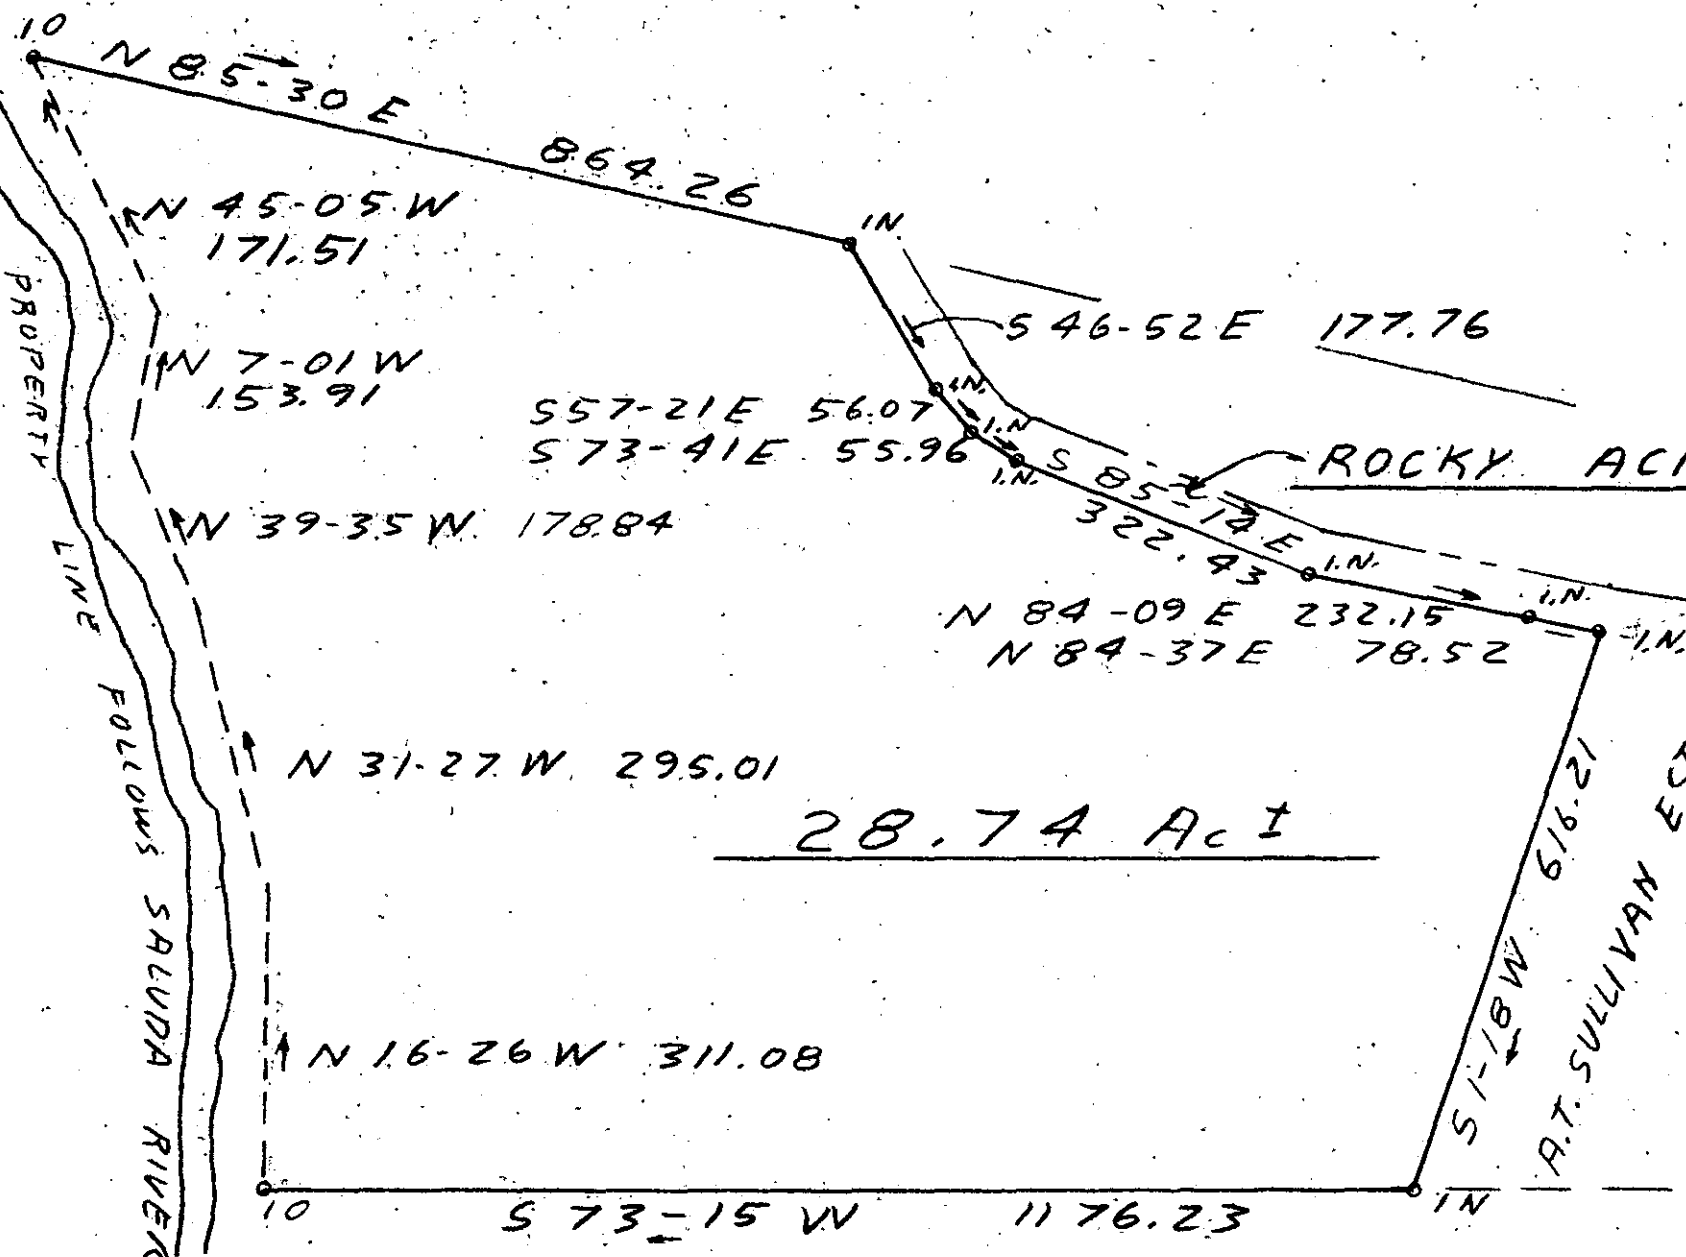


ROCKY ACRE TRAIL

BOLING ROAD

28.74 AC ±

MARVIN N. LOLLIS (N/F)

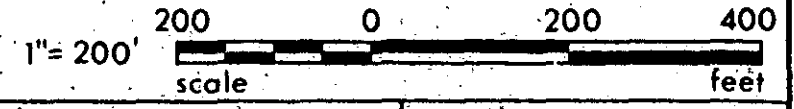

I hereby certify that the ratio of precision of the field survey is 1 / 5000 as shown hereon and the area was determined by DMD method.

*James R. Freeland*  
 James R. Freeland RLS & PE 4781

2087

✓ 7-I 44

PART BLK. BK. 254-3-7



**STATE OF SOUTH CAROLINA  
 GREENVILLE COUNTY**  
 A PORTION OF  
A. T. SULLIVAN EST.

FREELAND & ASSOCIATES Engineers • Land Surveyors	
GREENVILLE, S.C.	
SURVEY	H.H.
DRAWN	J.R.F.
CHECK	<i>James R. Freeland</i>
SCALE	1" = 200'
DATE	5-29-79
DWG. NO.	79-3171

MICROFILMED