
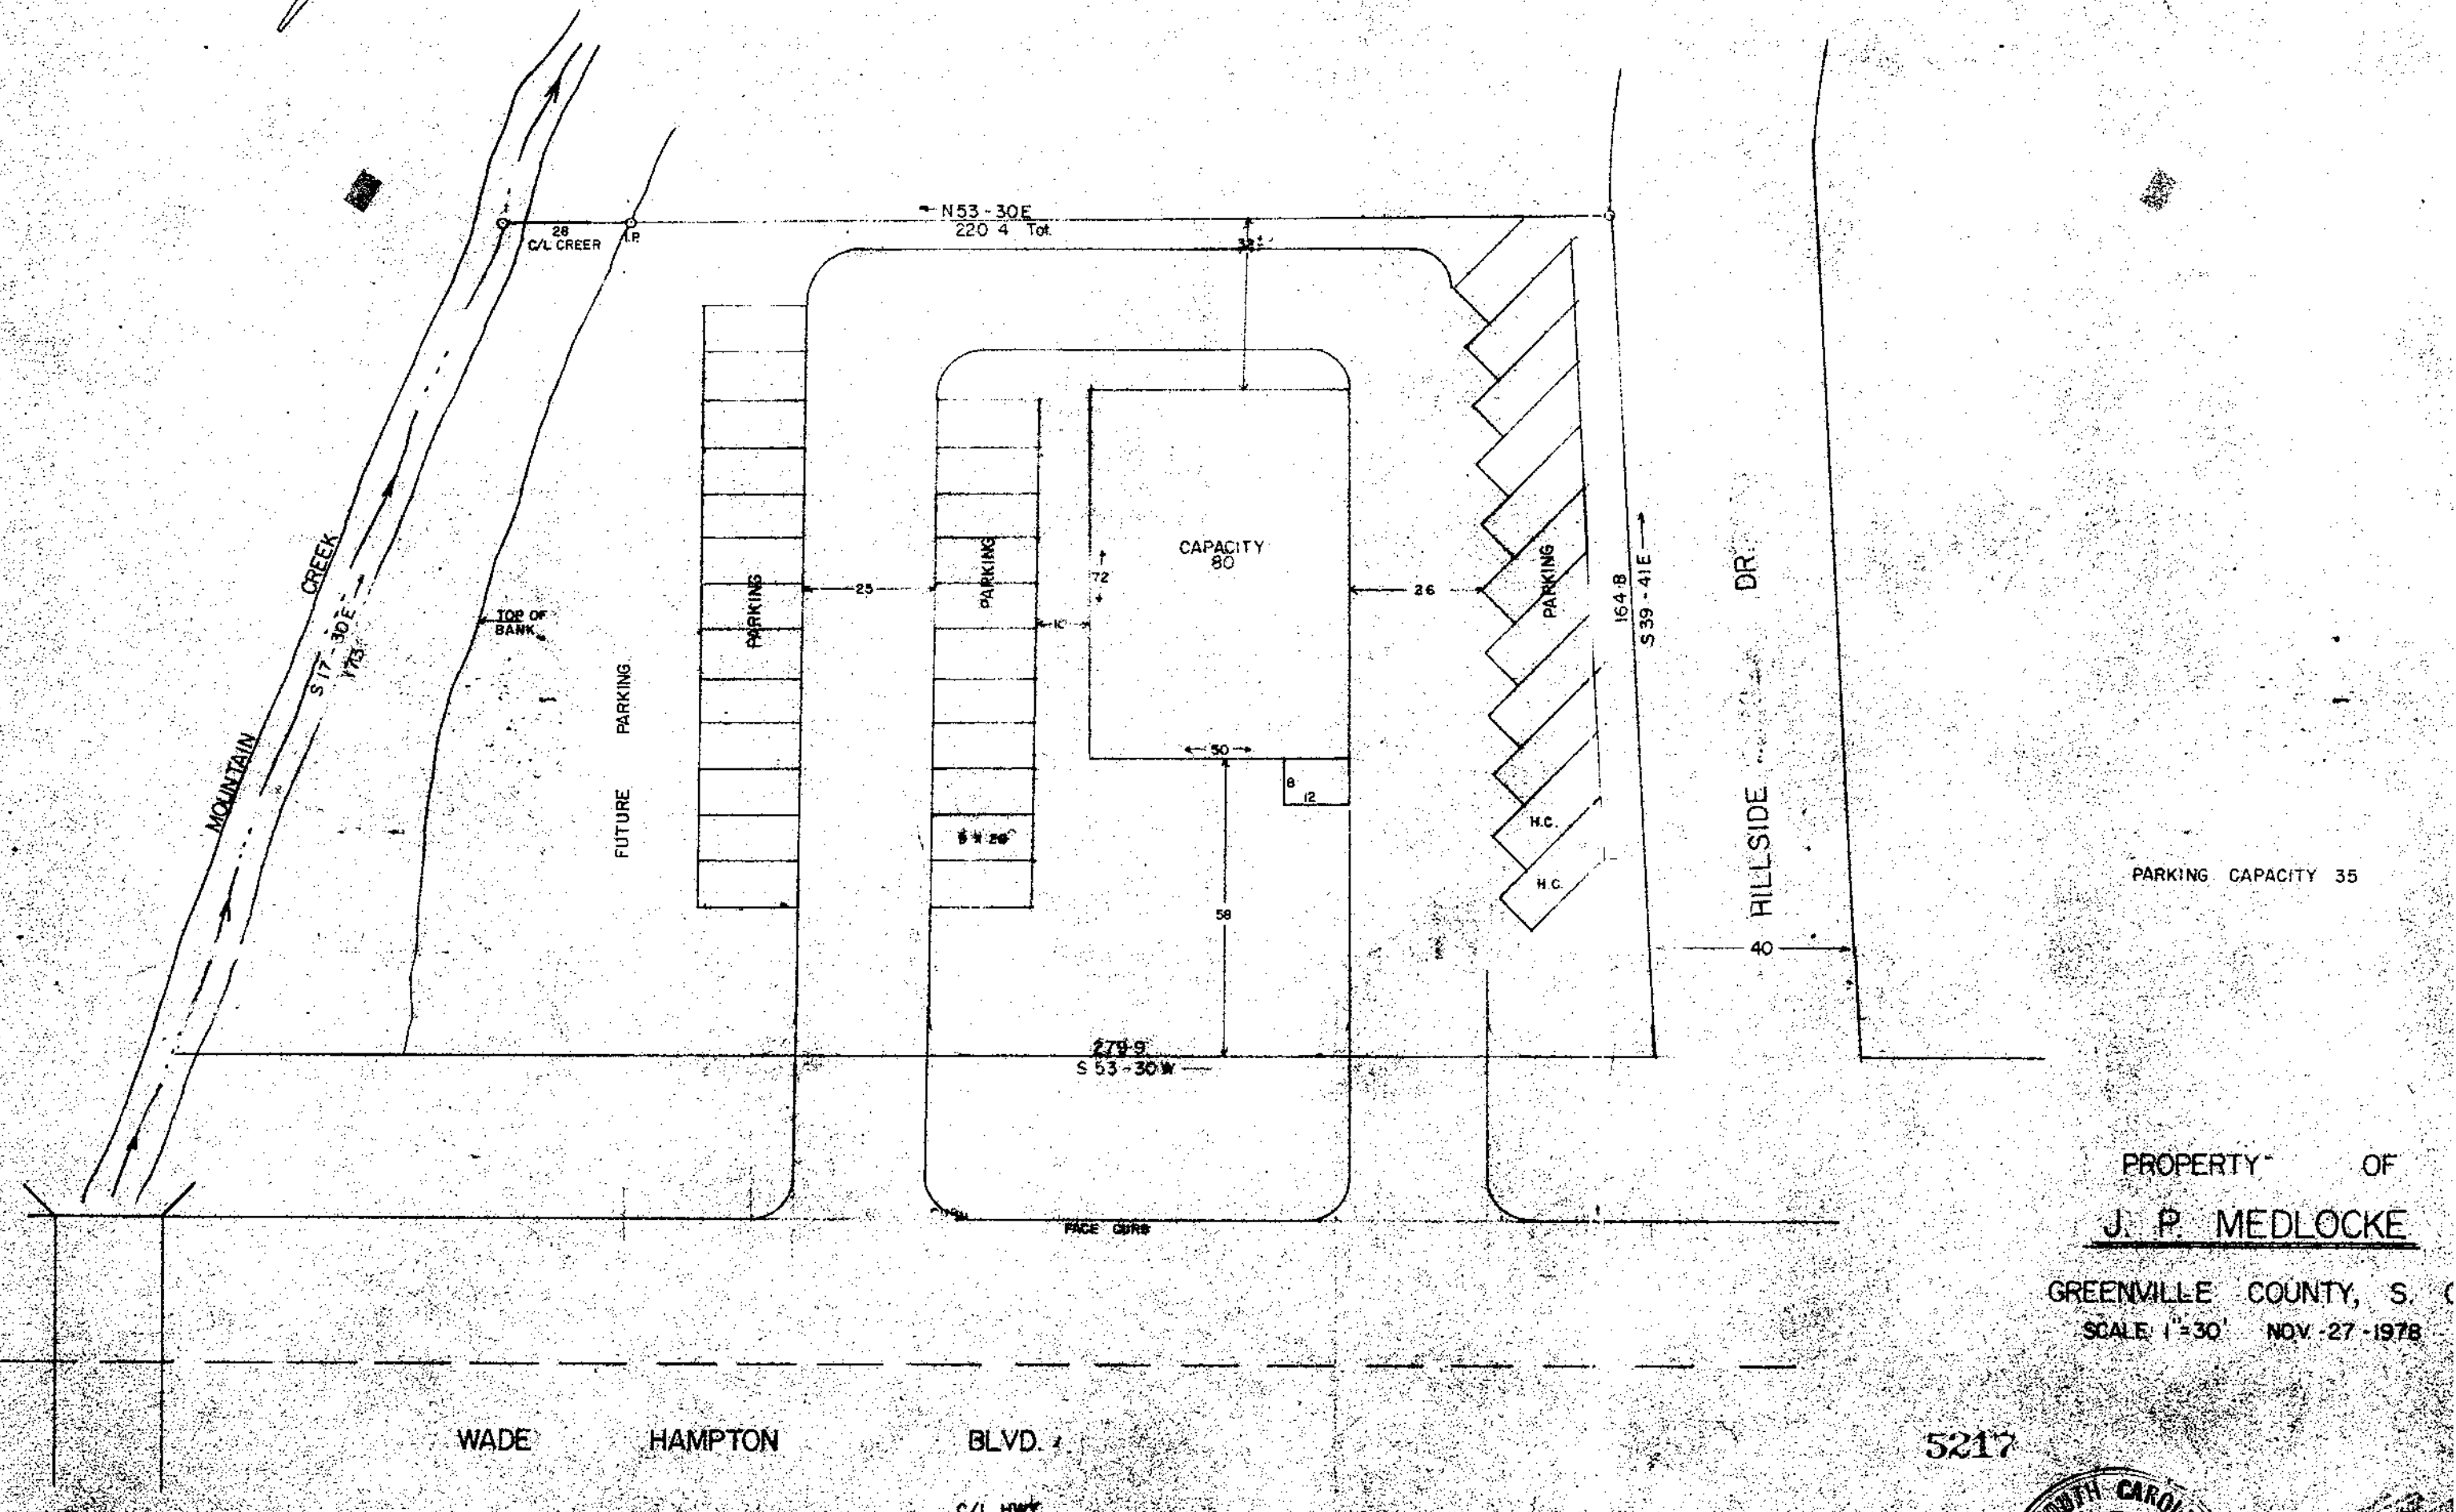


Tri P

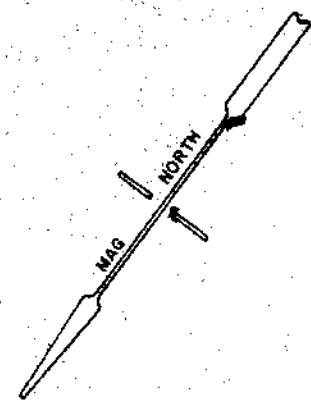

PARKING CAPACITY 35

PROPERTY OF
J. P. MEDLOCKE

GREENVILLE COUNTY, S. C.
SCALE: 1"=30' NOV-27-1978

WADE HAMPTON BLVD.

5217

DONALD S. FANKERSLEY
REGISTERED PROFESSIONAL ENGINEER
AND LAND SURVEYOR
SOUTH CAROLINA
11121

7-1-26

AUG 13 1979

