



FILED
GREENVILLE CO. S. C.
SEP 5 9 40 AM '79
DONNIE S. TANKERSLEY
R.M.C.
ENOREE

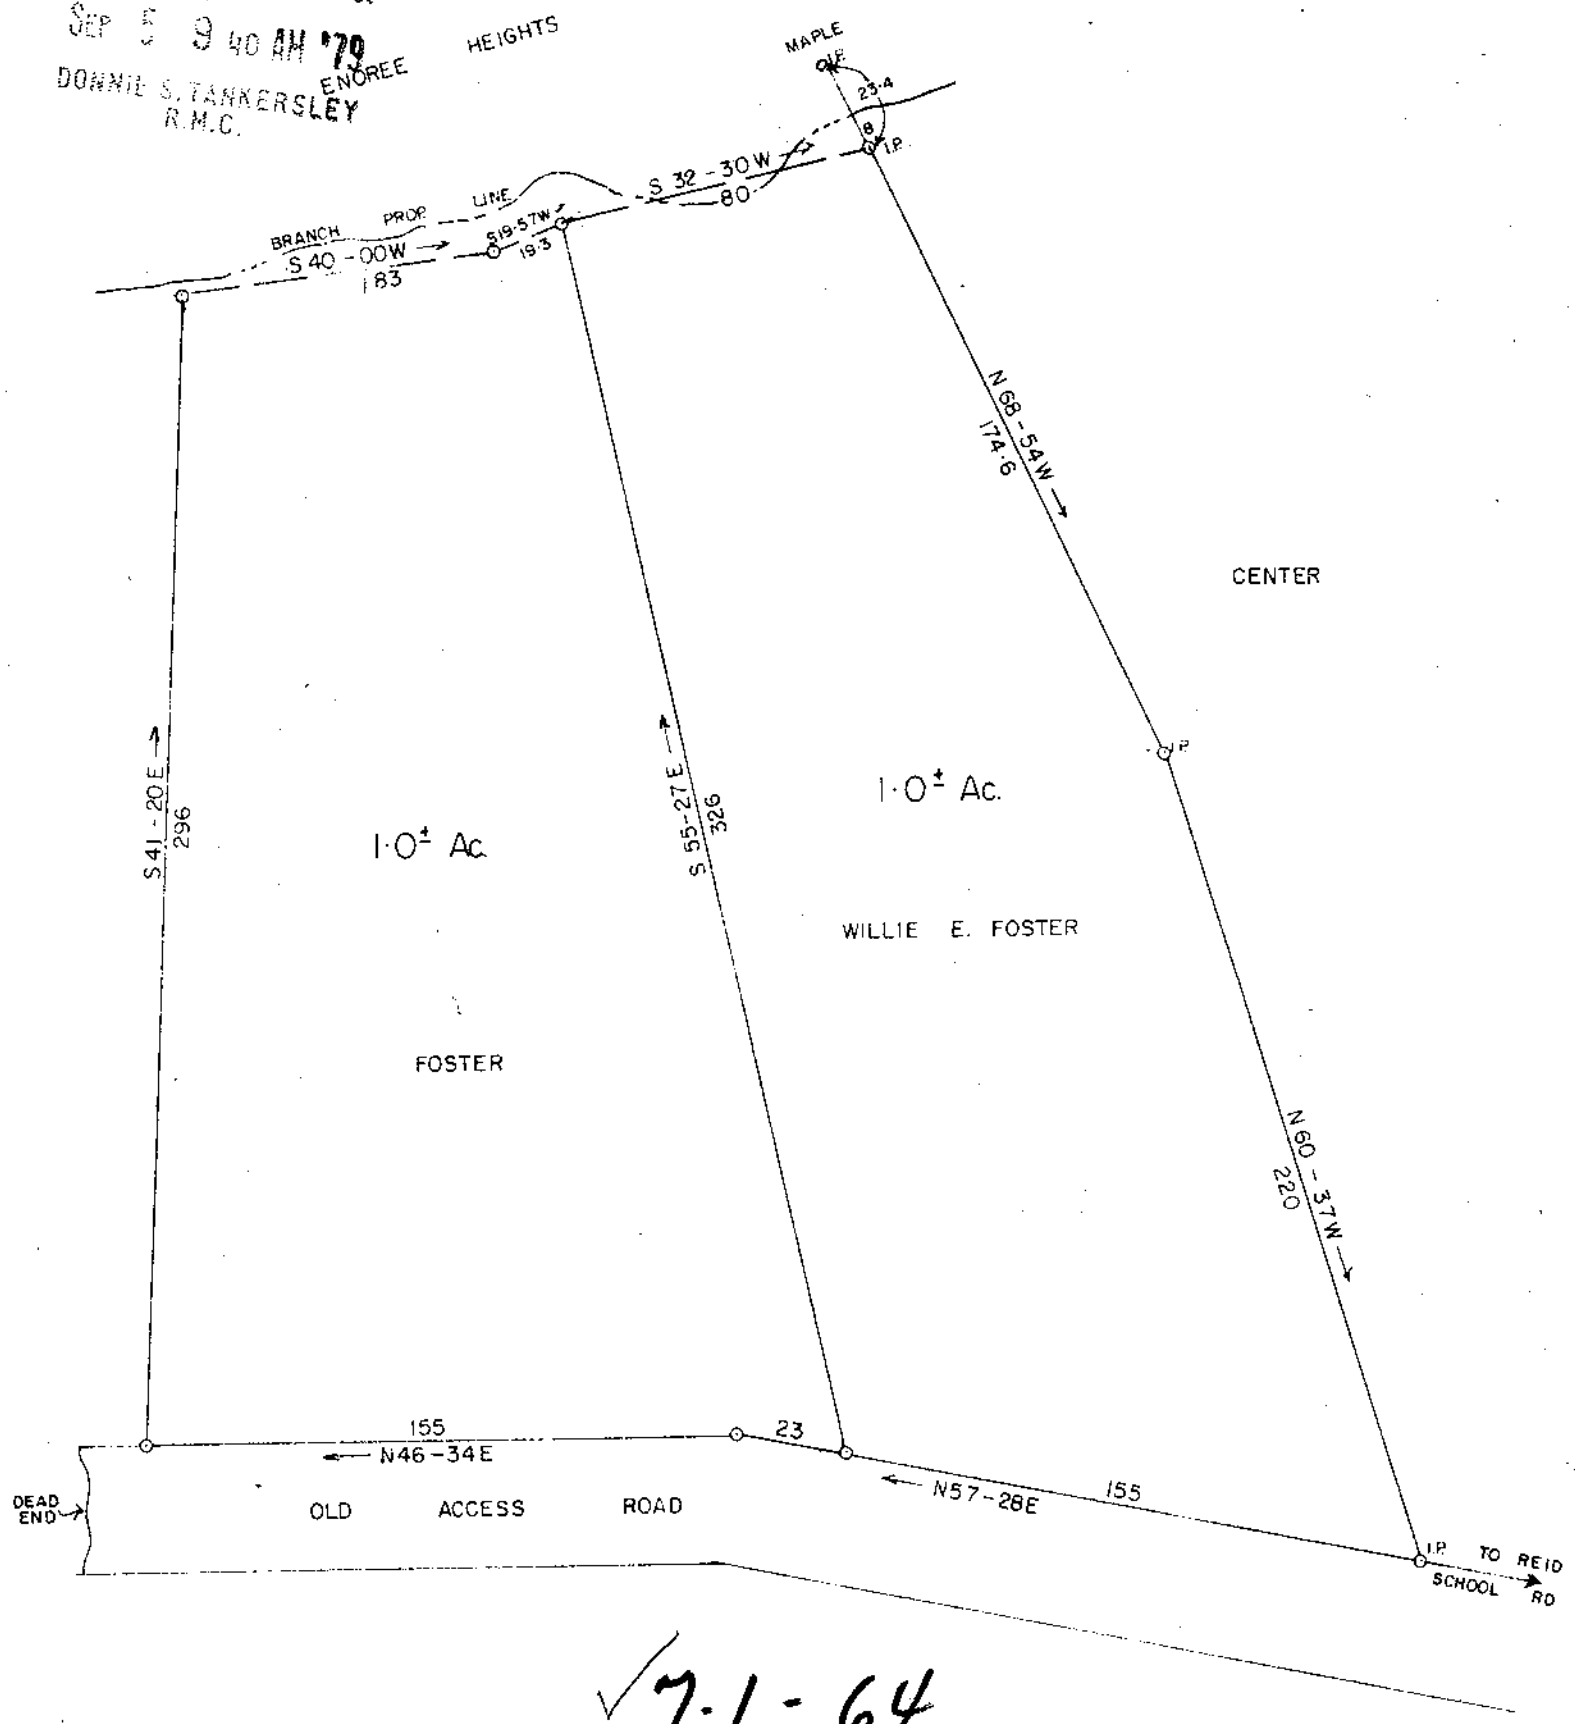

GCTO --- 1 SE 5 79 502

✓ 7-L-64

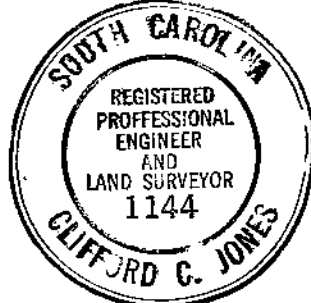

7917

PROPERTY OF
WILLIE E. FOSTER

GREENVILLE COUNTY, S. C.

SCALE 1"=50' AUG - 30 - 79

MICROFILMED