
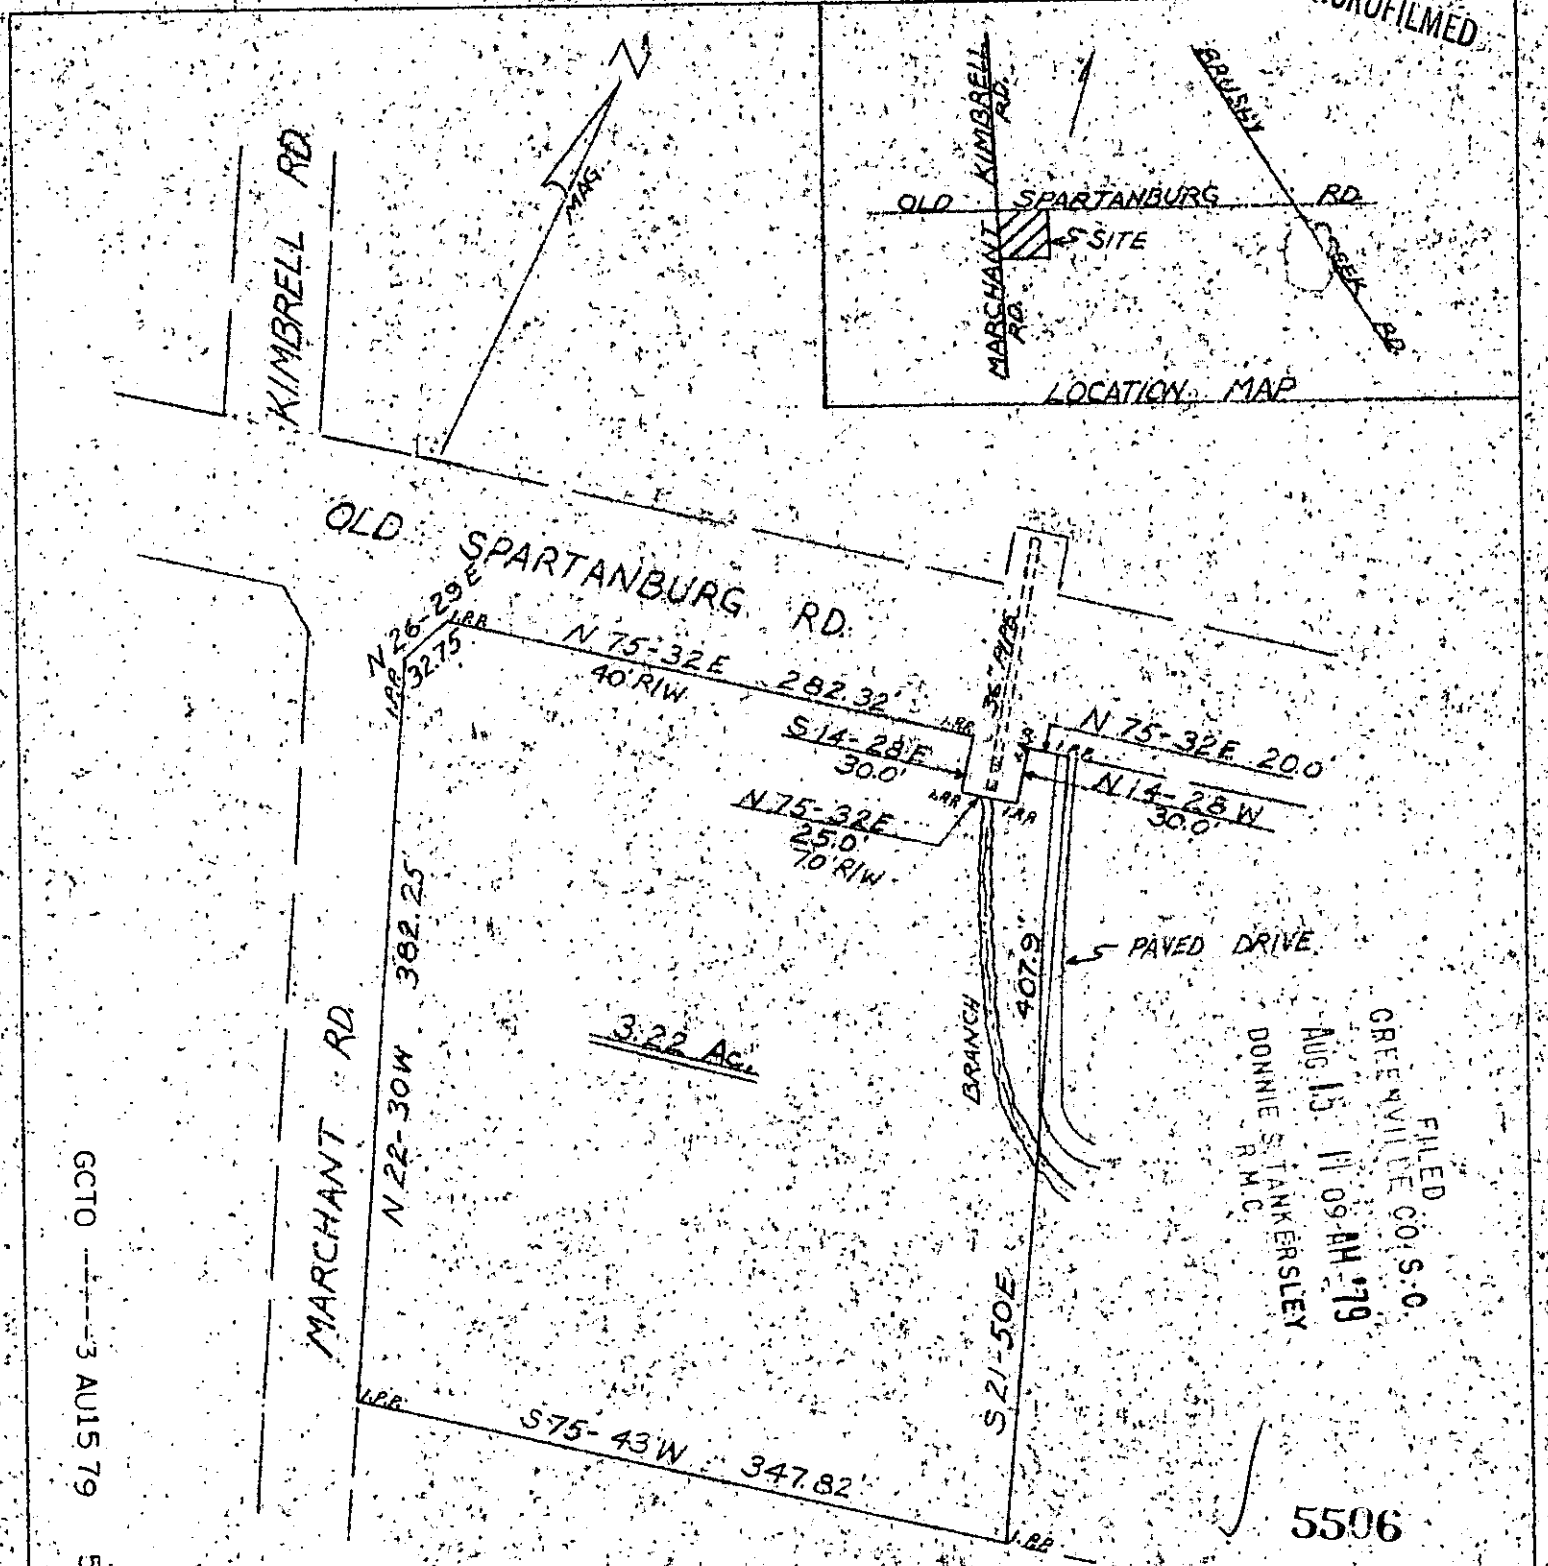


MICROFILMED

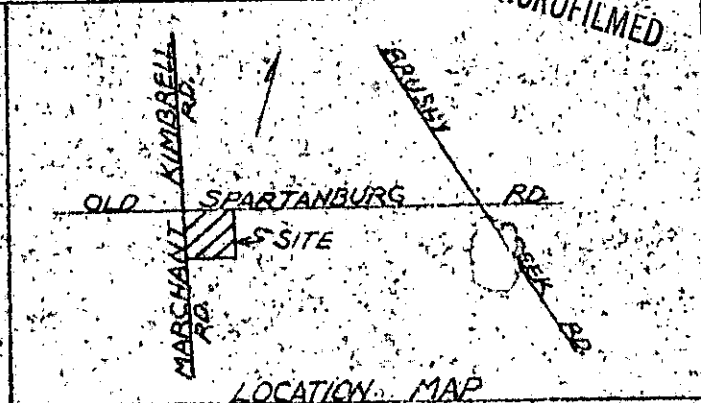

FILED  
 GREENVILLE CO. S.C.  
 AUG 15 11 09 AM '79  
 DONNIE S. TANKERSLEY  
 R.M.C.

PROPERTY OF  
**EULA H. JONES**  
 GREENVILLE CO. S.C.  
 APRIL 9, 1979 - SCALE 1"=100'

**7-M-54**

AUG 15 1979

I HEREBY CERTIFY THAT THE ABOVE SURVEY WAS MADE UNDER MY SUPERVISION, THAT THE RATIO OF PRECISION OF THE FIELD SURVEY IS 1/6491 AS SHOWN HEREON, AND THE AREA WAS DETERMINED BY D.M.D. METHOD.

JAMES D. CRAIN  
 R.L.S. NO. 3320  
 STATE OF SOUTH CAROLINA  
 PIEDMONT ENGINEERS, ARCHITECTS, PLANNERS  
 GREENVILLE S.C.

GCTO 3 AUG 15 79 514

GCT