


MICROFILMED

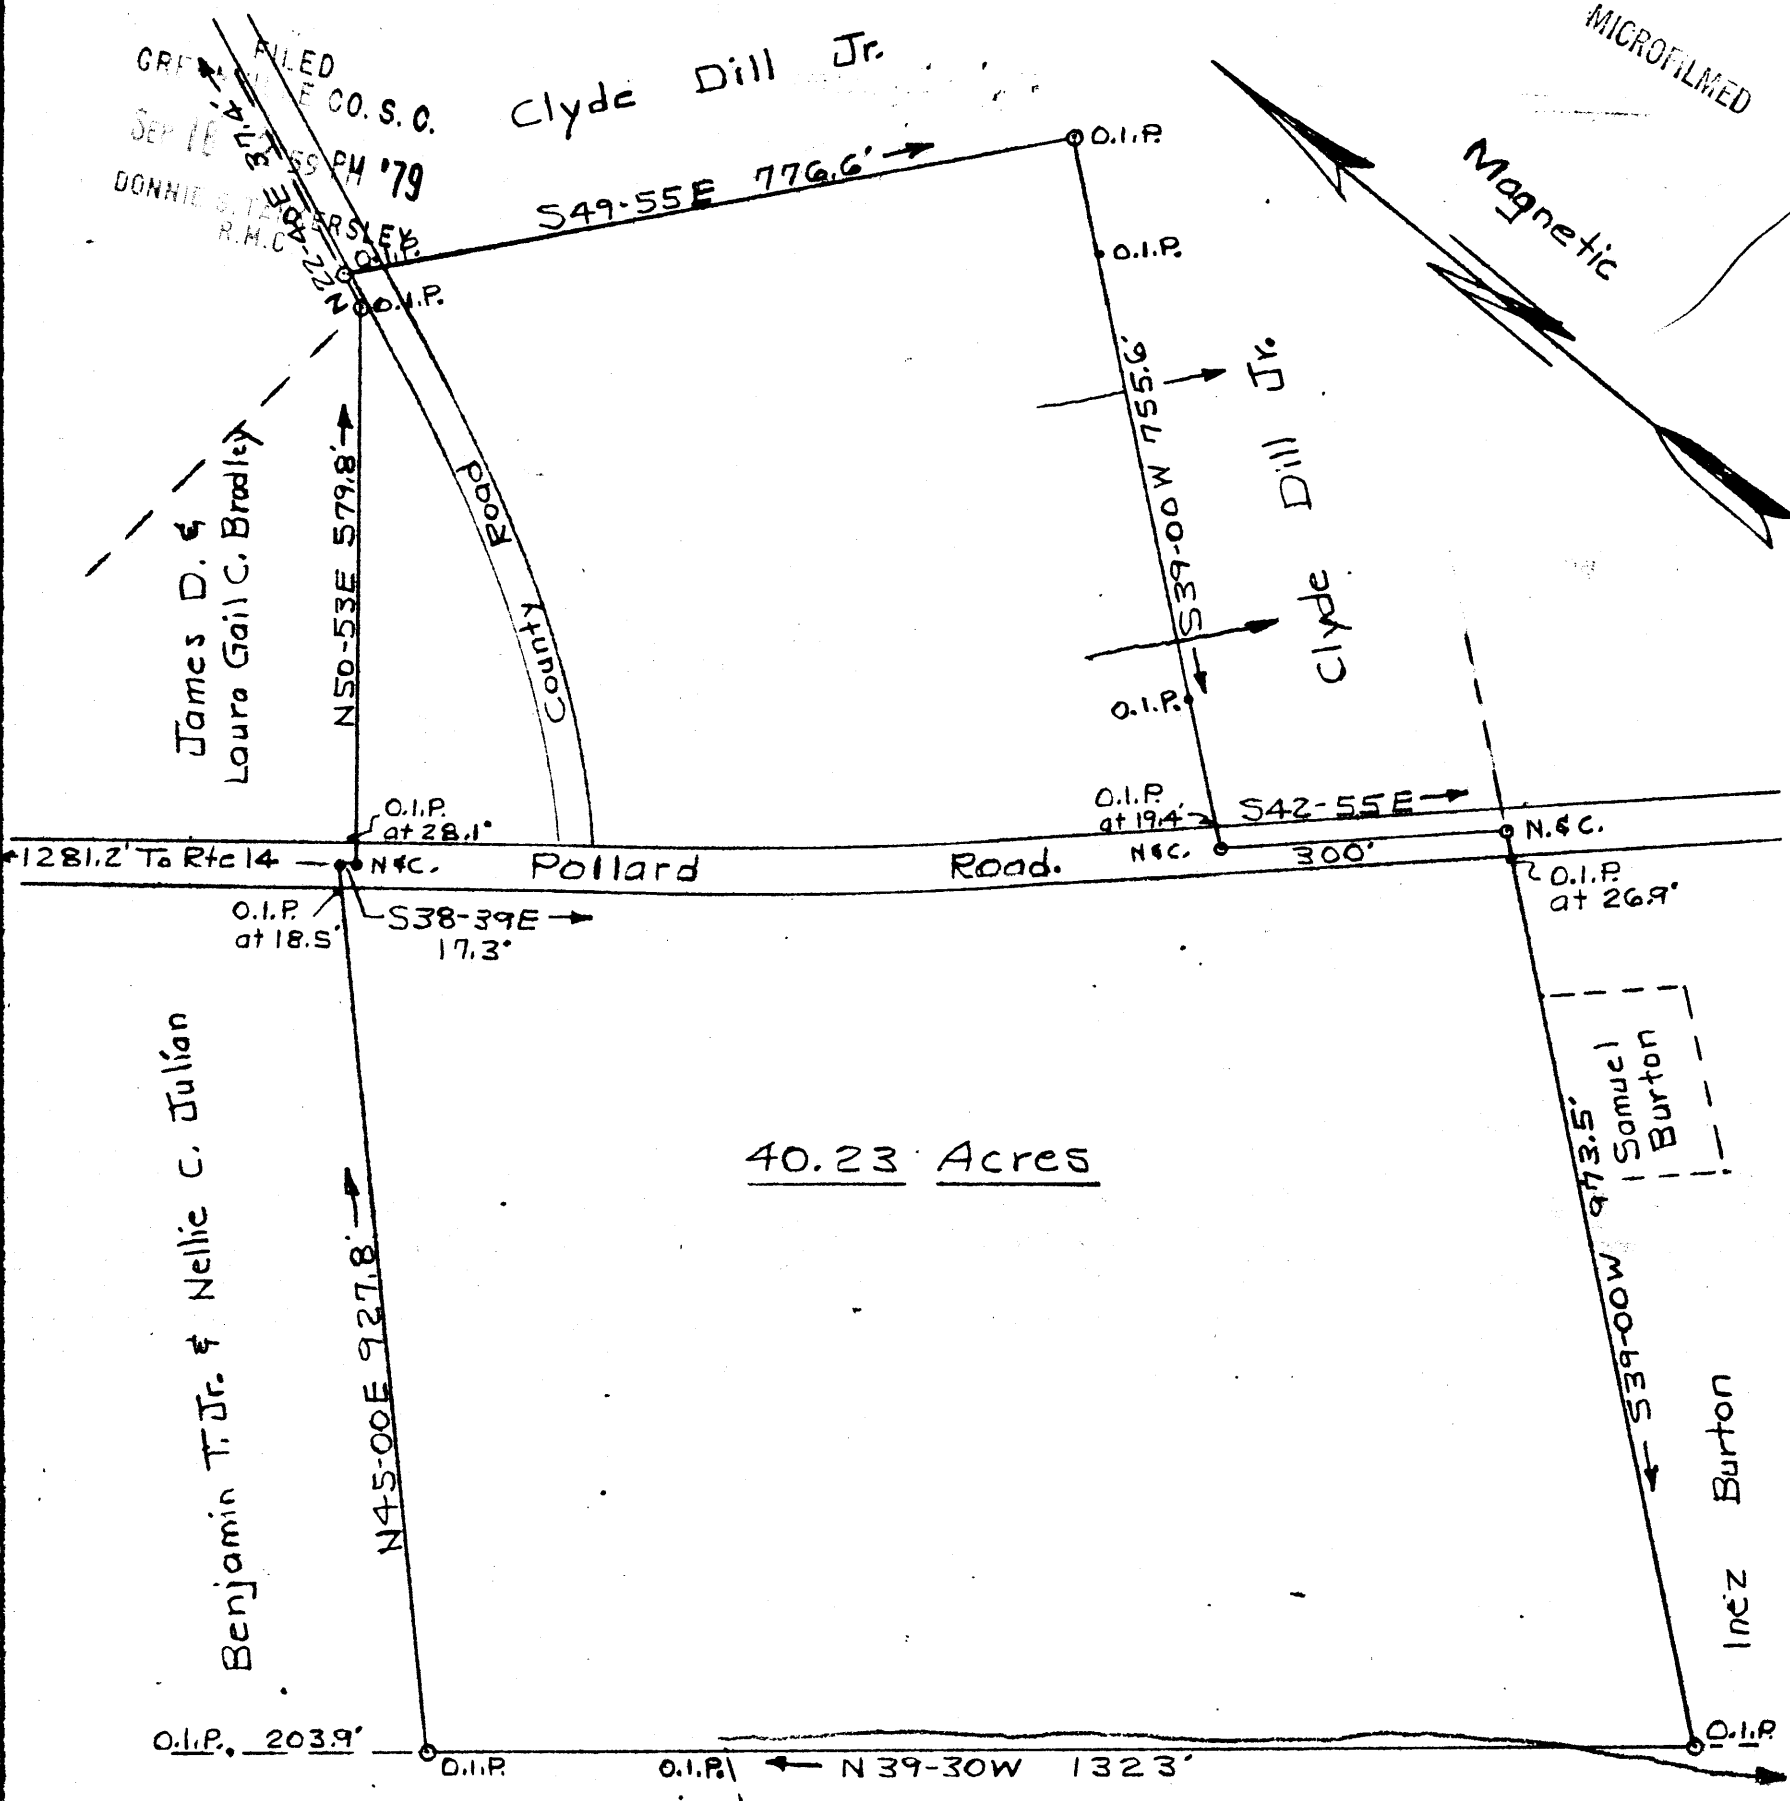

40.23 Acres


J. Reid & Mary W. Christopher

W. H. Stokes 9471

20-13

PROPERTY OF  
PAUL R. & BARBARA P. ROBINSON

GREENVILLE CO. S. C.  
Scale 1" = 200' Aug. 8, 1979  
T. H. Walker Jr. Reg. L.S. 3182  
300 Maple Dr. Mauldin, S.C.

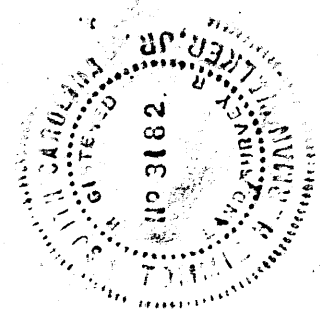

Block Map 298-1-3  
Deed Ref. 140-55. Plat Bk. L-167

500 M T. H. Walker Jr.