



FILED
 GREENVILLE CO. S. C.
 Nov 20 12 37 PM '79
 DONNIE S. TANKERSLEY
 R.M.C.

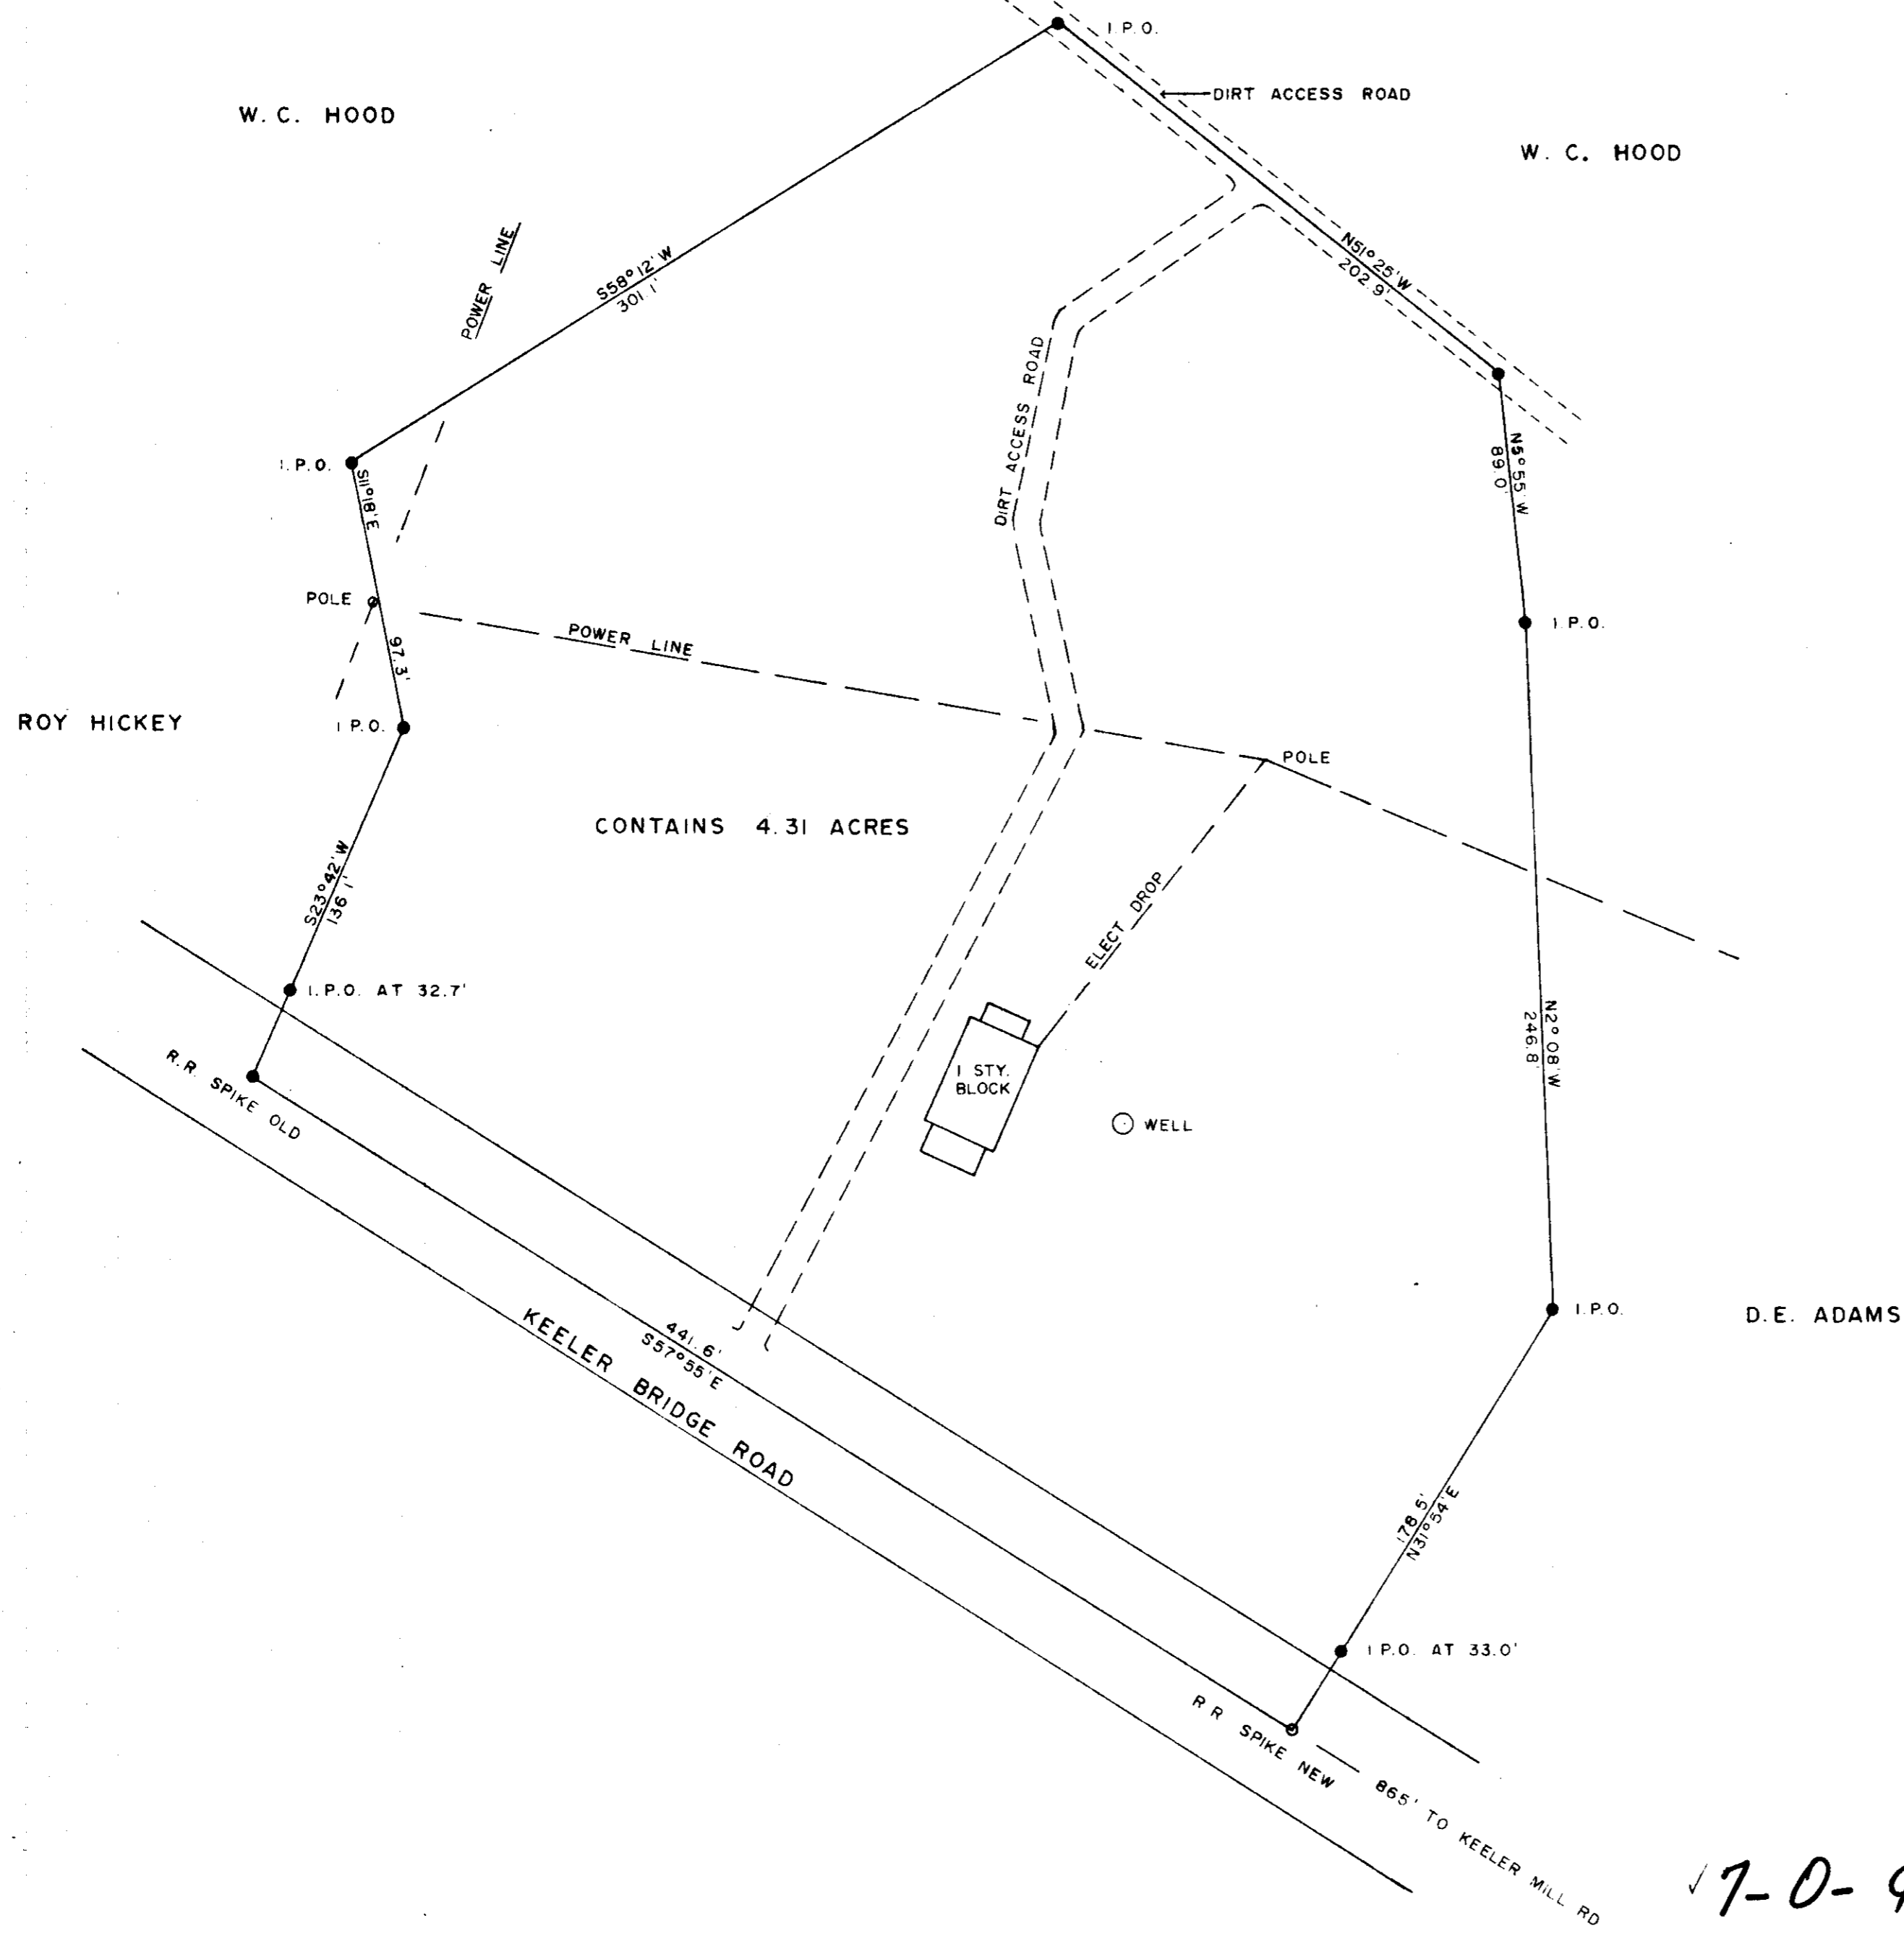

I HEREBY CERTIFY THAT I HAVE SURVEYED THE PROPERTY SHOWN AND THAT THE MEASUREMENTS ARE CORRECT.

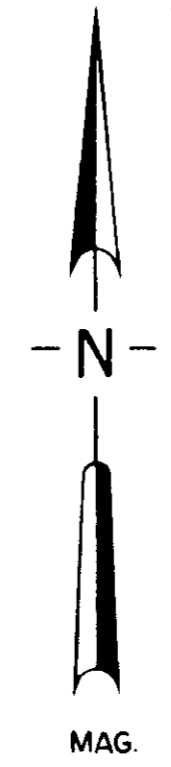

1" = 50' scale 50 0 50 100 feet

7-0-49

17090

ERNEST ROSEMOND PROPERTY		
LOCATED IN BATES TWP, GREENVILLE CO., S.C.		
SCALE: 1" = 50'	APPROVED BY <i>W.C. Lindsey, Jr.</i>	DRAWN BY CML
DATE: 10-14-1979	SURVEYED FOR CLARENCE Y. MANNING	
SURVEYED BY LINDSEY & ASSOCIATES		DRAWING NUMBER 1178