
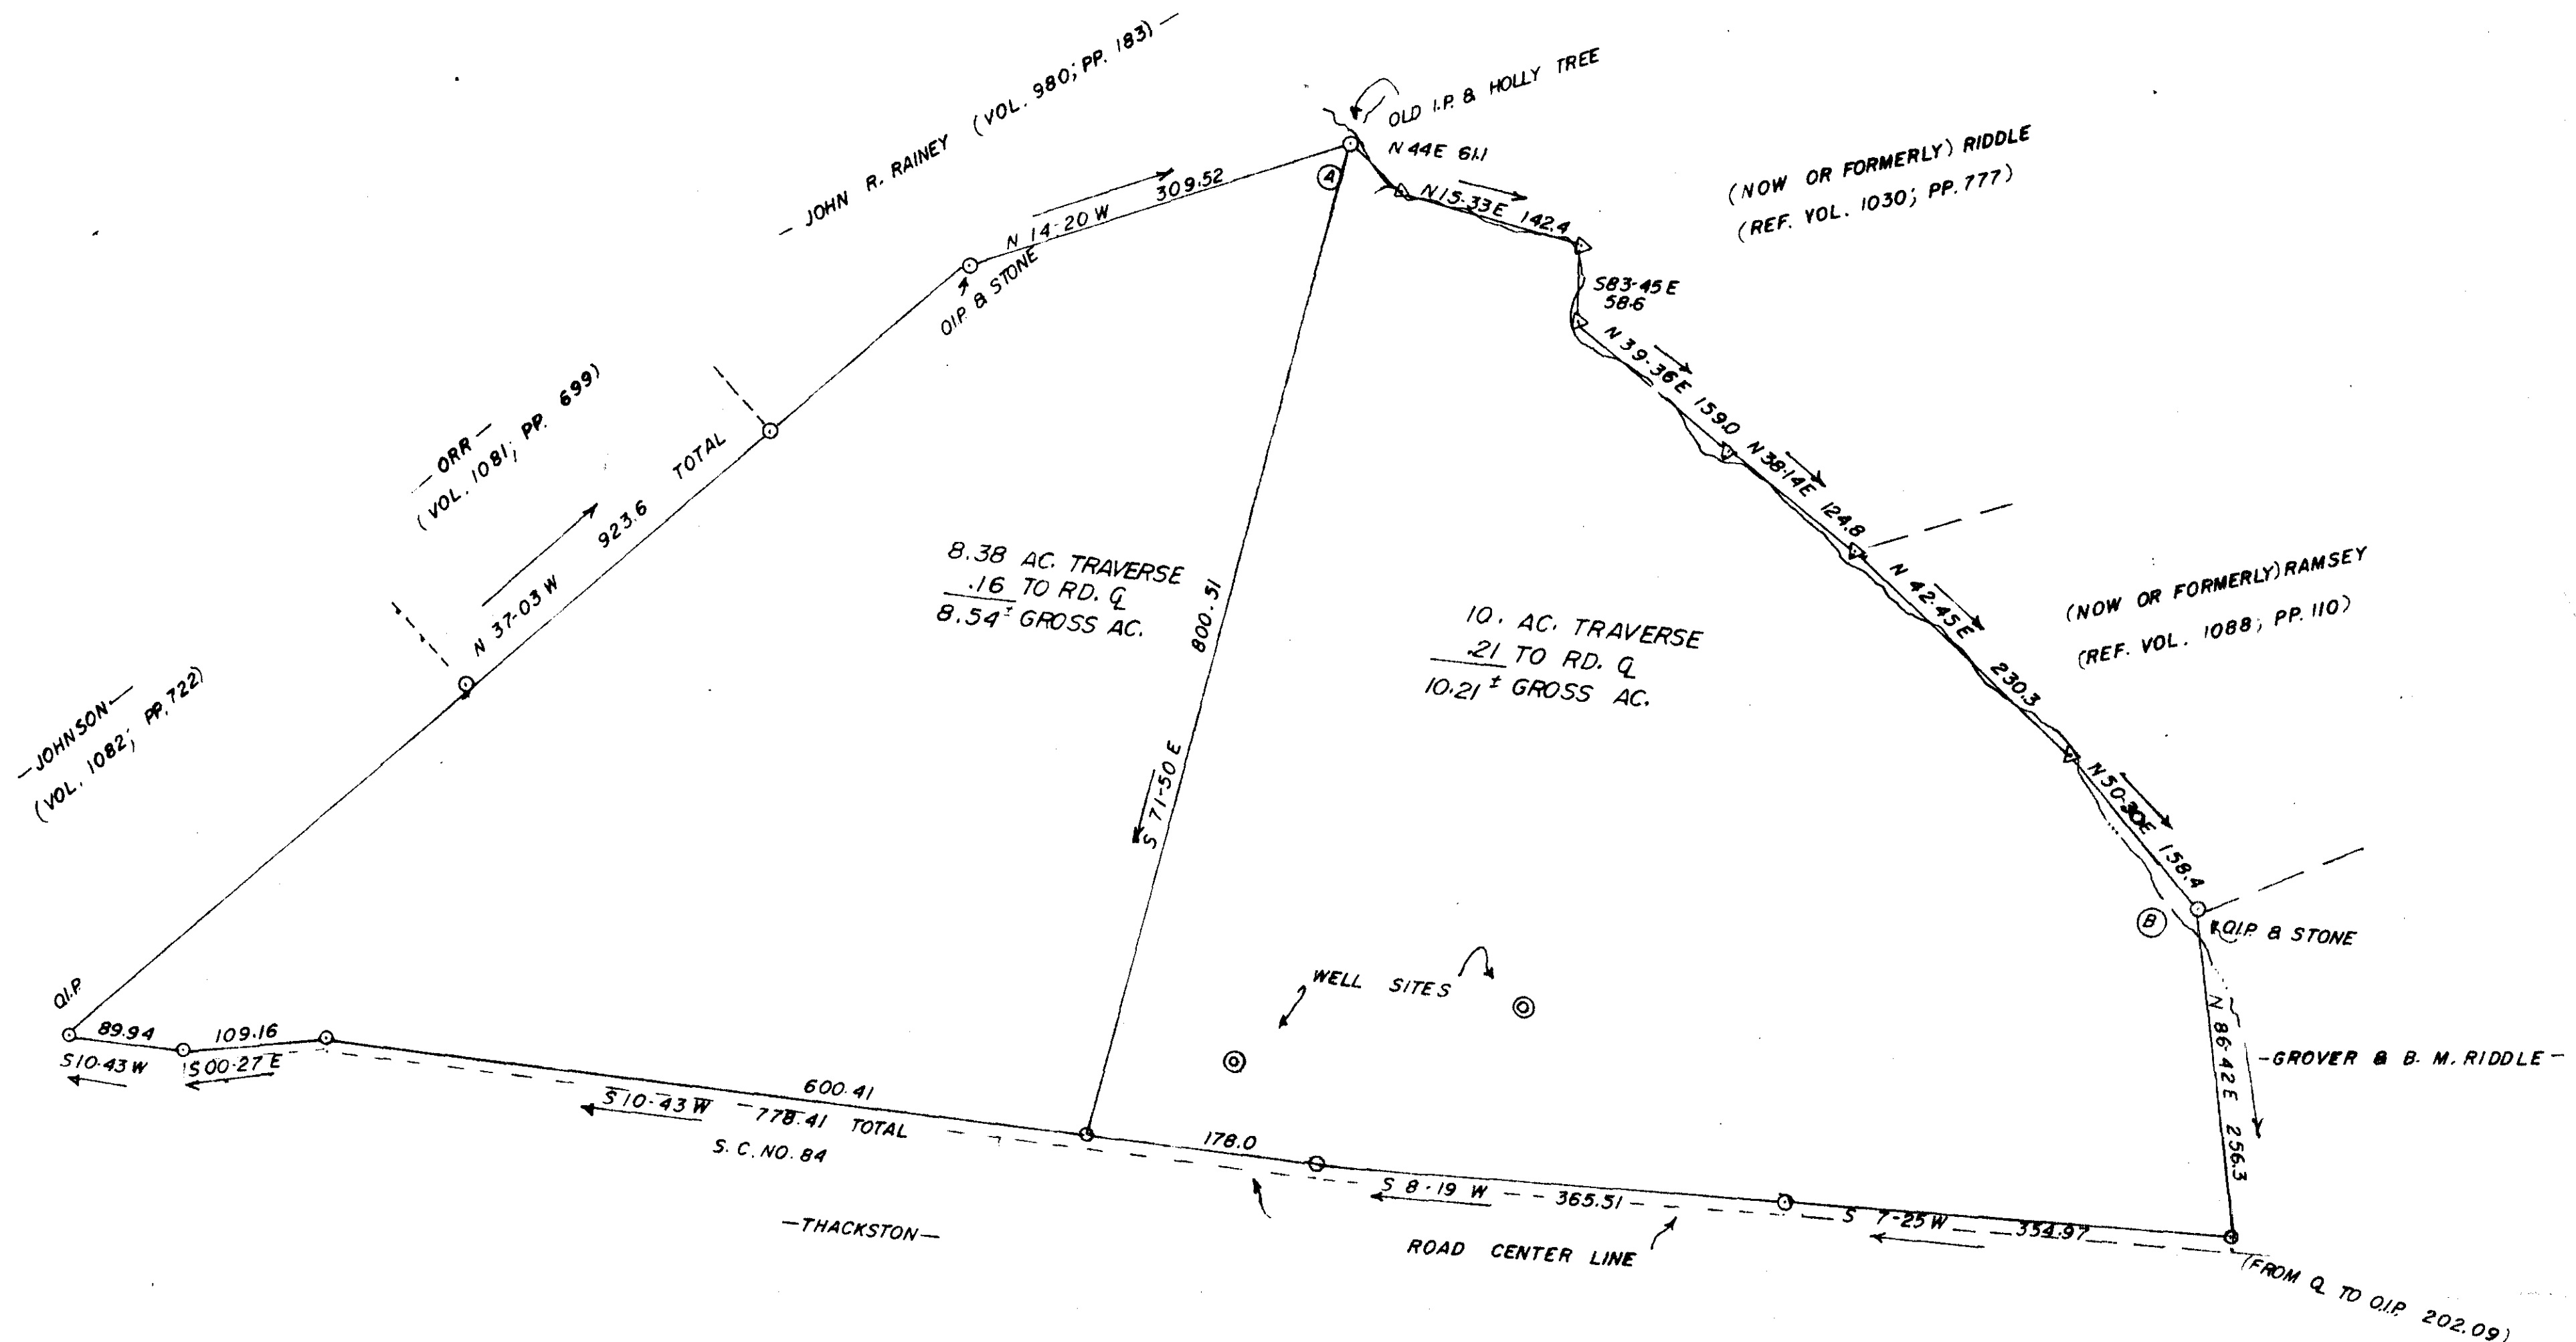


FILED  
 GREENVILLE CO. S. C.  
 FEB 12 2 54 PM '80  
 BONNIE S. TANKERSLEY  
 R.M.C.

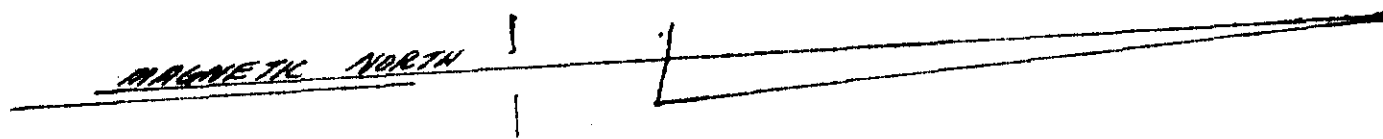

SURVEYED AT THE REQUEST OF:

MRS. IRENE H. GODFREY

GREENVILLE COUNTY  
 SCALE: 1"=100'

SOUTH CAROLINA  
 JANUARY, 1980

*J. L. Montgomery, III*  
 J. L. MONTGOMERY, III  
 REGISTERED SURVEYOR, STATE OF SOUTH CAROLINA

NOTE: BRANCH LINES (A) TO (B) FROM SURVEY BY R. B. BRUCE, RLS., SEPT. 7, 1978.  
 IRON PINS PLACED 10' WEST OF CENTER LINE AT OWNER'S REQUEST.  
 BLOCK BOOK 5841-1-4.



7-0-79 ✓  
 21187

THIS PROPERTY SURVEY CONFORMS TO ALL STANDARDS AS PROMULGATED BY LAW. ACREAGE BY THE D.M.D. METHOD. J. L. M., III RLS.

111  
 354.97  
 365.51  
 720.48

GCTO -----3 FE12 80 628

5.0001 MED

*John Godfrey*

D.P. 2

N.E.B.