


FILED
GREENVILLE CO. S. C.
FEB 27 11 22 AM '80
DONNIE S. TANKERSLEY
R.M.C.

NOTES:

MICROFILMED

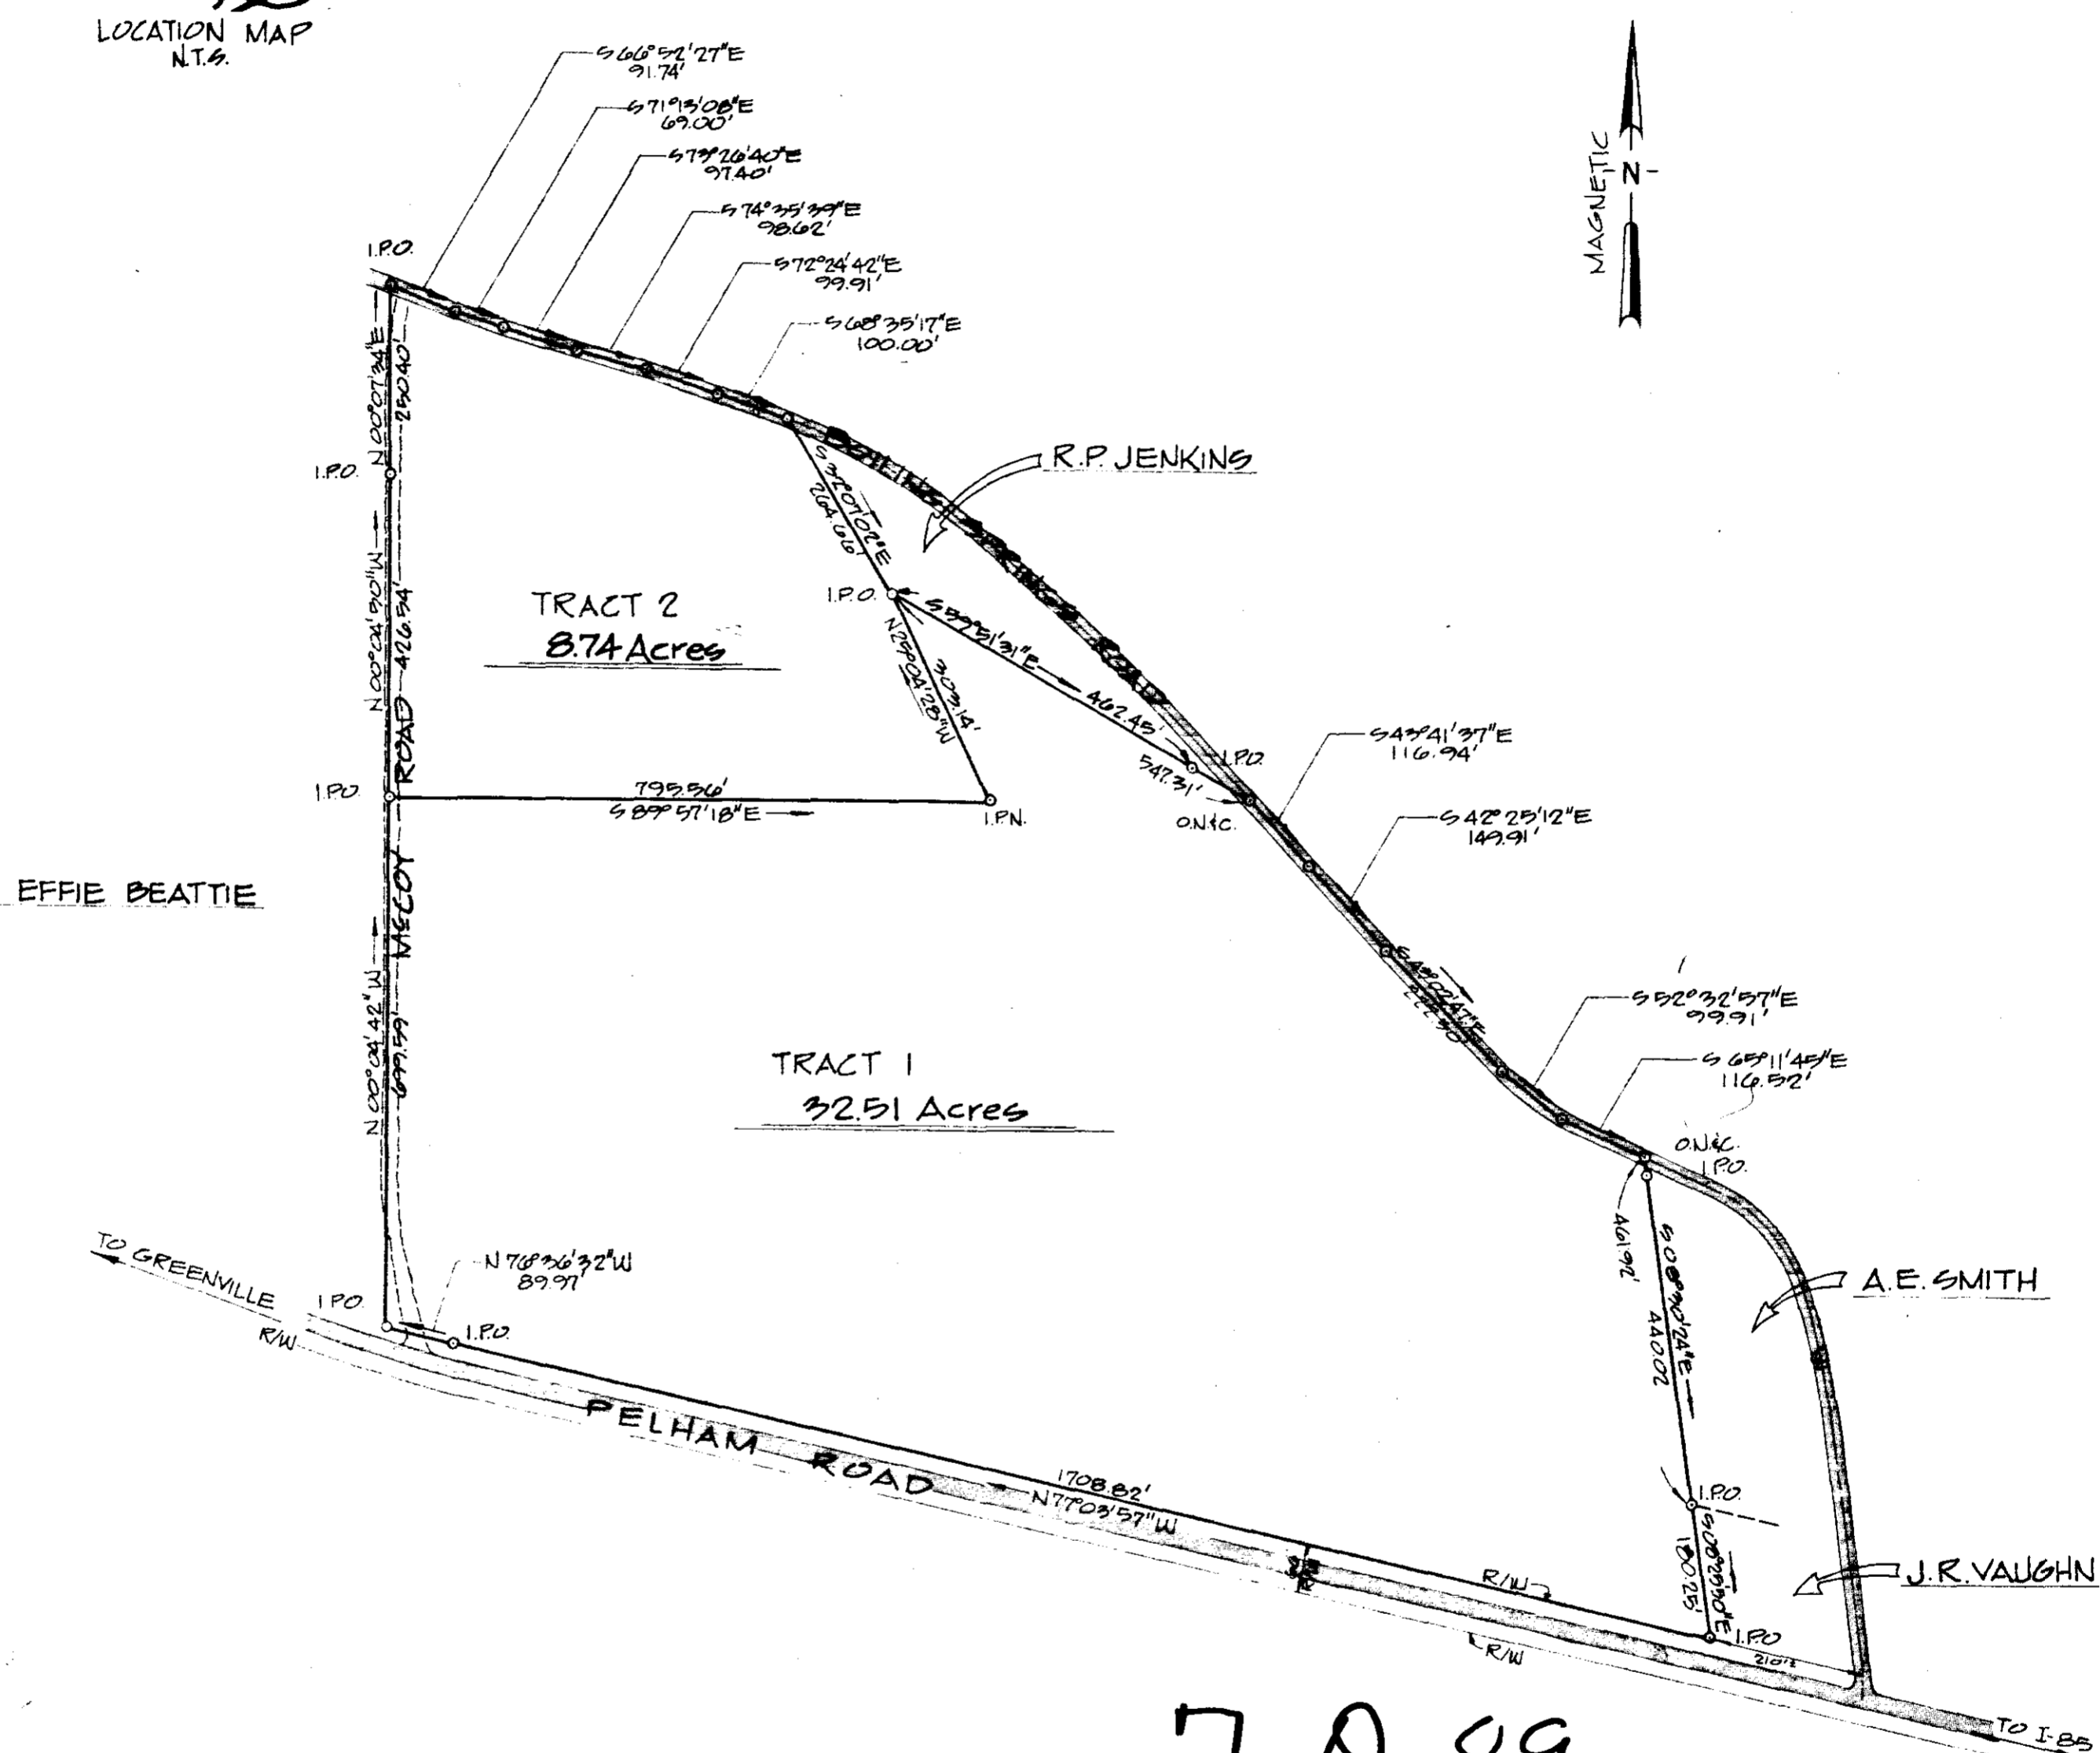

7.0.89

PRINTED


25823

FEB 22 1980
ENWRIGHT
SURVEYING, INC.


I HEREBY CERTIFY THE RATIO OF PRECISION OF THE
FIELD SURVEY IS 1/10,000 AS SHOWN HEREON AND
THE AREA WAS DETERMINED BY D.M.D. METHOD
OF AREA CALCULATION.

Thud m. Arnold
SURVEYOR'S SIGNATURE

4032
S.C. REG. NO.

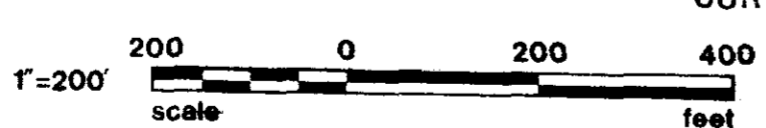

REV.	DATE	BY	DESCRIPTION	APP.
0	11/21/79	W H P	ISSUED FOR REVIEW	fmk
REVISION				

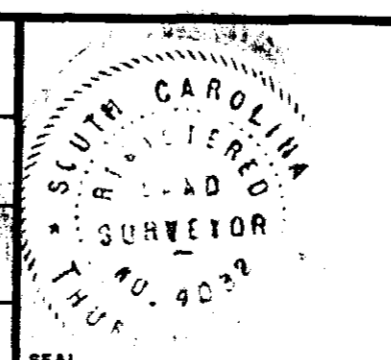

A SURVEY MADE
FOR:
ELIZABETH D. MECOY
GREENVILLE CO., SOUTH CAROLINA

enwright associates, inc.
engineers planners surveyors
GREENVILLE, SOUTH CAROLINA

W H P	T M	G W	FILE	RETIRED
DRAWN	DESIGN	CHECK	DATE	SCALE
11/1/79	1"=200'	1"=200'	DWG. NO.	79560