

MICROFILMED

FILED
GREENVILLE CO. S. C.
JAN 11 2 48 PM '80
DONNIE S. TANKERSLEY
R.M.C.



WEBSTER STREET

FALLO STREET

LOWE

0.39 ACRE

STANLEY D. BROWN

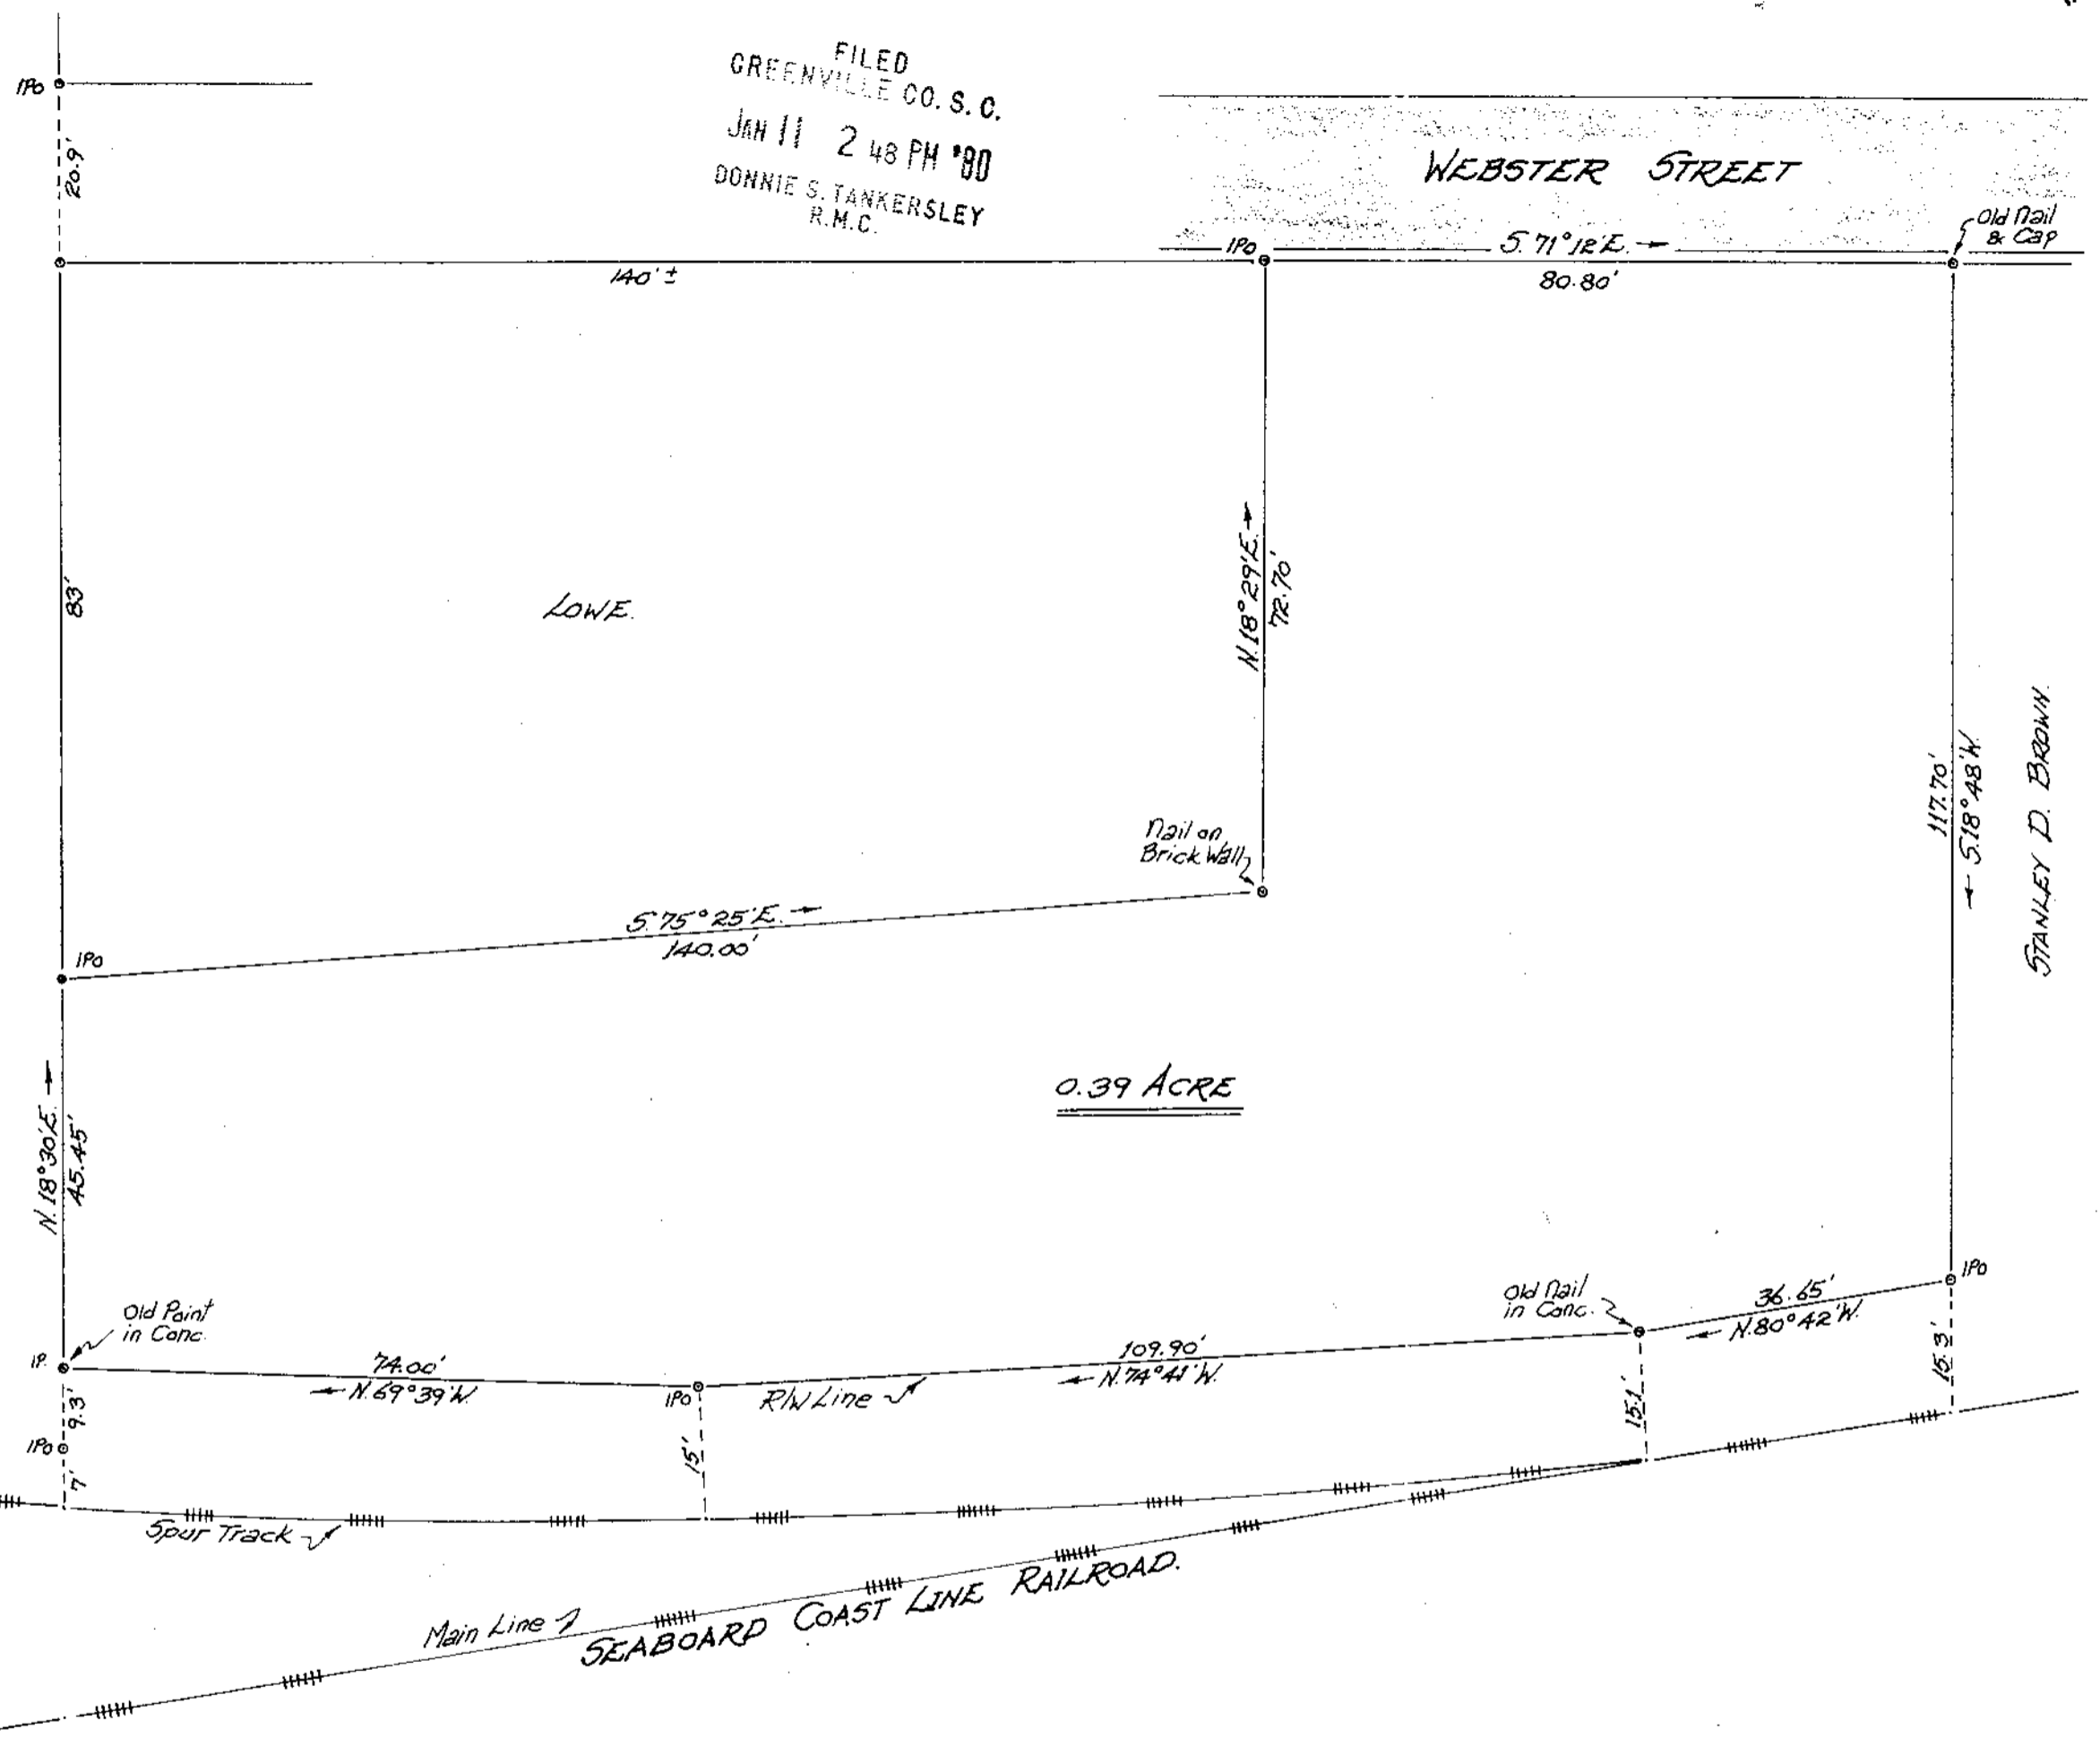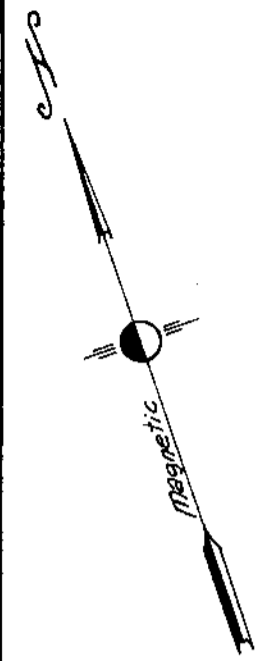

THIS PLAT IS NOT A SUBDIVISION
AS DEFINED BY THE GREENVILLE
COUNTY SUBDIVISION REGULATIONS.
CITY
1/11/1980 Anthony B. Cuilli
Chairman, Secretary, or Director of
Planning.
Greenville County Planning Commission

PROPERTY OF
JURAL LIMITED PARTNERSHIP

Located in City of Greenville
GREENVILLE COUNTY, SOUTH CAROLINA.
SCALE: 1" = 20'-0"
21892



Tri-State Surveyors
109 Few Street
Greer, S. C. 29651

Seal of Greenville County, South Carolina
Signature of John A. Simmons

7-9-80
JAN 1 1980