




FILED
GREENVILLE CO. S. C.
Nov 23 9 05 AM '79
DONNIE S. TANKERSLEY
R.M.C.

P. PITMAN

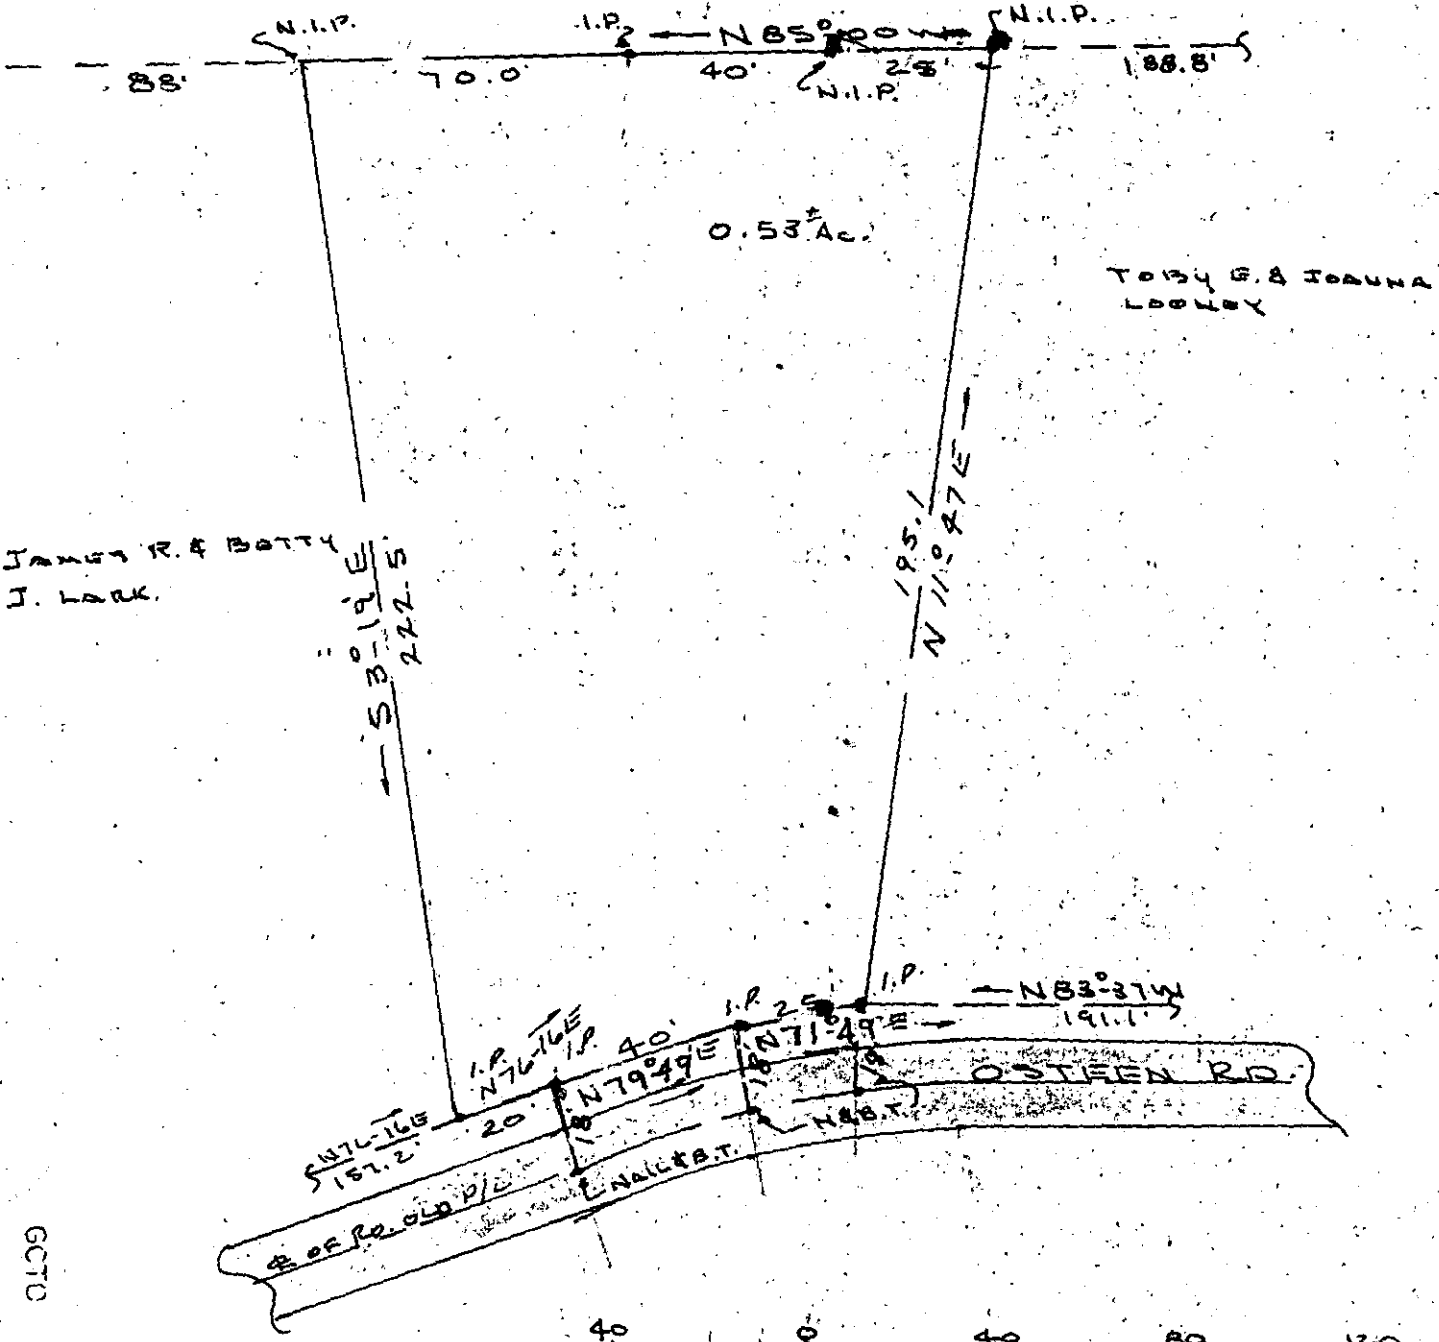

HARRY R. & BETTY
J. LARK

TOSY G. & HODUNA
LOTS

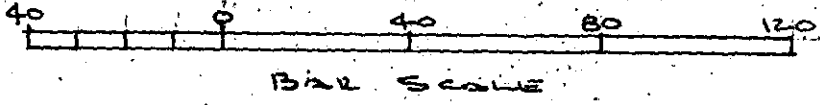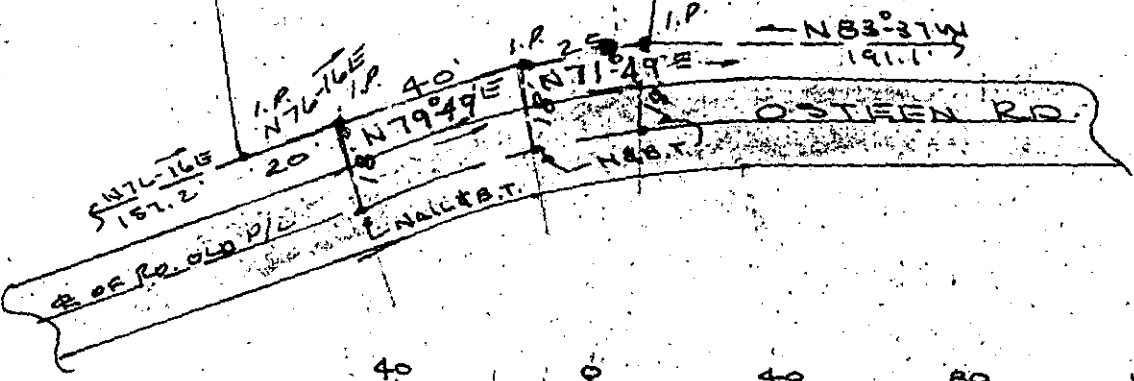

7-8-36 17445


GCTO --- 1 NO 27 79

ROUE TOWNSHIP
GREENVILLE CO.
PUEBLO, S. C.
STATE DIVISION OF LAND
OFF. SUBVOL. 288-160
E256-246
BLK BK. 615-2-1

NOV 23 1979

I CERTIFY THE ABOVE TRACT HAS
BEEN SURVEYED AND IS AS SHOWN.

Samuel J. Gould
S. C. REG. NO 4035

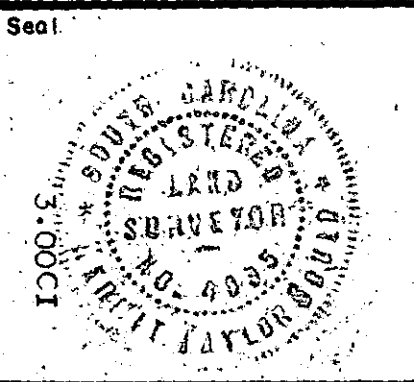

PROPERTY
OF
TOBY E. AND
JOANNA LOONEY
GOULD & ASSOC
SURVEYORS
TAYLORS, S. C.

Drawn By K. G.
Checked By
Scale 1" = 40'
Date 11-16-79
File No. 323
Dwg. No.