


GREENVILLE CO. S.C.

NOV 23 9 04 AM '79
DONNIE S. TANKERSLEY
R.M.C.

MICROFILMED

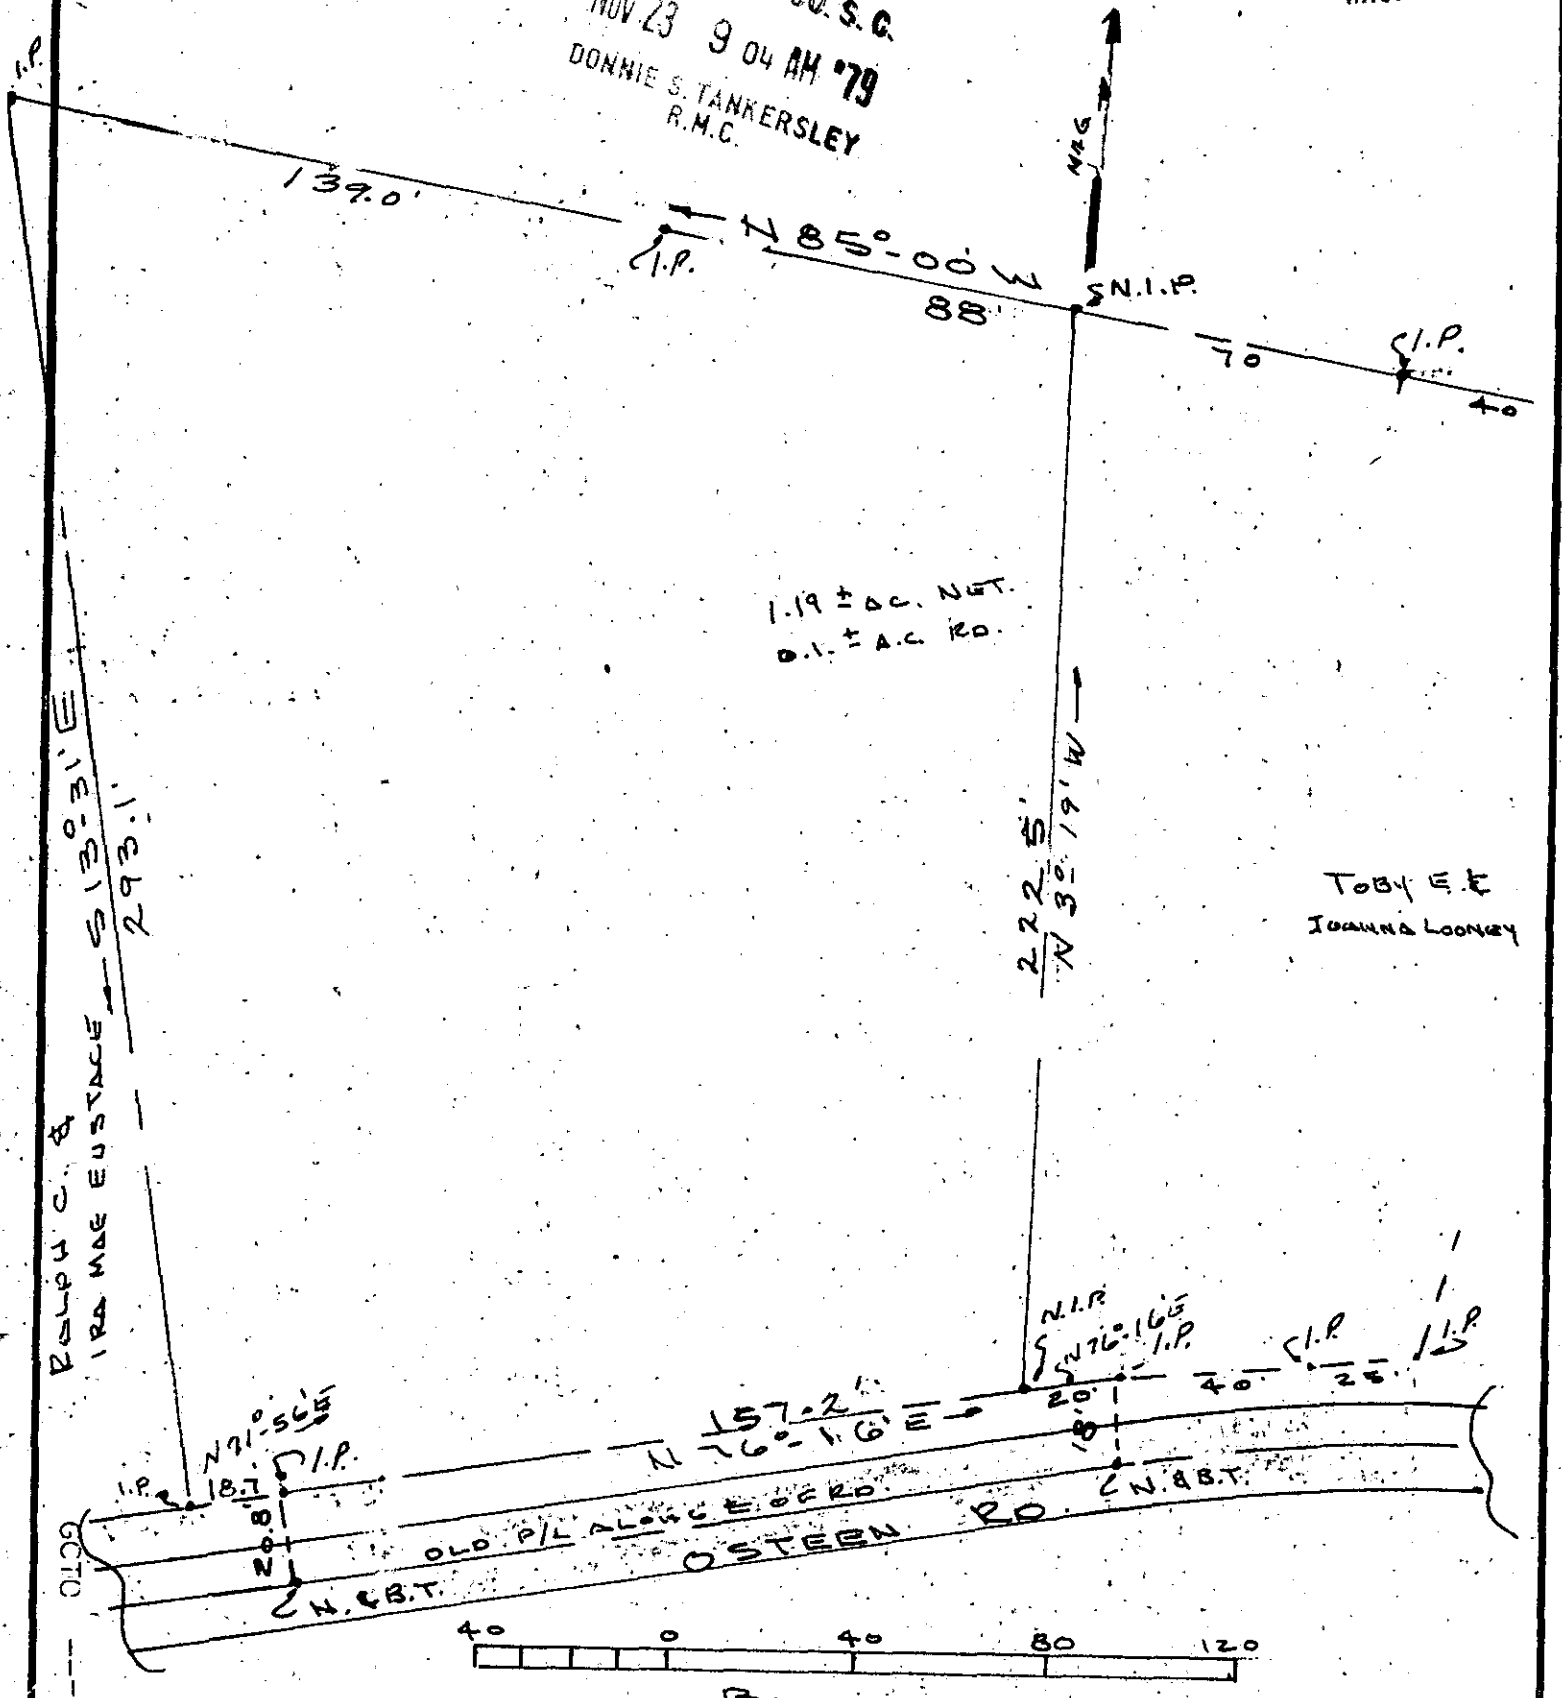


1.19 ± DC. NET.
0.1 ± A.C. RD.

TOBY E. E.
JOANNA LOONEY

N.I.P.
N 76° 16' E
I.P.

1 RA MAE EUSTACE
293.1
133.0
132.31

106
102379
GCTO

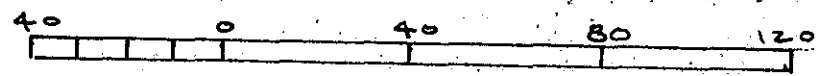

BAR SCALE

GROVE TOWNSHIP
GREENVILLE CO
PIEDMONT S.C.
RER. BLK. 13K. 615.2-1
D. BK. 256-246

NOV 23 1979

I CERTIFY THE ABOVE TRACT
HAS BEEN SURVEYED AS
SHOWN.

17443

NOTE: DIVISION OF LAND.

7-S-37

Kessell J. Gould
S.C. REG. NO 4035

Seal



PROPERTY
OF
JAMES R. & BETTY J.
LARK

GOULD & ASSOC.
SURVEYORS
TAYLORS, S.C.

Drawn By	K.T.G.
Checked By	
Scale	1" = 40'
Date	11-16-79
File No.	324
Dwg. No.	