



MICROFILMED

FILED
GREENVILLE CO. S. C.
Nov 26 12 30 PM 1979
DONNIE S. TANKERSLEY
R.M.C.

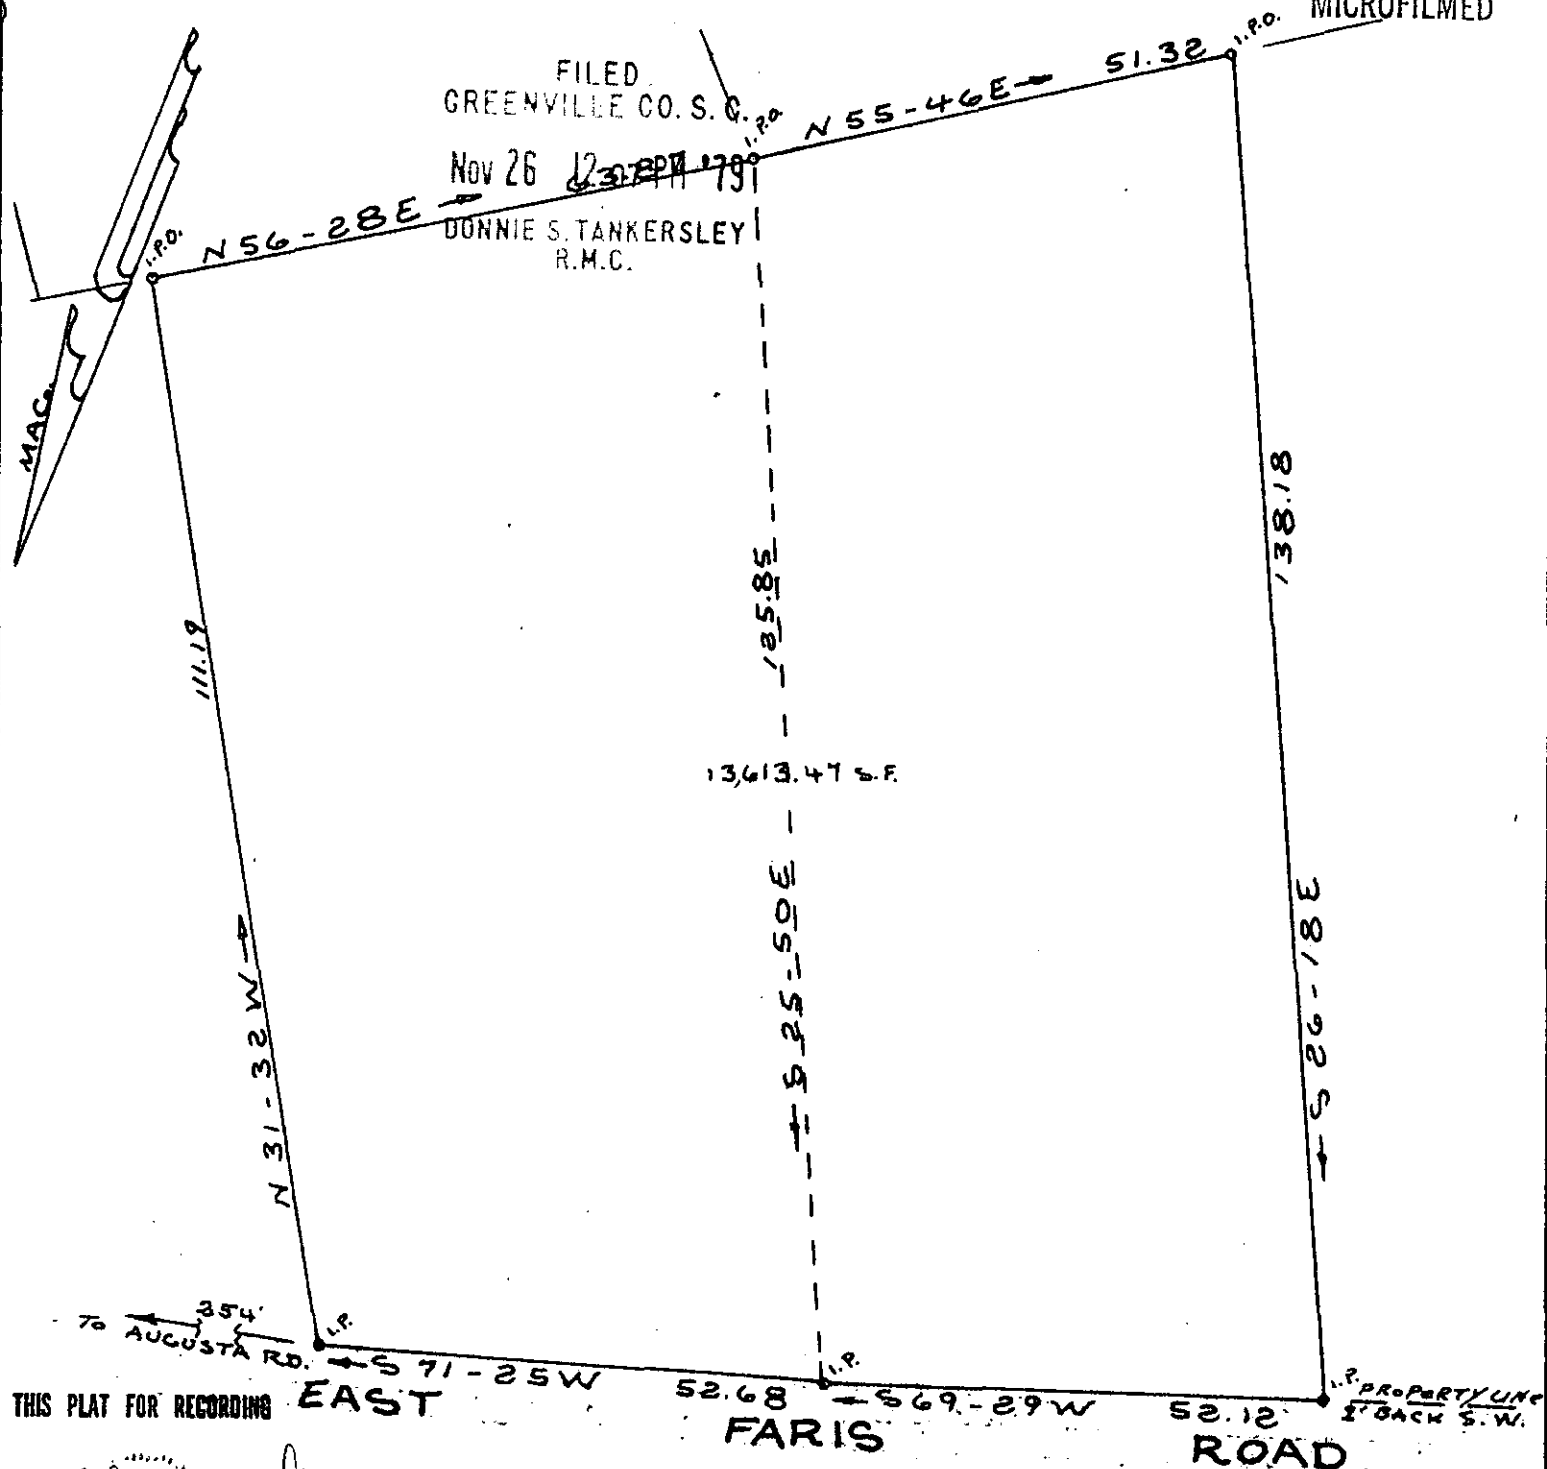

THIS PLAT FOR RECORDING

EAST FARIS ROAD

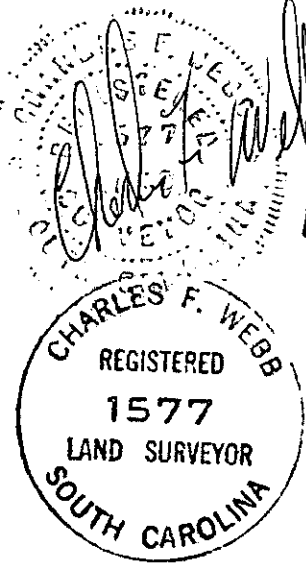

17632
75-43

PLAT FOR
GEORGE H FOX
 IN THE CITY OF GREENVILLE
 GREENVILLE COUNTY S. C.
 WEBB SURVEYING & MAPPING CO.

SCALE 1" = 20' SEPT. 1979
 GCTO ----- 2 N026 79 1331 3.00CI
 BLK. BK. REF. 203-9-55 & 56