

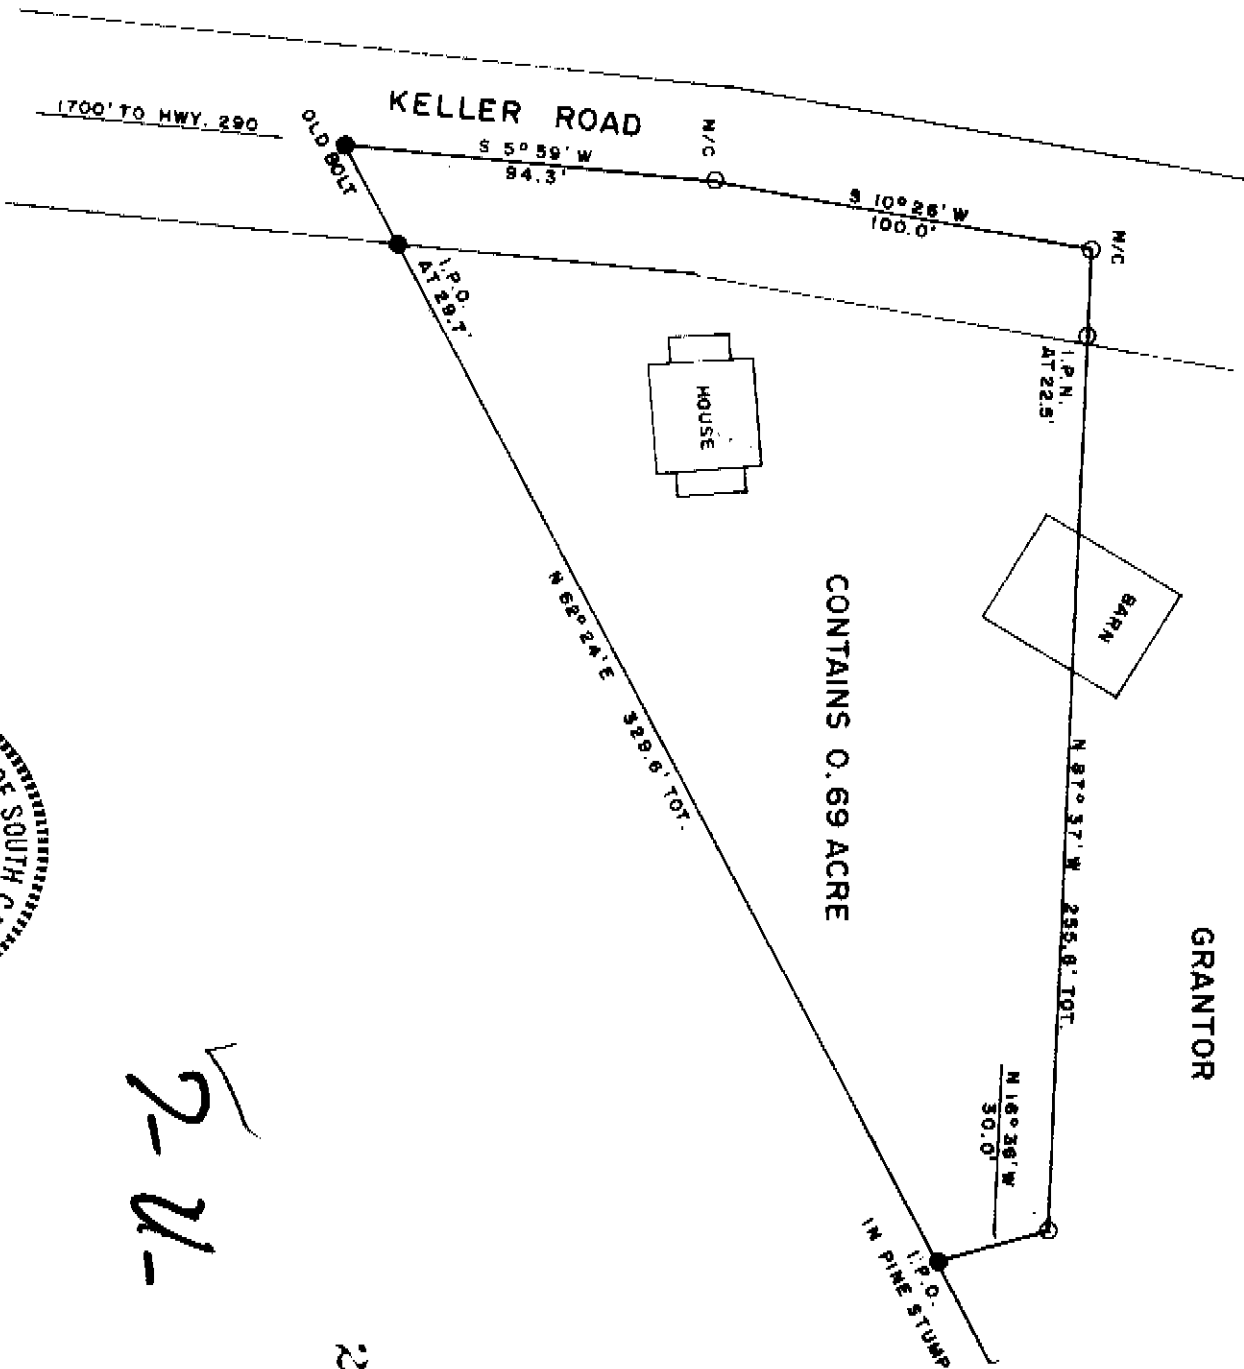


FILED
 GREENVILLE CO. S.C.
 JAN 18 1 38 PM '80
 DONNIE S. JANKERSLEY
 R.M.C.

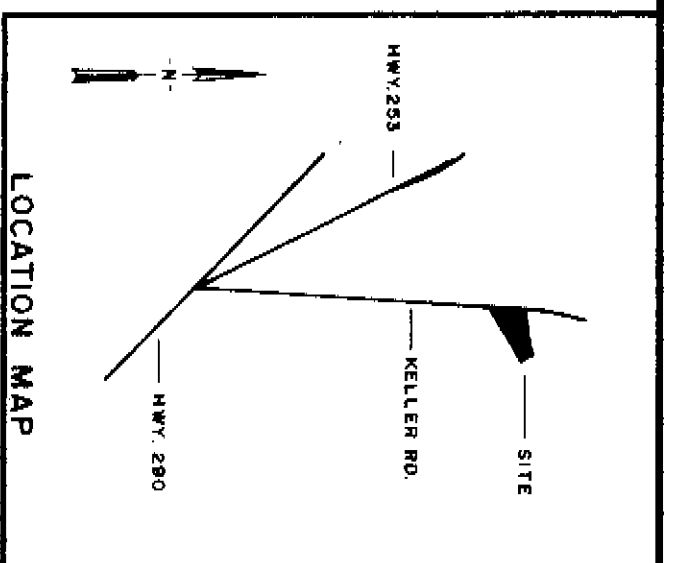

GRANTOR

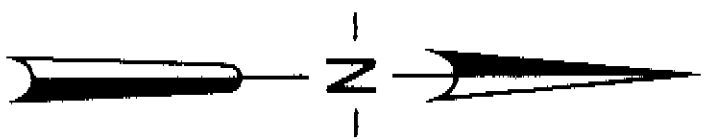


REFERENCE:
 PLAT OF W. F. PARKER ESTATE BY TERRY DILL - JUNE 10, 1955
 RECORDED IN PLAT BOOK "11", PAGE 177.

I HEREBY CERTIFY THAT I HAVE SURVEYED THE PROPERTY SHOWN
 AND THAT THE MEASUREMENTS ARE CORRECT.



22396

7-21-3

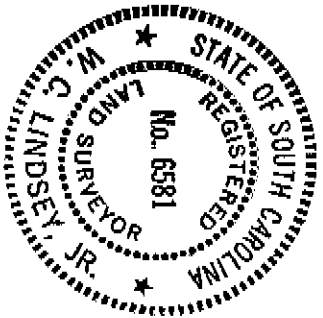

W. C. Lindsey, Jr.
 W. C. LINDSEY, JR.
 REGISTERED LAND SURVEYOR
 No. 6581
 STATE OF SOUTH CAROLINA

LOIS L. PARKER PROPERTY LOCATED IN O'NEAL TWP., GREENVILLE CO., S.C.	
SCALE: 1" = 50'	APPROVED BY <i>W. C. Lindsey, Jr.</i>
DATE: 12-13-1979	DRAWN BY WCL
SURVEYED FOR LARRY J. HIGHTOWER	
SURVEYED BY LINDSEY & ASSOC.	
DRAWING NUMBER 1201	

W. C. Lindsey, Jr.