



NO. 183A-1137

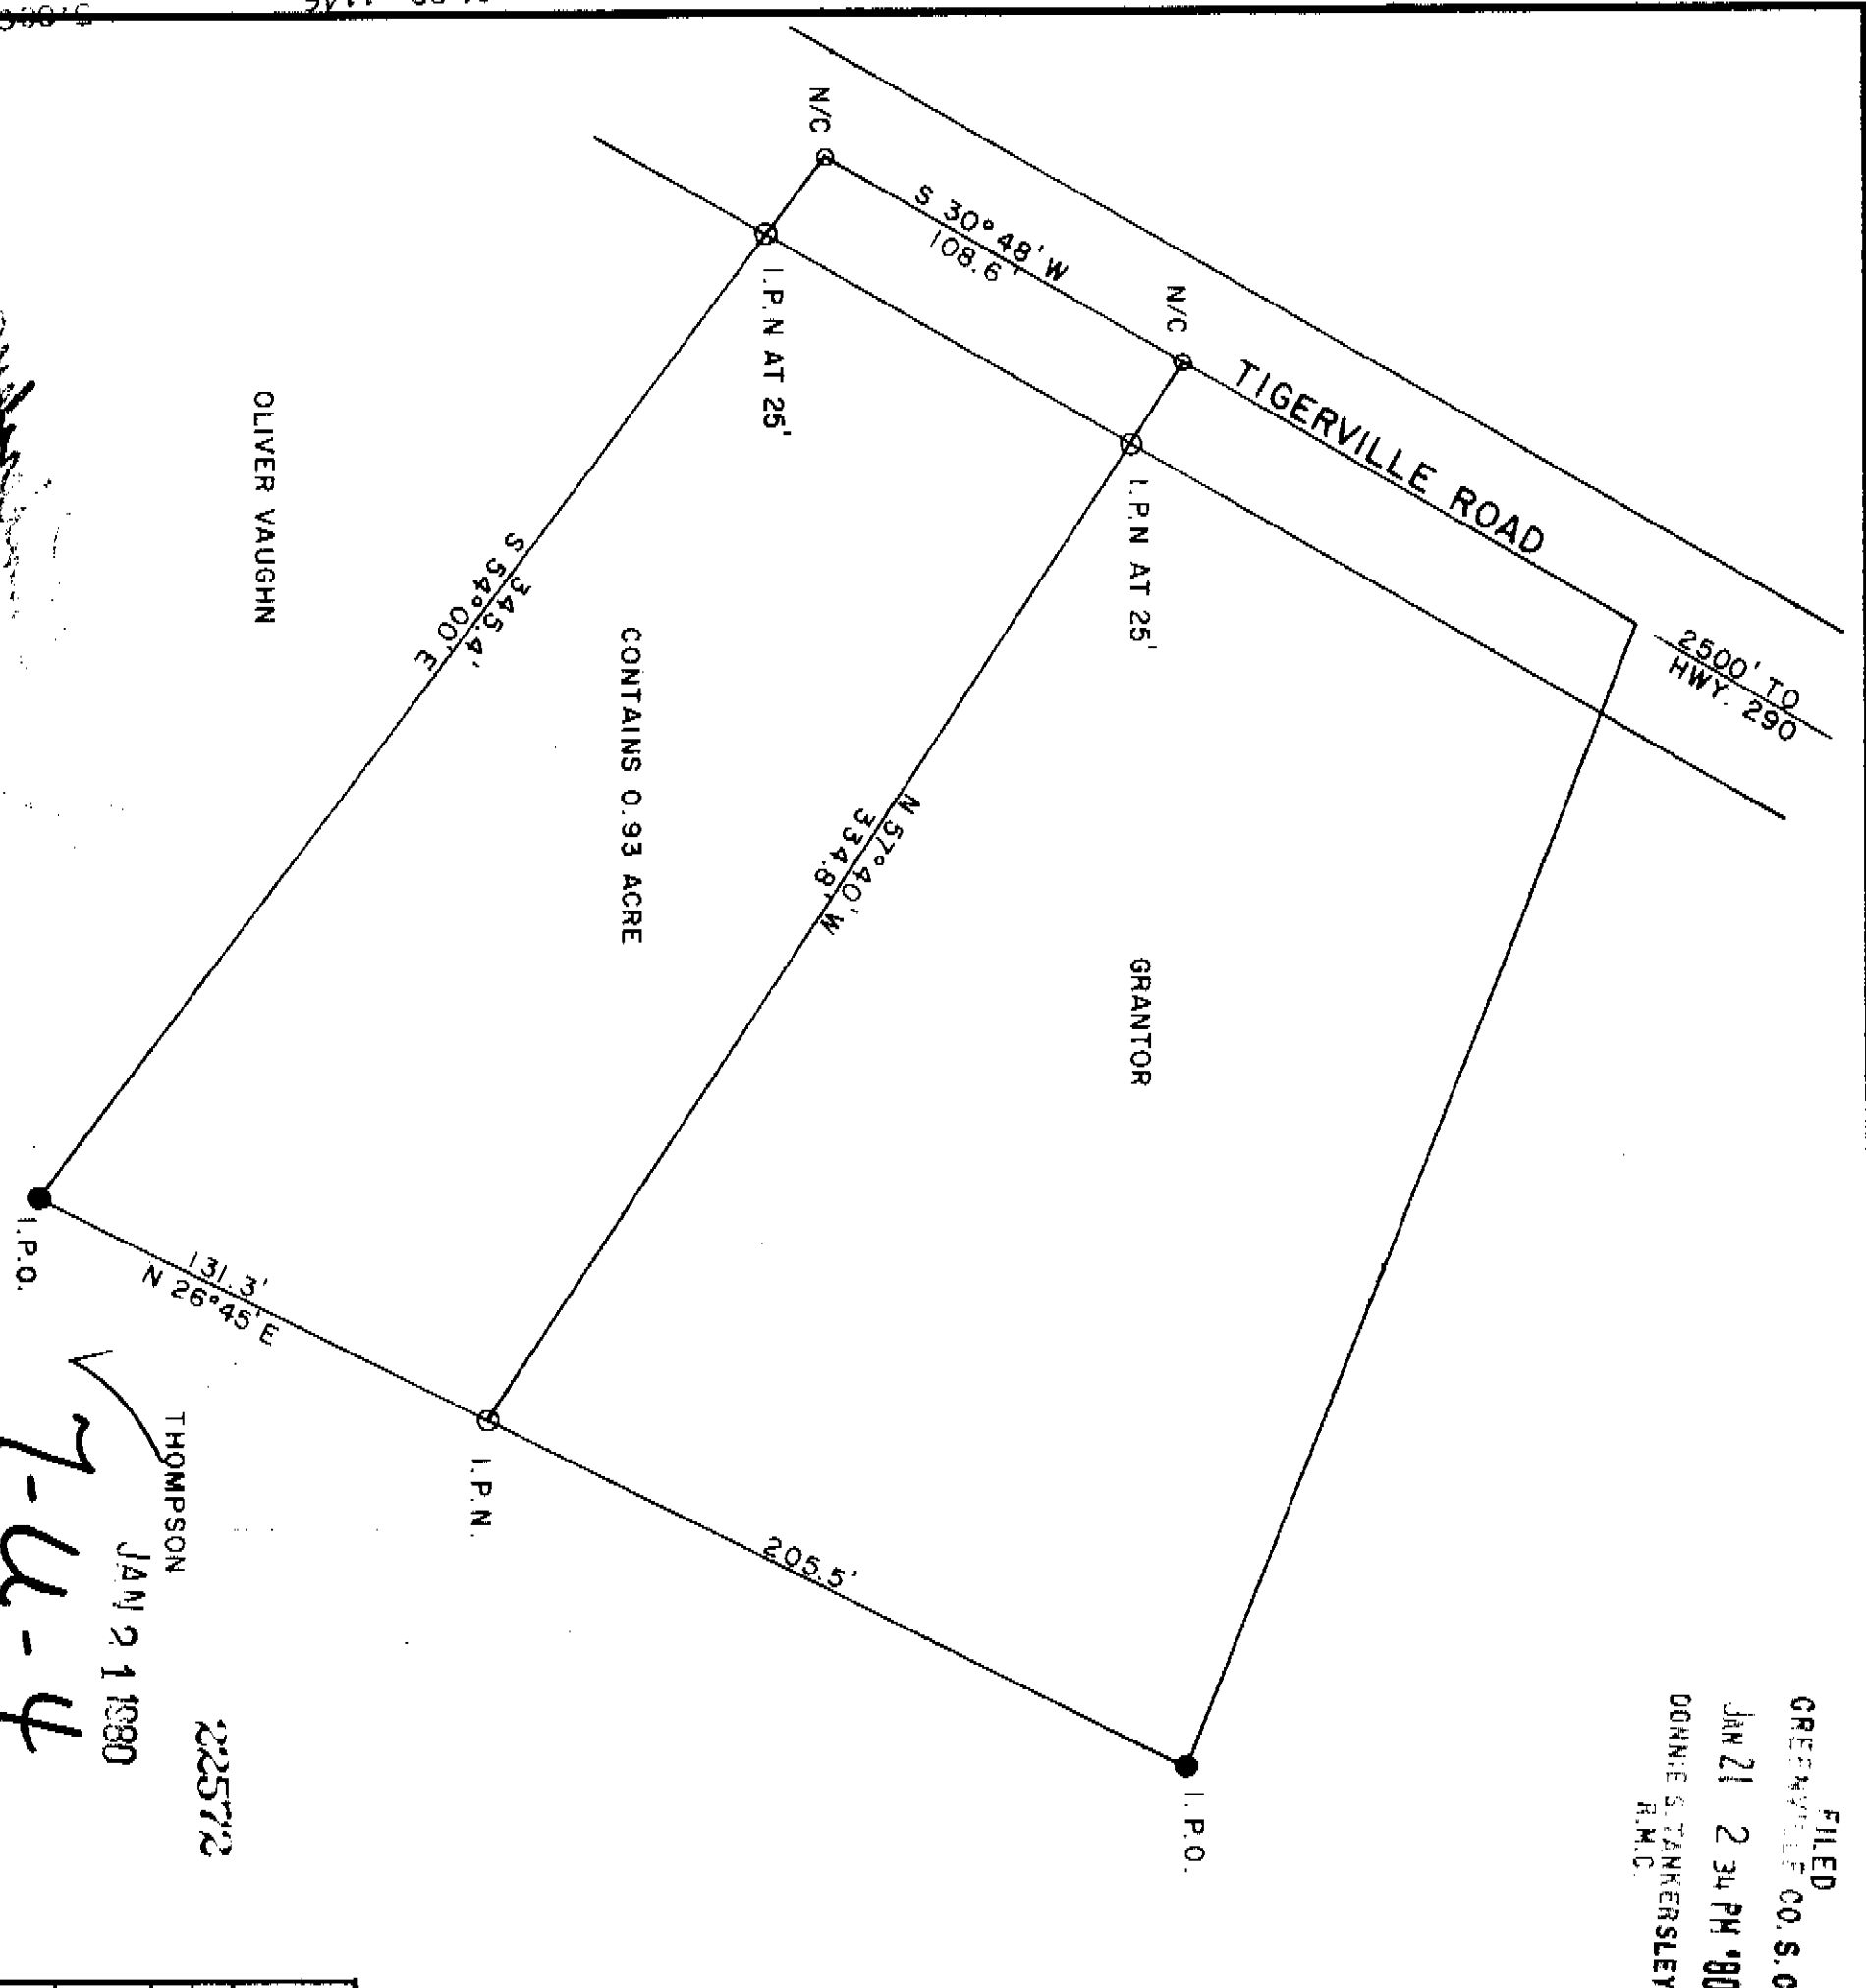



FILED
 GREENVILLE CO. S.C.
 JAN 21 2 34 PM '80
 DONNIE STANKERSLEY
 R.M.C.

THOMPSON
 JAN 21 1980
 225712
 7-U-4

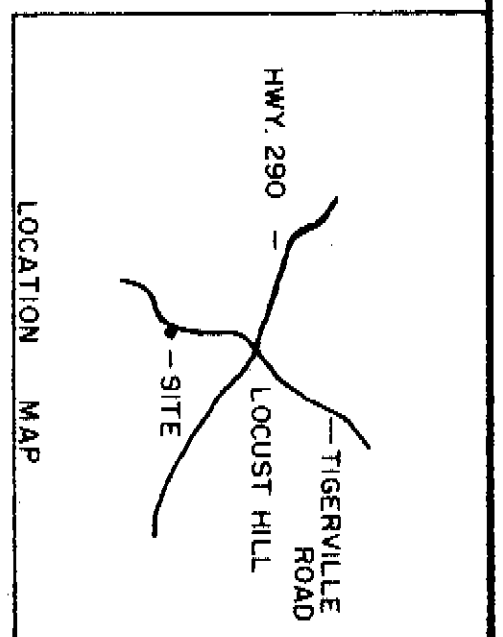

REFERENCE :
 DEED BOOK 305, PAGE 243

I HEREBY CERTIFY THAT I HAVE SURVEYED THE PROPERTY SHOWN AND THAT THE MEASUREMENTS ARE CORRECT.

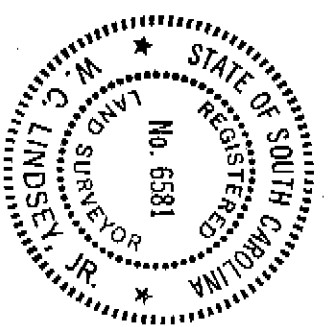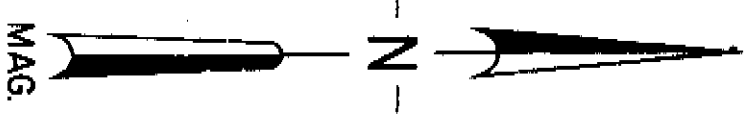

W.C. Lindsey, Jr.



W.P. ALLEN PROPERTY LOCATED IN		BATES TWP., GREENVILLE CO., S.C.	
SCALE: 1" = 50'	APPROVED BY	<i>W.C. Lindsey, Jr.</i>	
DATE: 1-16-1980	SURVEYED FOR	SUE MEDLIN	
SURVEYED BY		LINDSEY & ASSOC.	
DRAWING NUMBER		1207	

MICROFILMED