



FILED  
GREENVILLE CO. S.C.  
JAN 28 2 33 PM '80  
DONNIE TANKERSLEY  
R.M.C.

JAN 28 1980

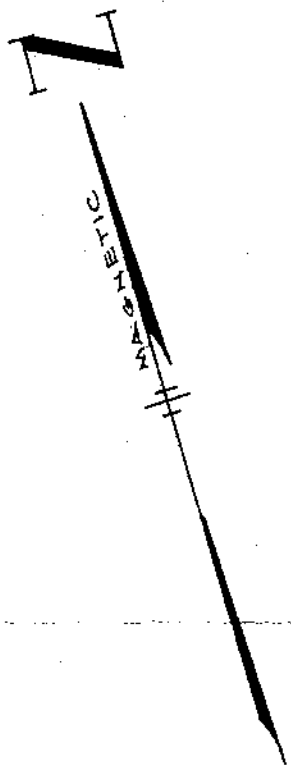

N. MILLER STREET

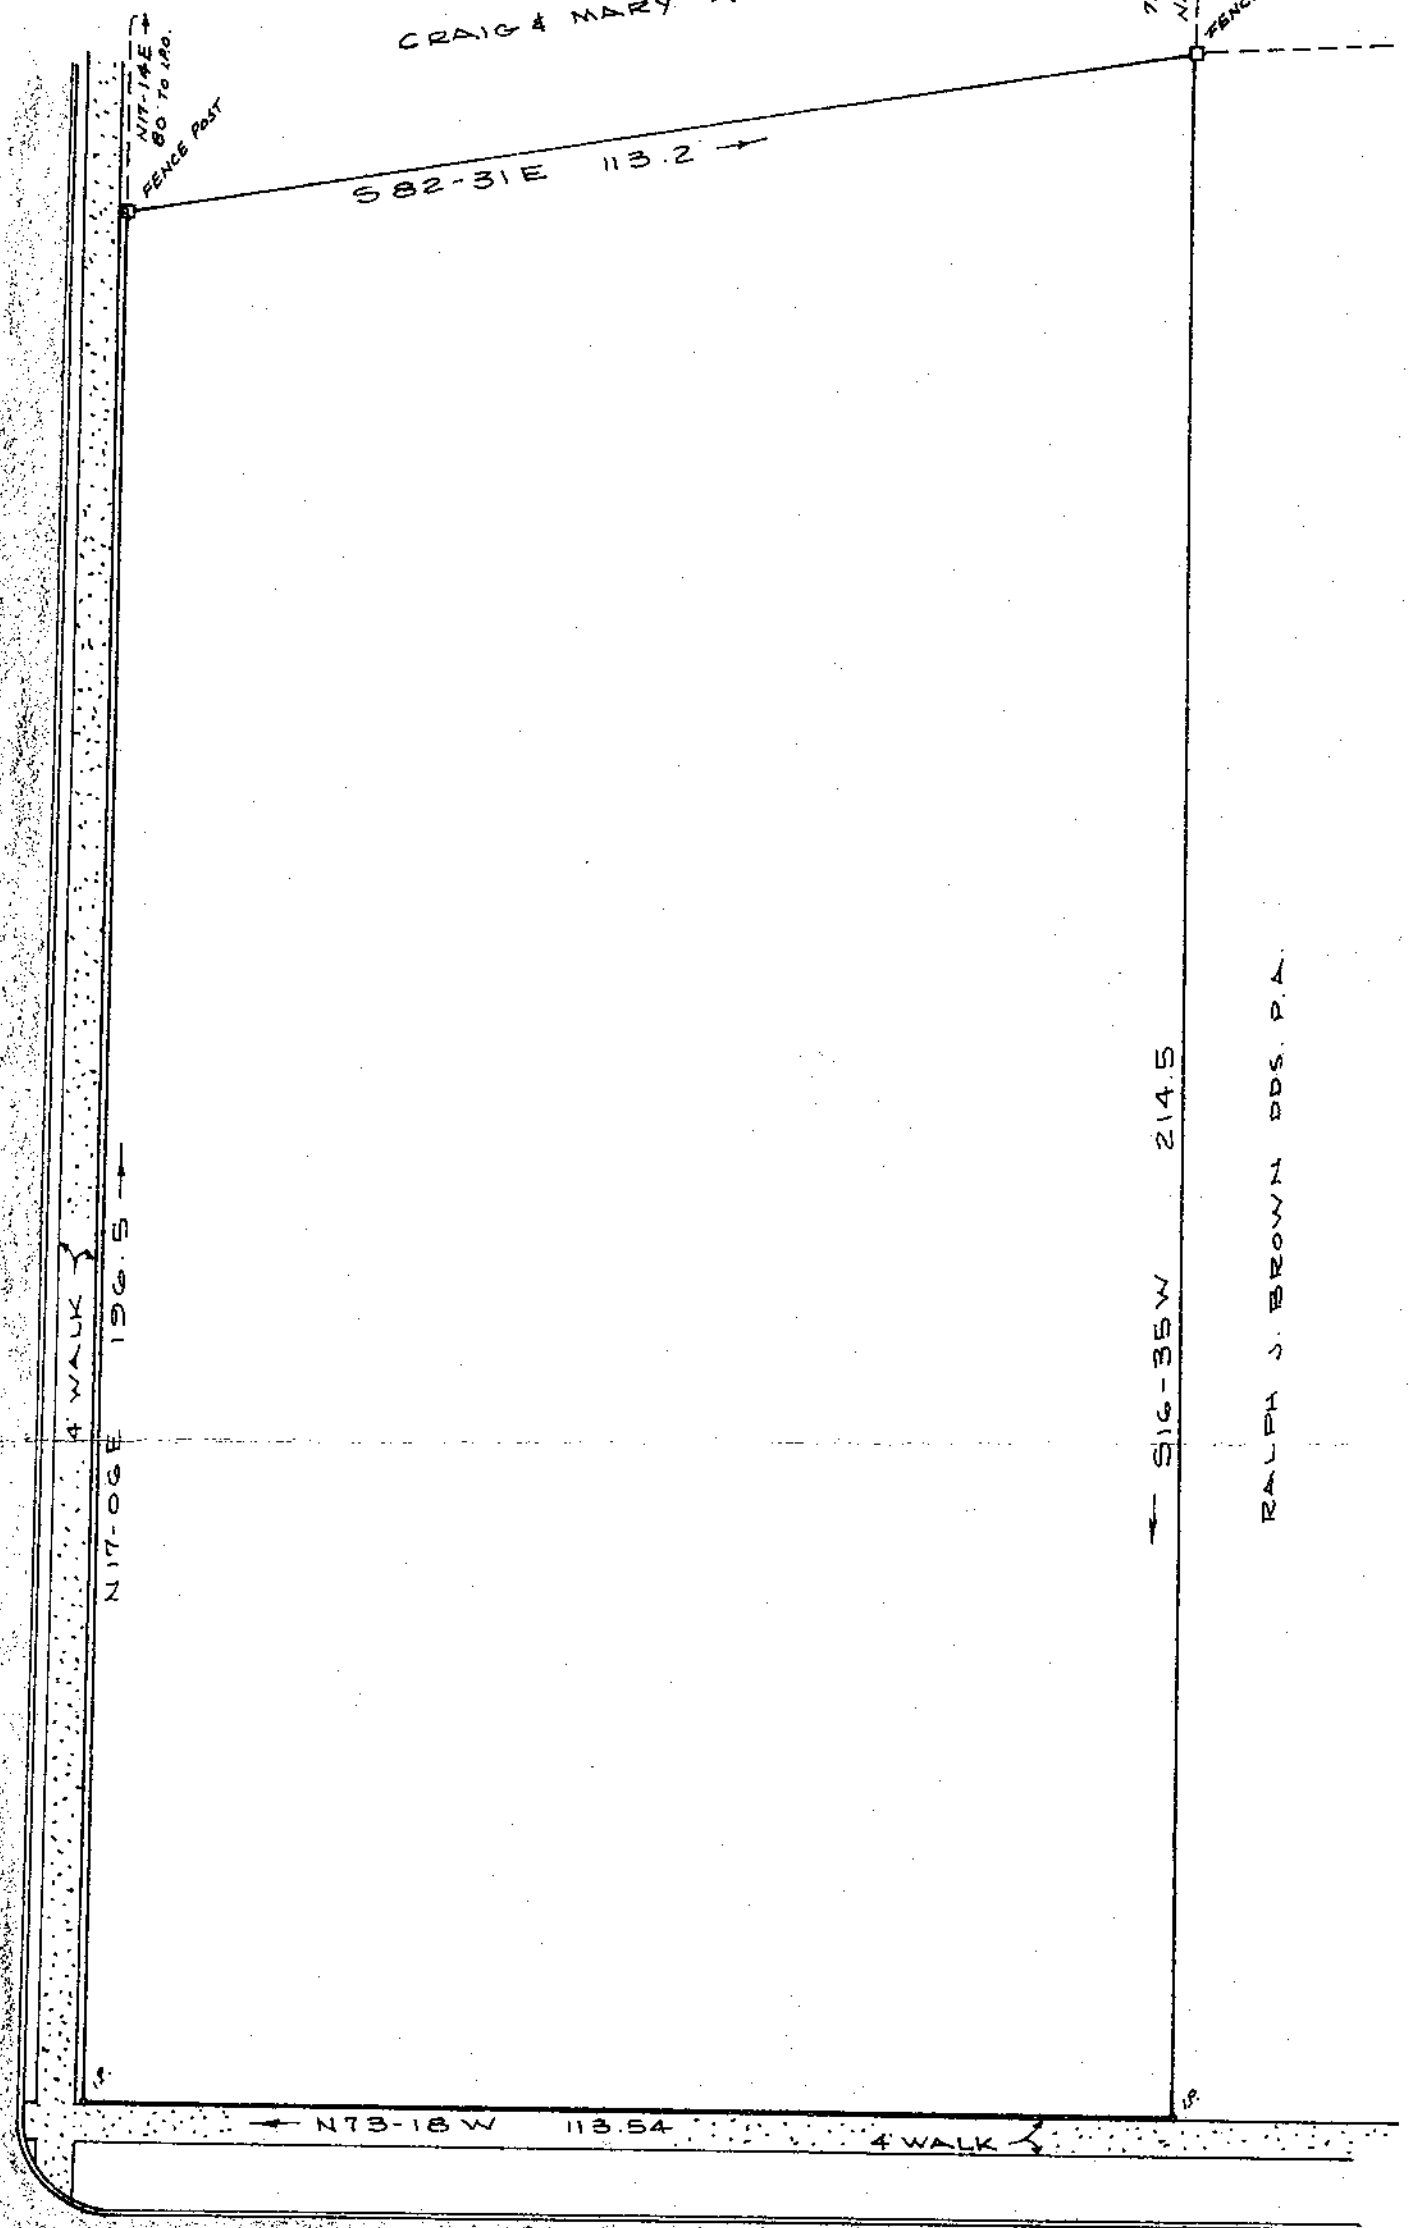

MICROFILMED

5-0-80

1062

JAN 28 1980

6670

CHURCH STREET

PROPERTY OF  
LILLIAN F. SMITH EST.  
LOCATED IN GREER, S.C.  
GREENVILLE, CO. S.C.

SCALE 1"=20'

SEPT. 28, 1979

7-11-10

23221

JAN 28 1980



*John A. Simmons*



Tri-State Surveyors  
109 Few Street  
Greer, S. C. 29651