
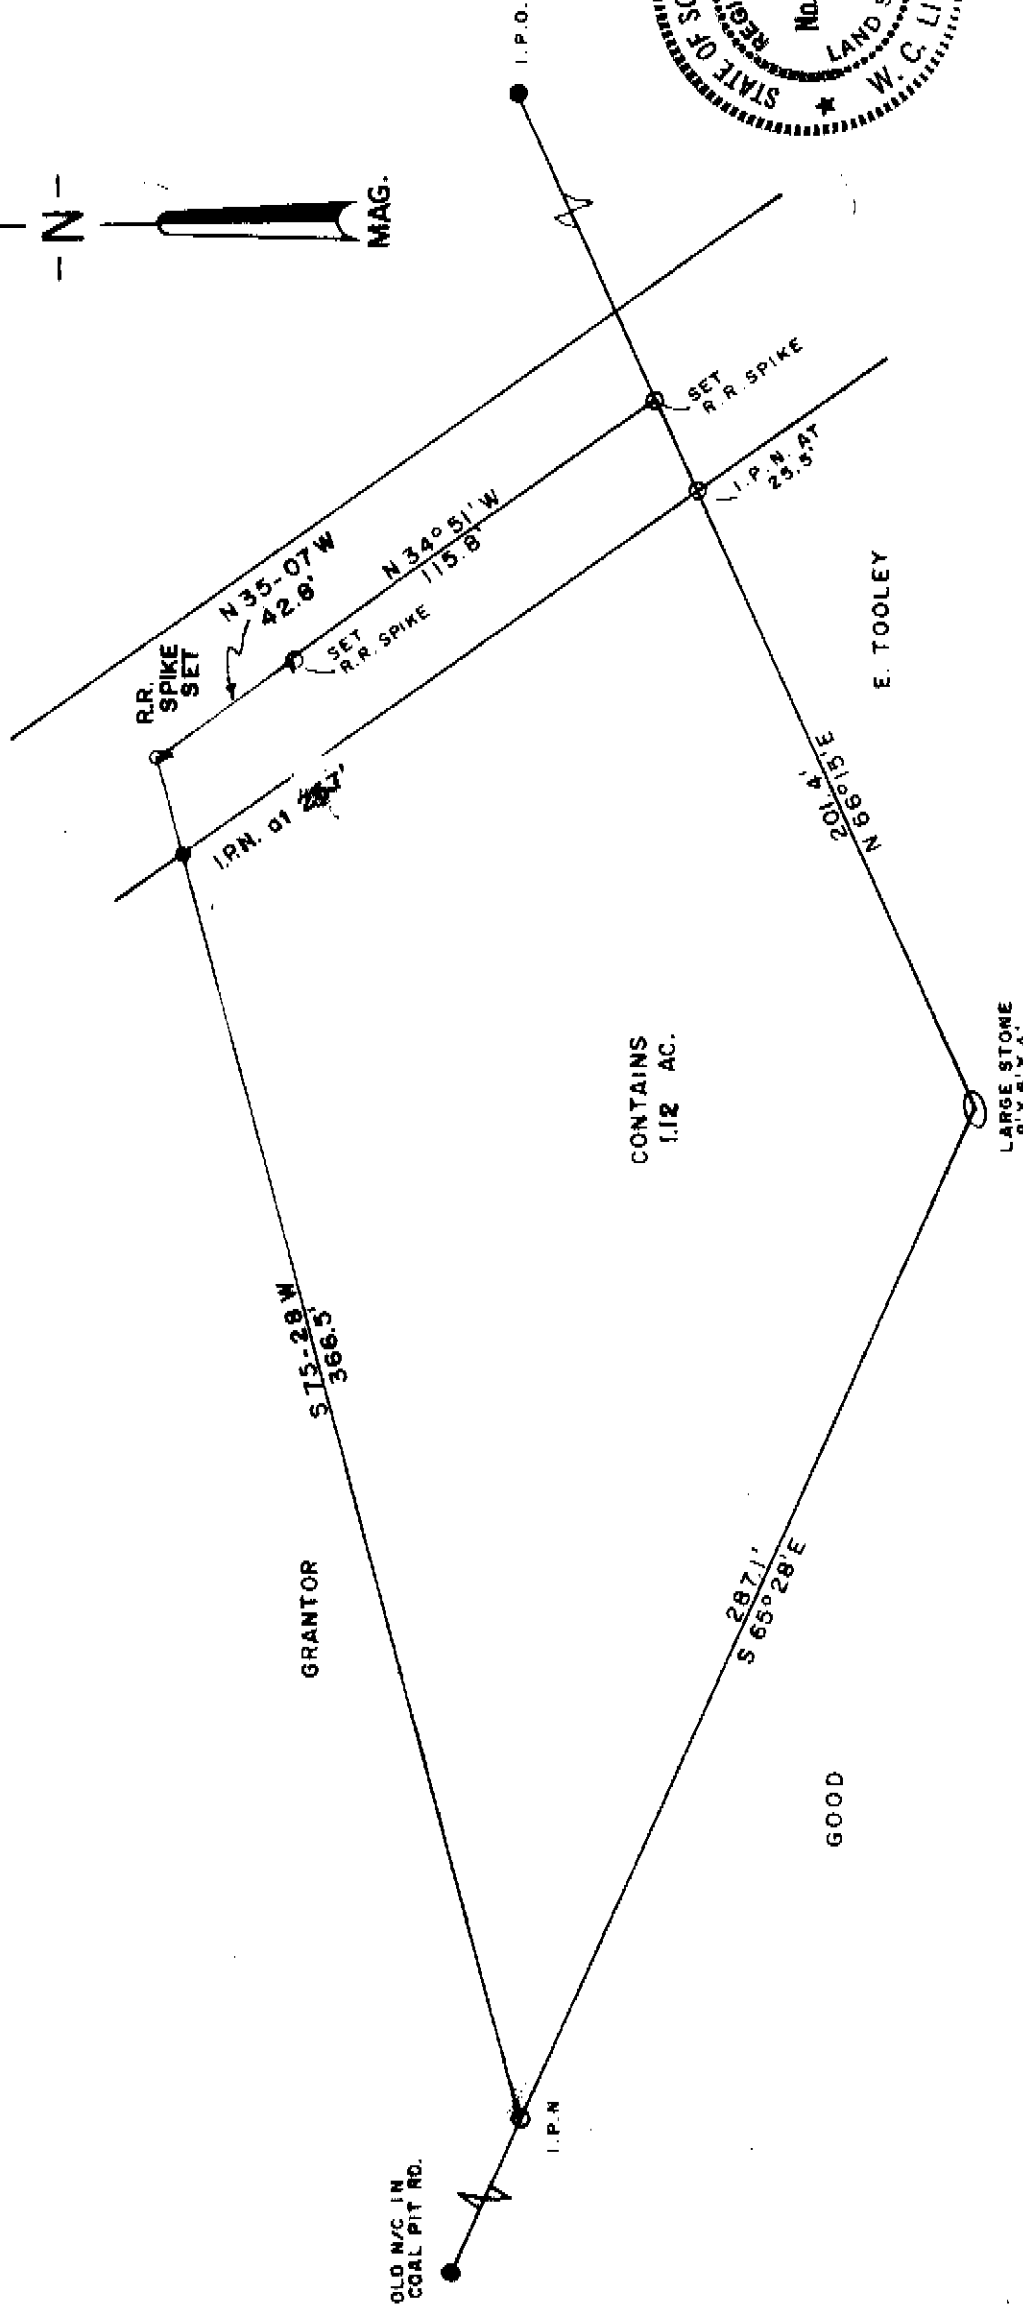
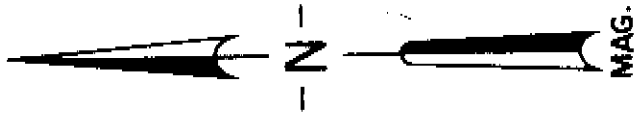


REFERENCES:  
 DEED BOOK 944, PAGE 256  
 PLAT ENTITLED "PROPERTY OF H. B. DUNCAN"  
 BY H.S. BROCKMAN DATED APRIL 19, 1969.

I HEREBY CERTIFY THAT I HAVE SURVEYED THE  
 PROPERTY SHOWN AND THAT THE MEASUREMENTS  
 ARE CORRECT.

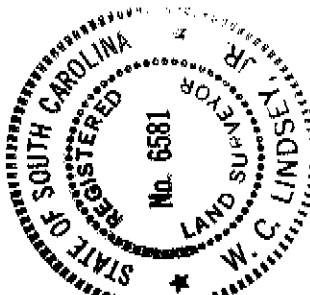

24149

FEB 8 1979

DONNIE S. TANKERSLEY  
R.H.C.

7-U-20

FEB 8 8 04 AM '79  
GREENVILLE CO. S.C.

|   |   |
|---|---|
| HELEN P. DUNCAN PROPERTY<br>LOCATED IN<br>HIGHLAND TWP., GREENVILLE CO., S.C. |   |
| SCALE: 1" = 50'   | APPROVED BY<br><i>W. C. Lindsey Jr.</i> |
| DATE: 10-31-1979  | DRAWN BY WCL                            |
| SURVEYED FOR<br>C. J. DUNCAN  |   |
| SURVEYED BY<br>LINDSEY & ASSOC.   |   |
| DRAWING NUMBER<br>1185  |   |