



GREENVILLE, S.C. S. C.
MAY 5 3 50 PM '80
BONNIE BANKERSLEY
R.M.C.

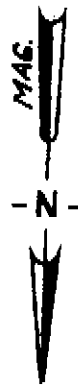

FOWLER

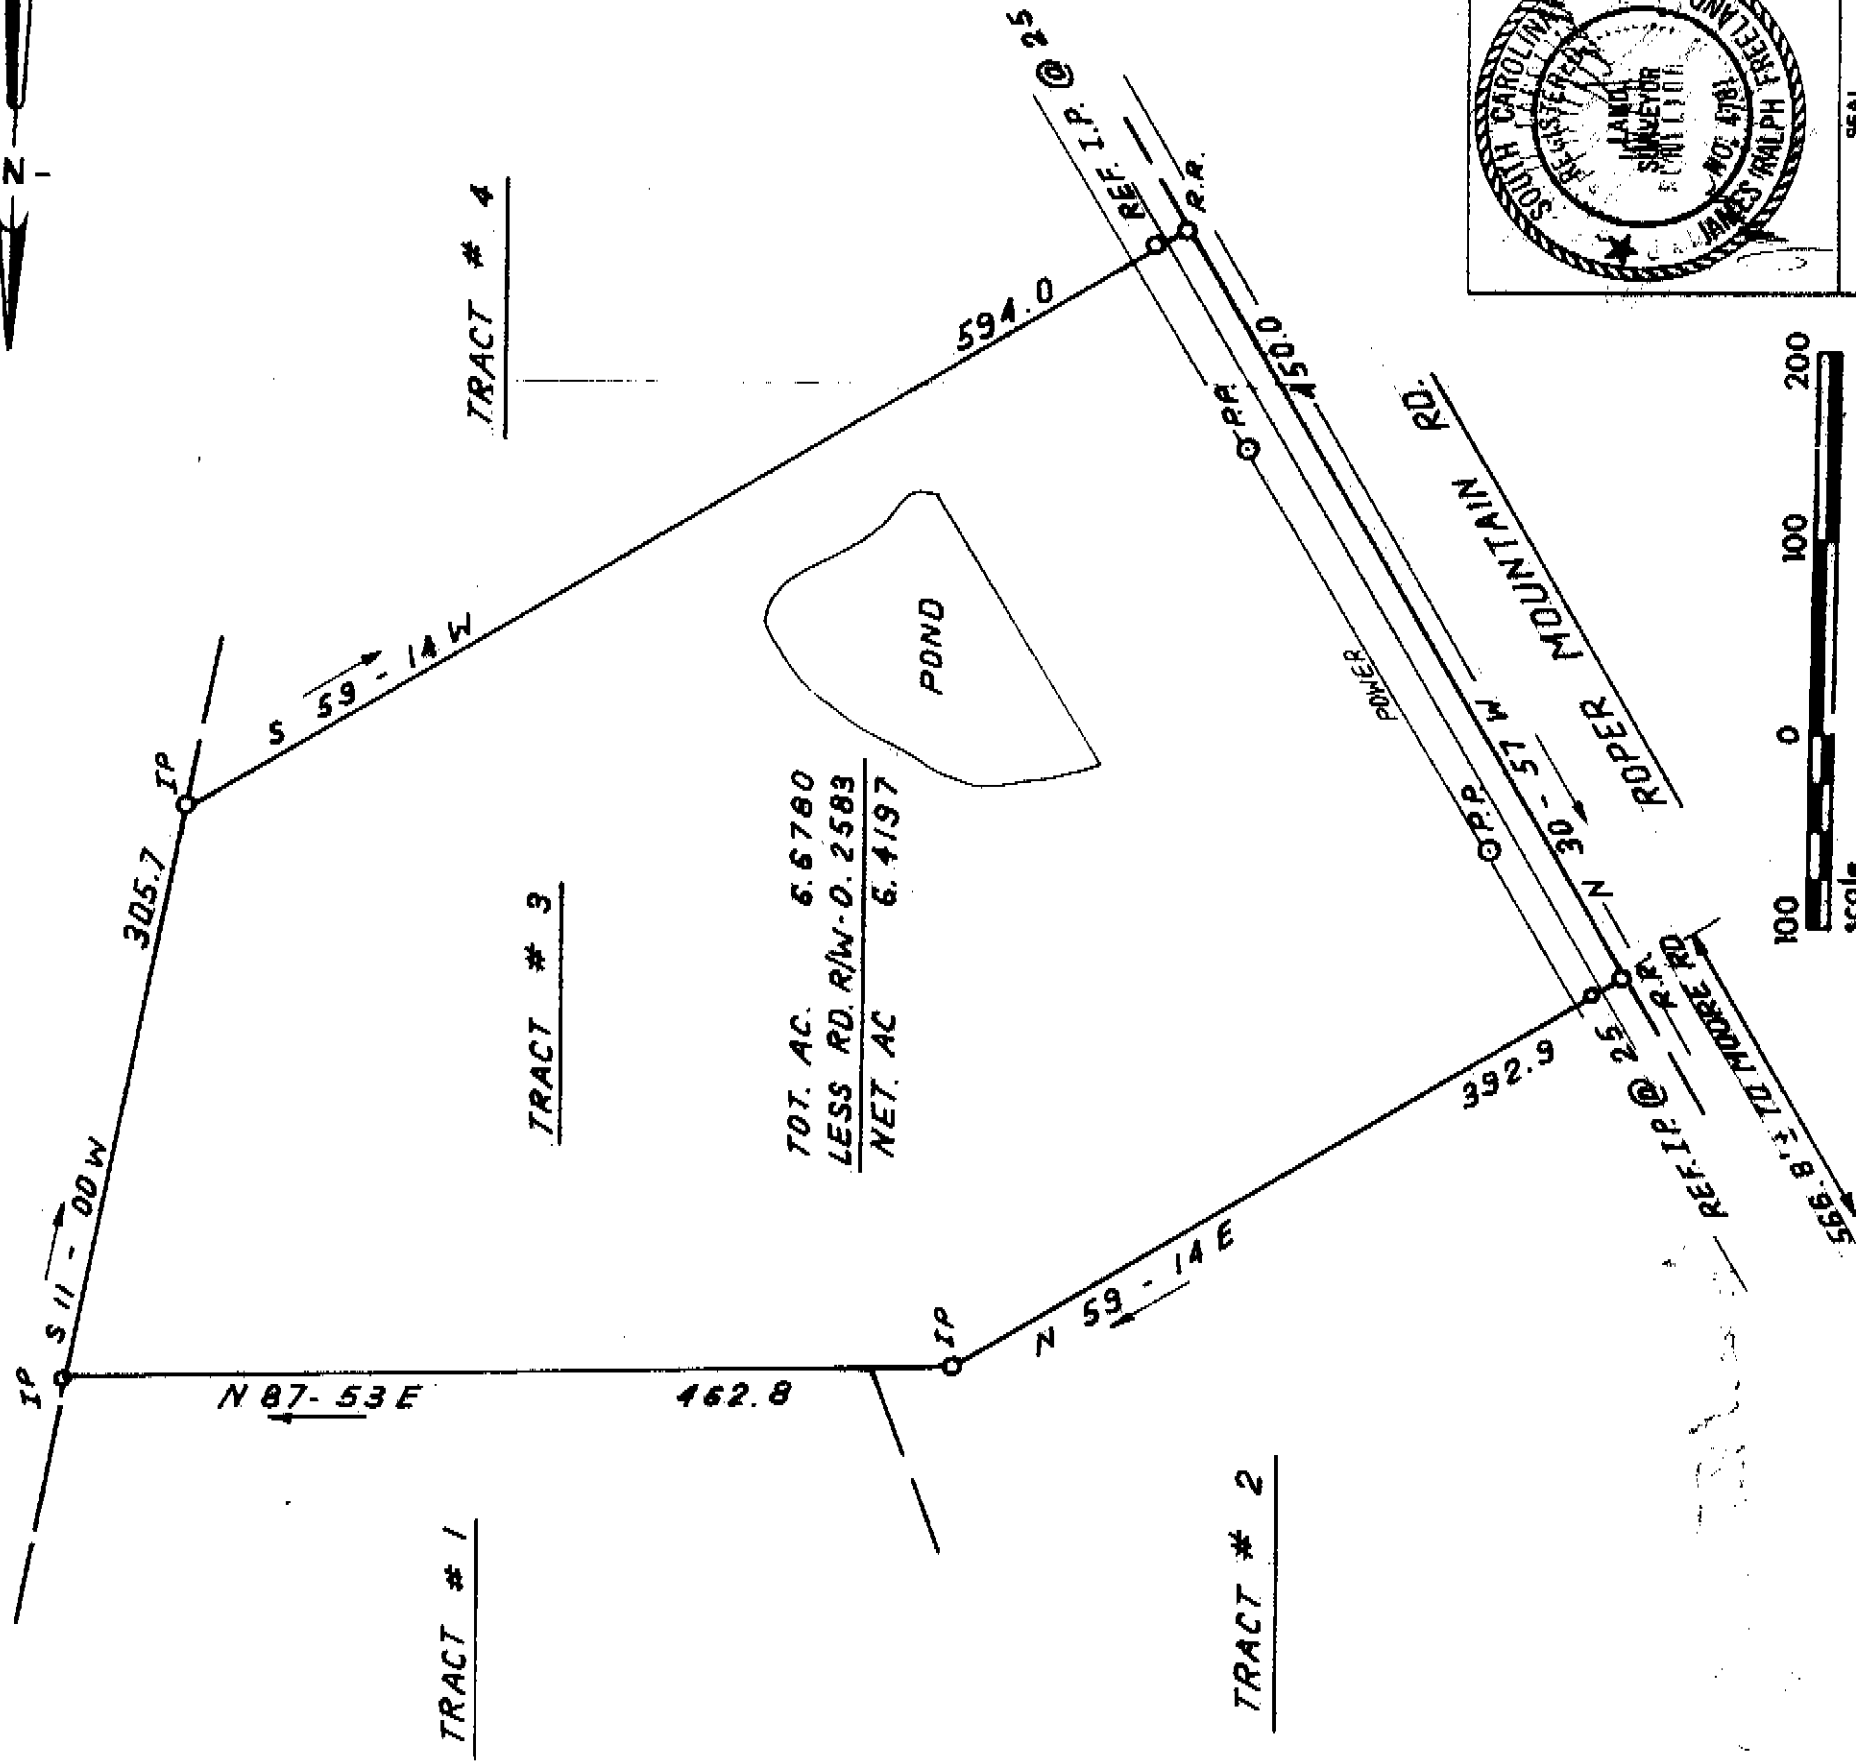


TOT. AC. 6.6780
 LESS RD. R/W-D. 2.583
 NET. AC. 6.4197

72-87

32354

REVISED OCT. 24. 1979

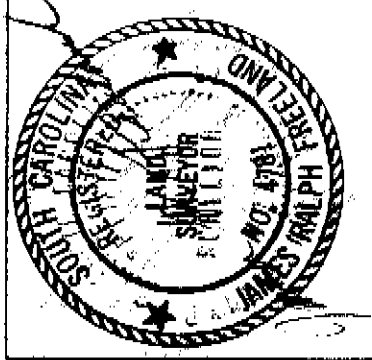

STATE OF SOUTH CAROLINA
GREENVILLE COUNTY

LOYD A. SMITH LIFE EST.
 TRACT # 3
 PROPERTY OF
 WILLIAM M. HINMAN
 JULIA G. HINMAN

FREELAND & ASSOCIATES
Engineers - Land Surveyors

GREENVILLE, S.C.

SURVEY F.L.

DRAWN B.R.

CHECK M.L.C.

SCALE 1" = 100'

DATE OCT. 18. 79

DWG. NO. 79-4226-R

SEAL