
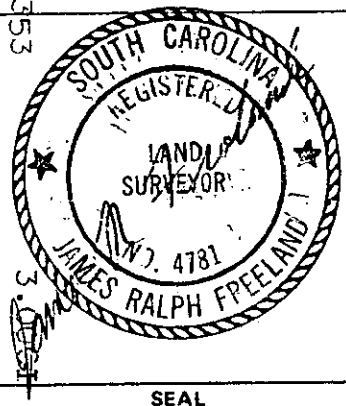


MICROFILMED

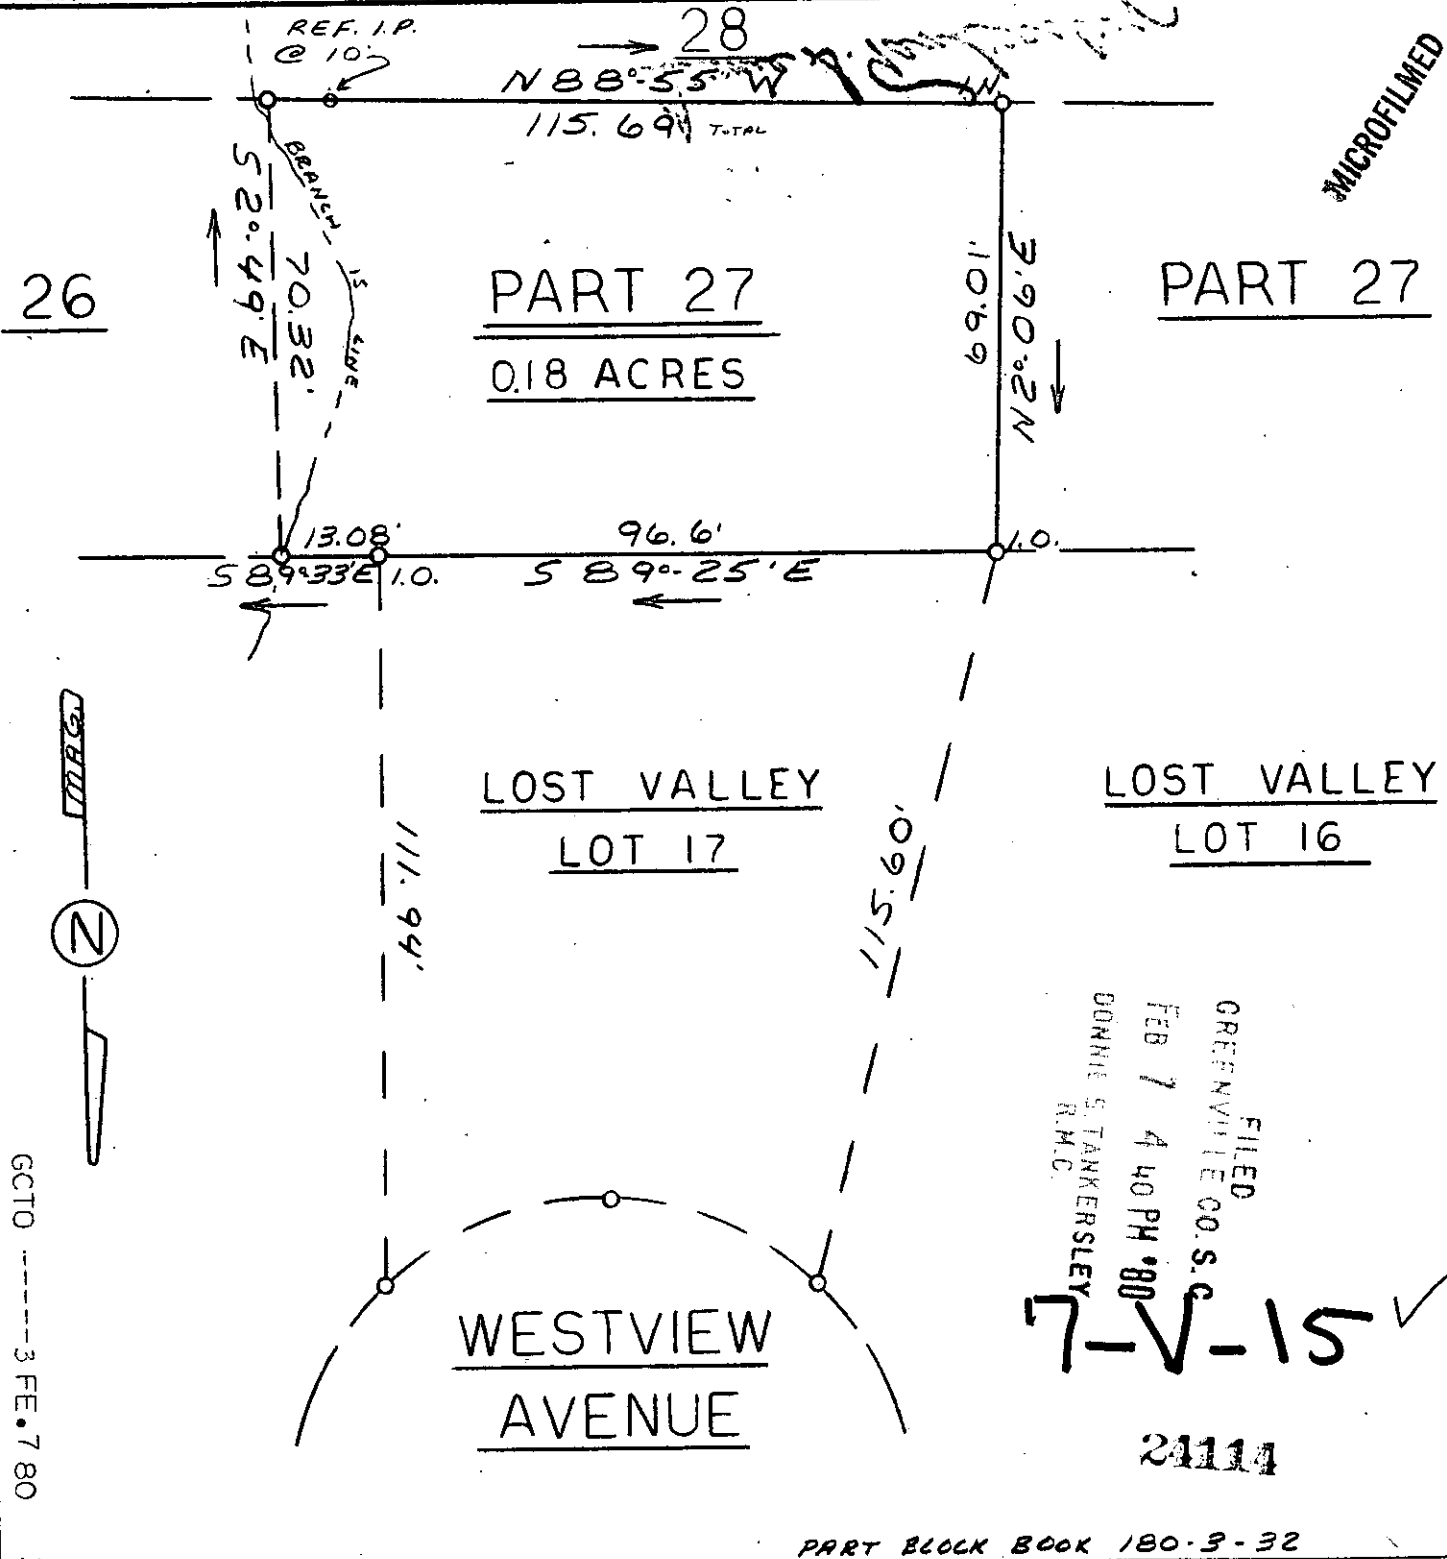

STATE OF SOUTH CAROLINA
GREENVILLE COUNTY

PARKVALE
SEC. B-PT. LOT 27
PROPERTY OF
JOHN O. ALLEN, JR.

FREELAND & ASSOCIATES Engineers • Land Surveyors	
GREENVILLE, S.C.	
SURVEY	LT
DRAWN	MC
CHECK	MC
SCALE	1" = 30'
DATE	1-9-80
DWG. NO.	4555-A