


MICROFILMED

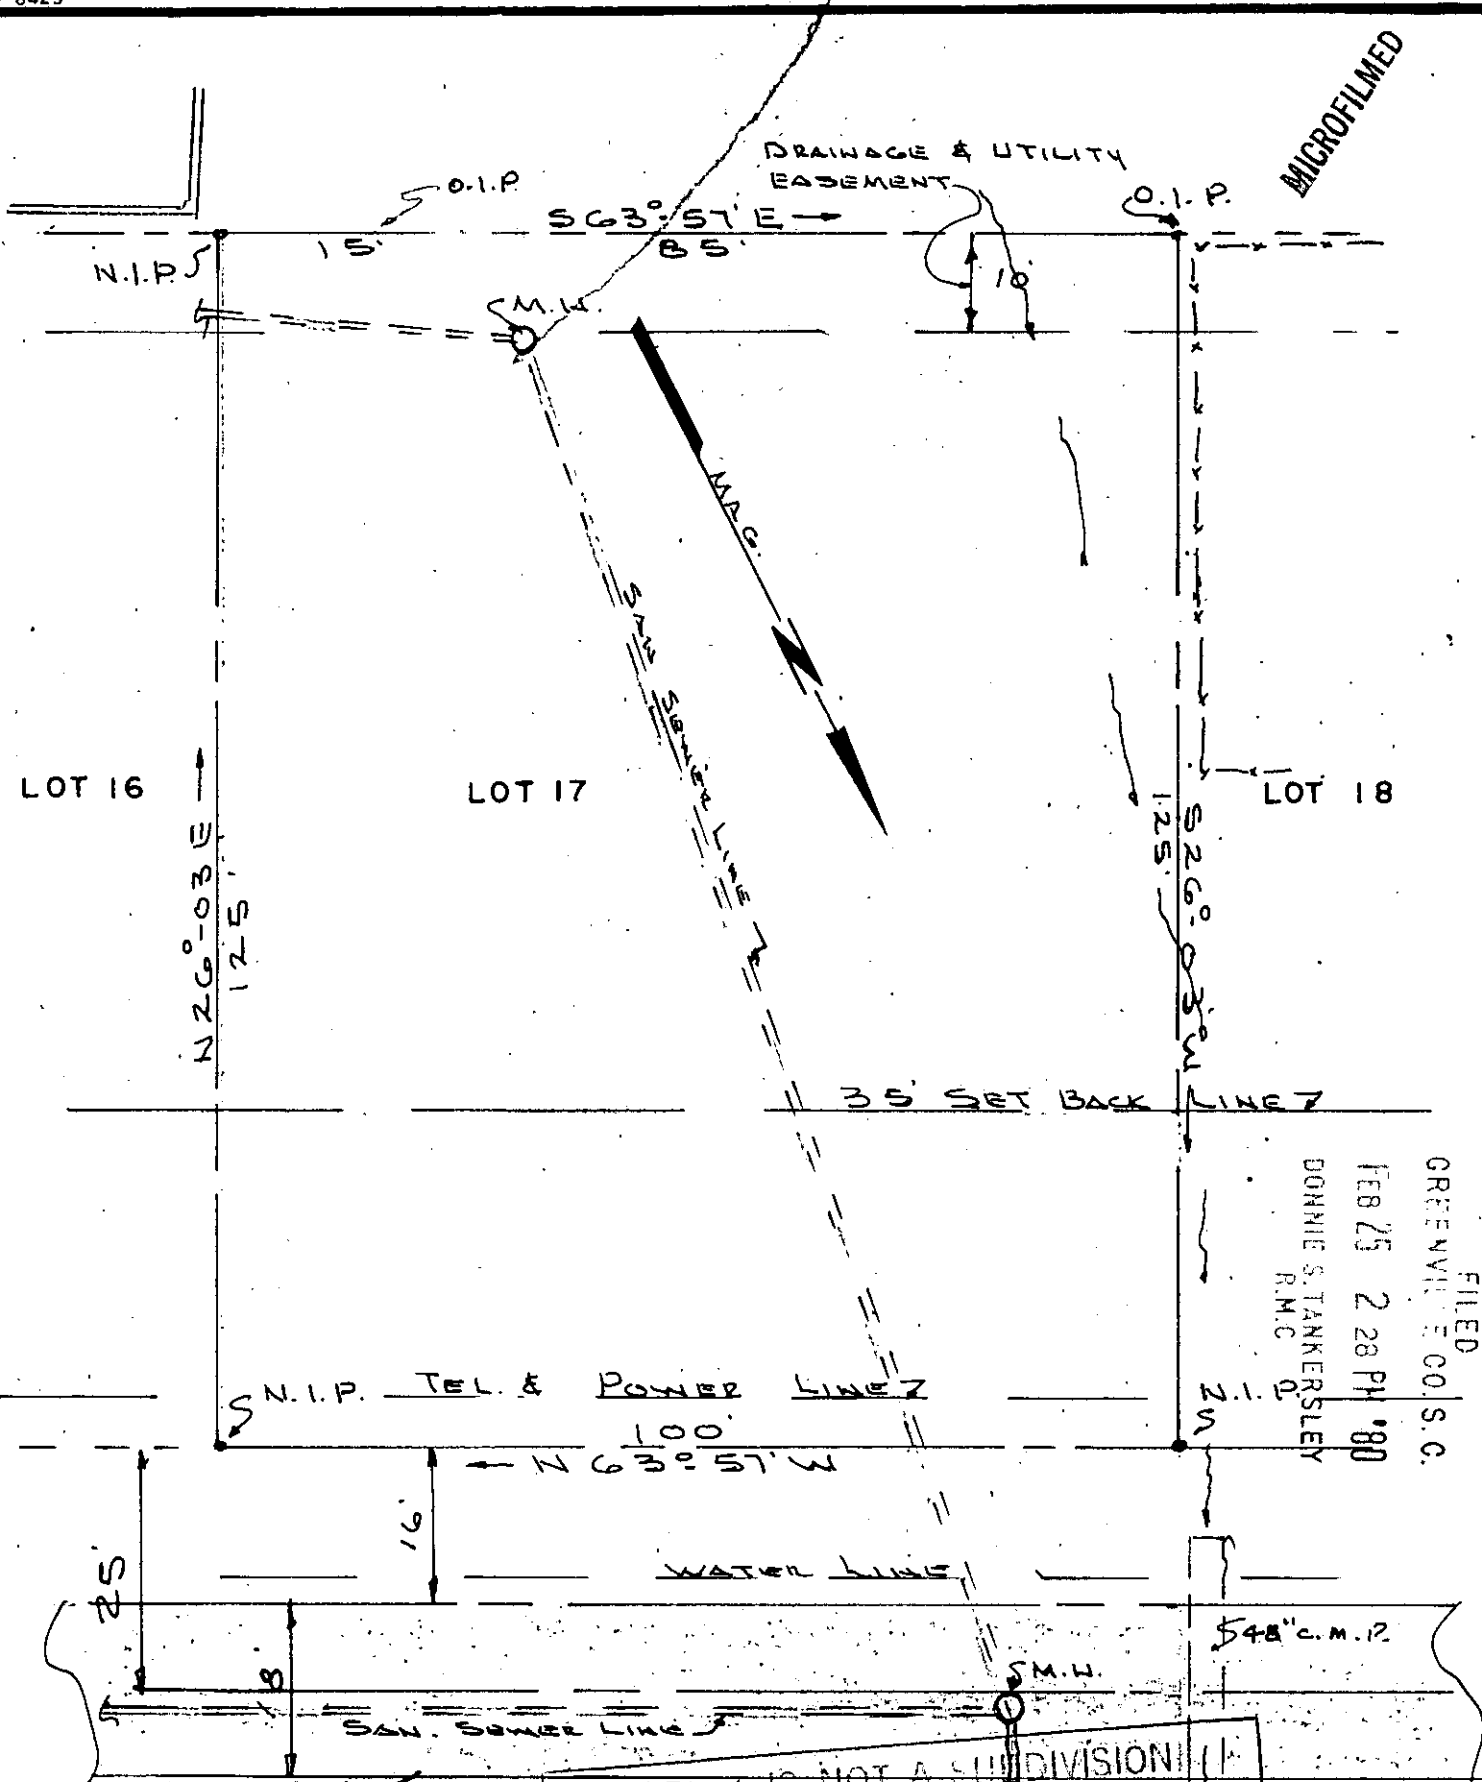

FILED
 GREENVILLE CO. S.C.
 FEB 25 2 28 PM '80
 DONNIE S. TANKERSLEY
 R.M.C.


7-V-69 ✓
 PLAT BK EE PG. 7A
 BLK. BK. 440-3-11
 VOL 1107 PG. 848

THIS PLAT IS NOT A SUBDIVISION
 PARIS MOUNTAIN GARDENS SUBDIVISION

2/25/80
 F. J. Forbes
 Chairman, Secretary, or Director of
 Kenneth T. Gould
 Greenville County Planning Commission
 4635

FEB 25 1980
 25567

LOT #17 RESURVEYED AND PLATTED AS SHOWN.

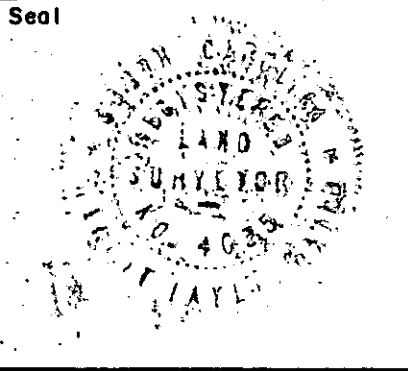

PROPERTY OF
DANIEL L. CUNNINGHAM
 GOULD & ASSOC.
 SURVEYORS FEB 25 80
 TAYLORS, S.C.

Drawn By K.T.G.
 Checked By
 Scale 1" = 20'
 Date 1-8-80
 File No. 830
 Dwg. No. 3.0001