



MICROFILMED

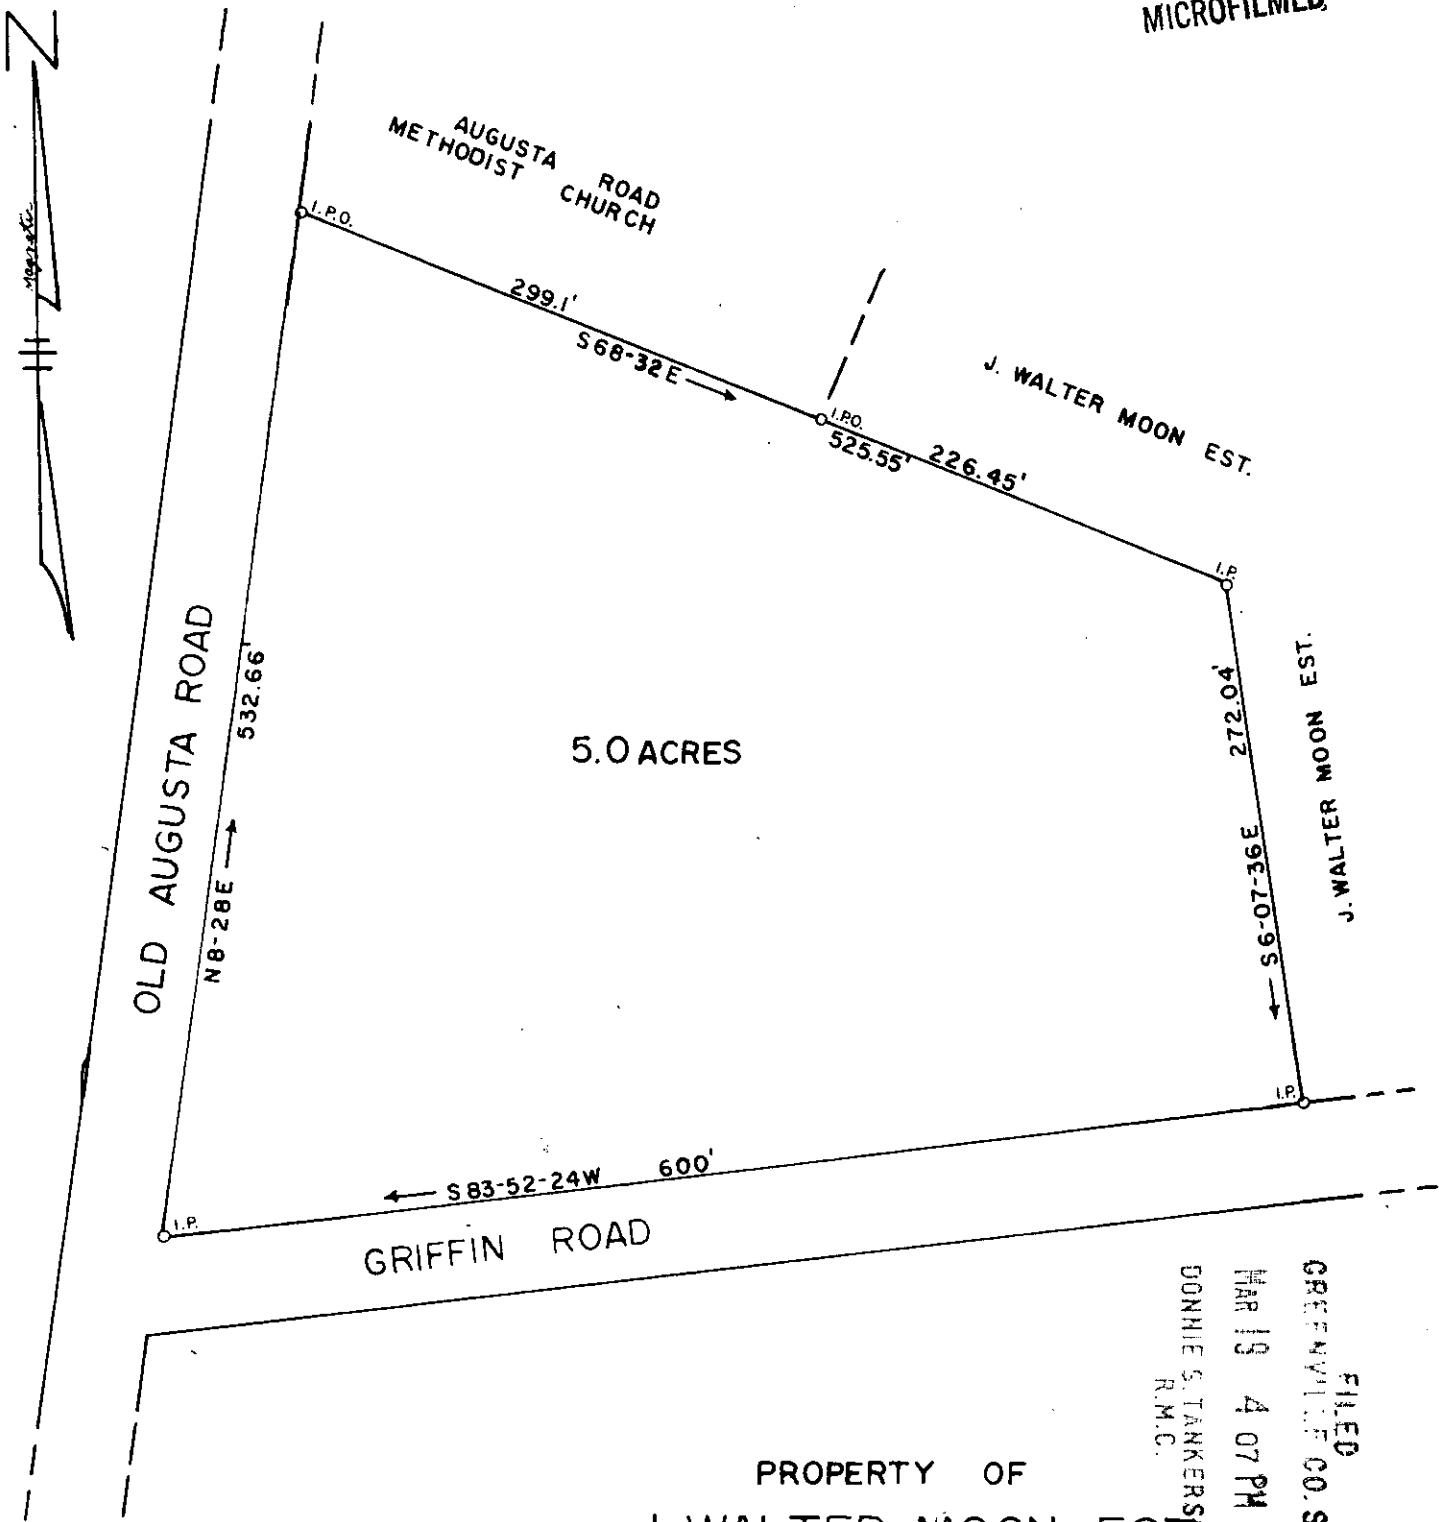

✓7 W-40

27989

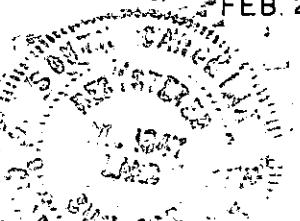

MAP 1-C