
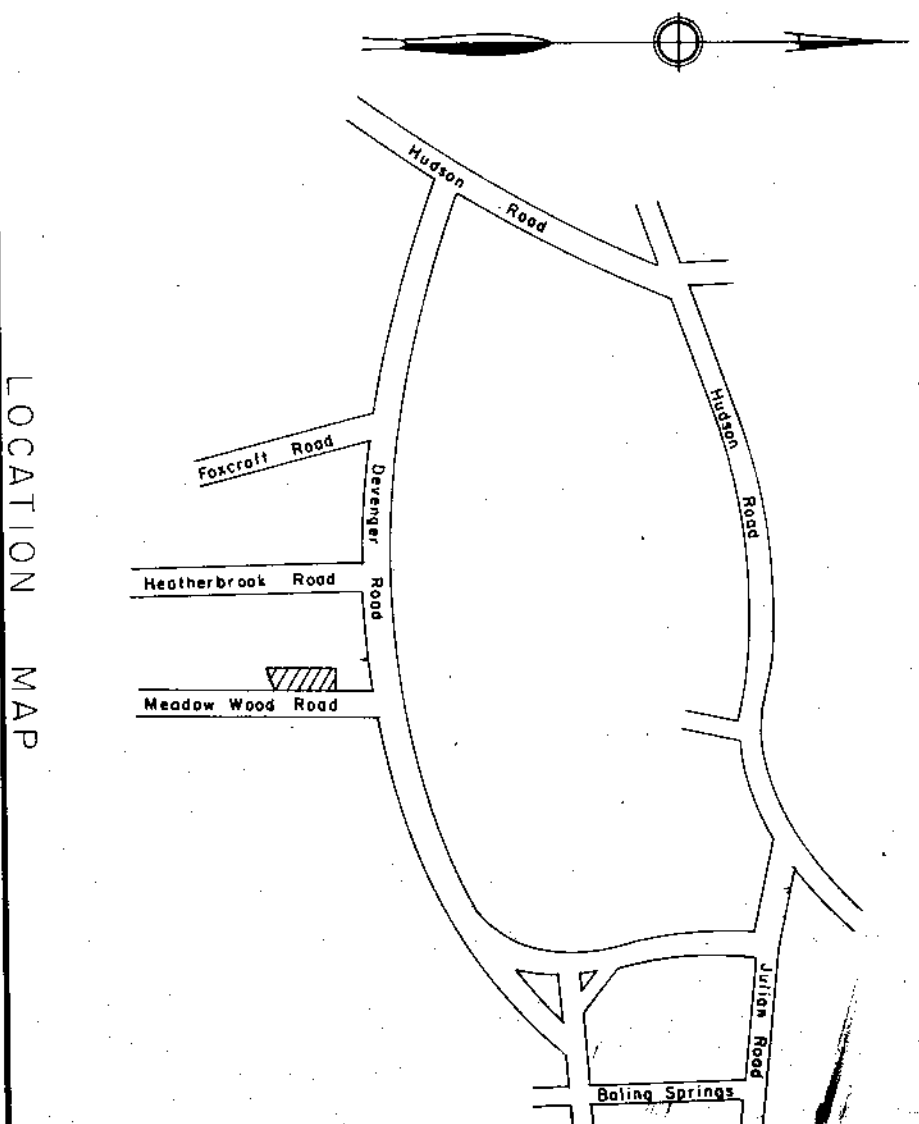
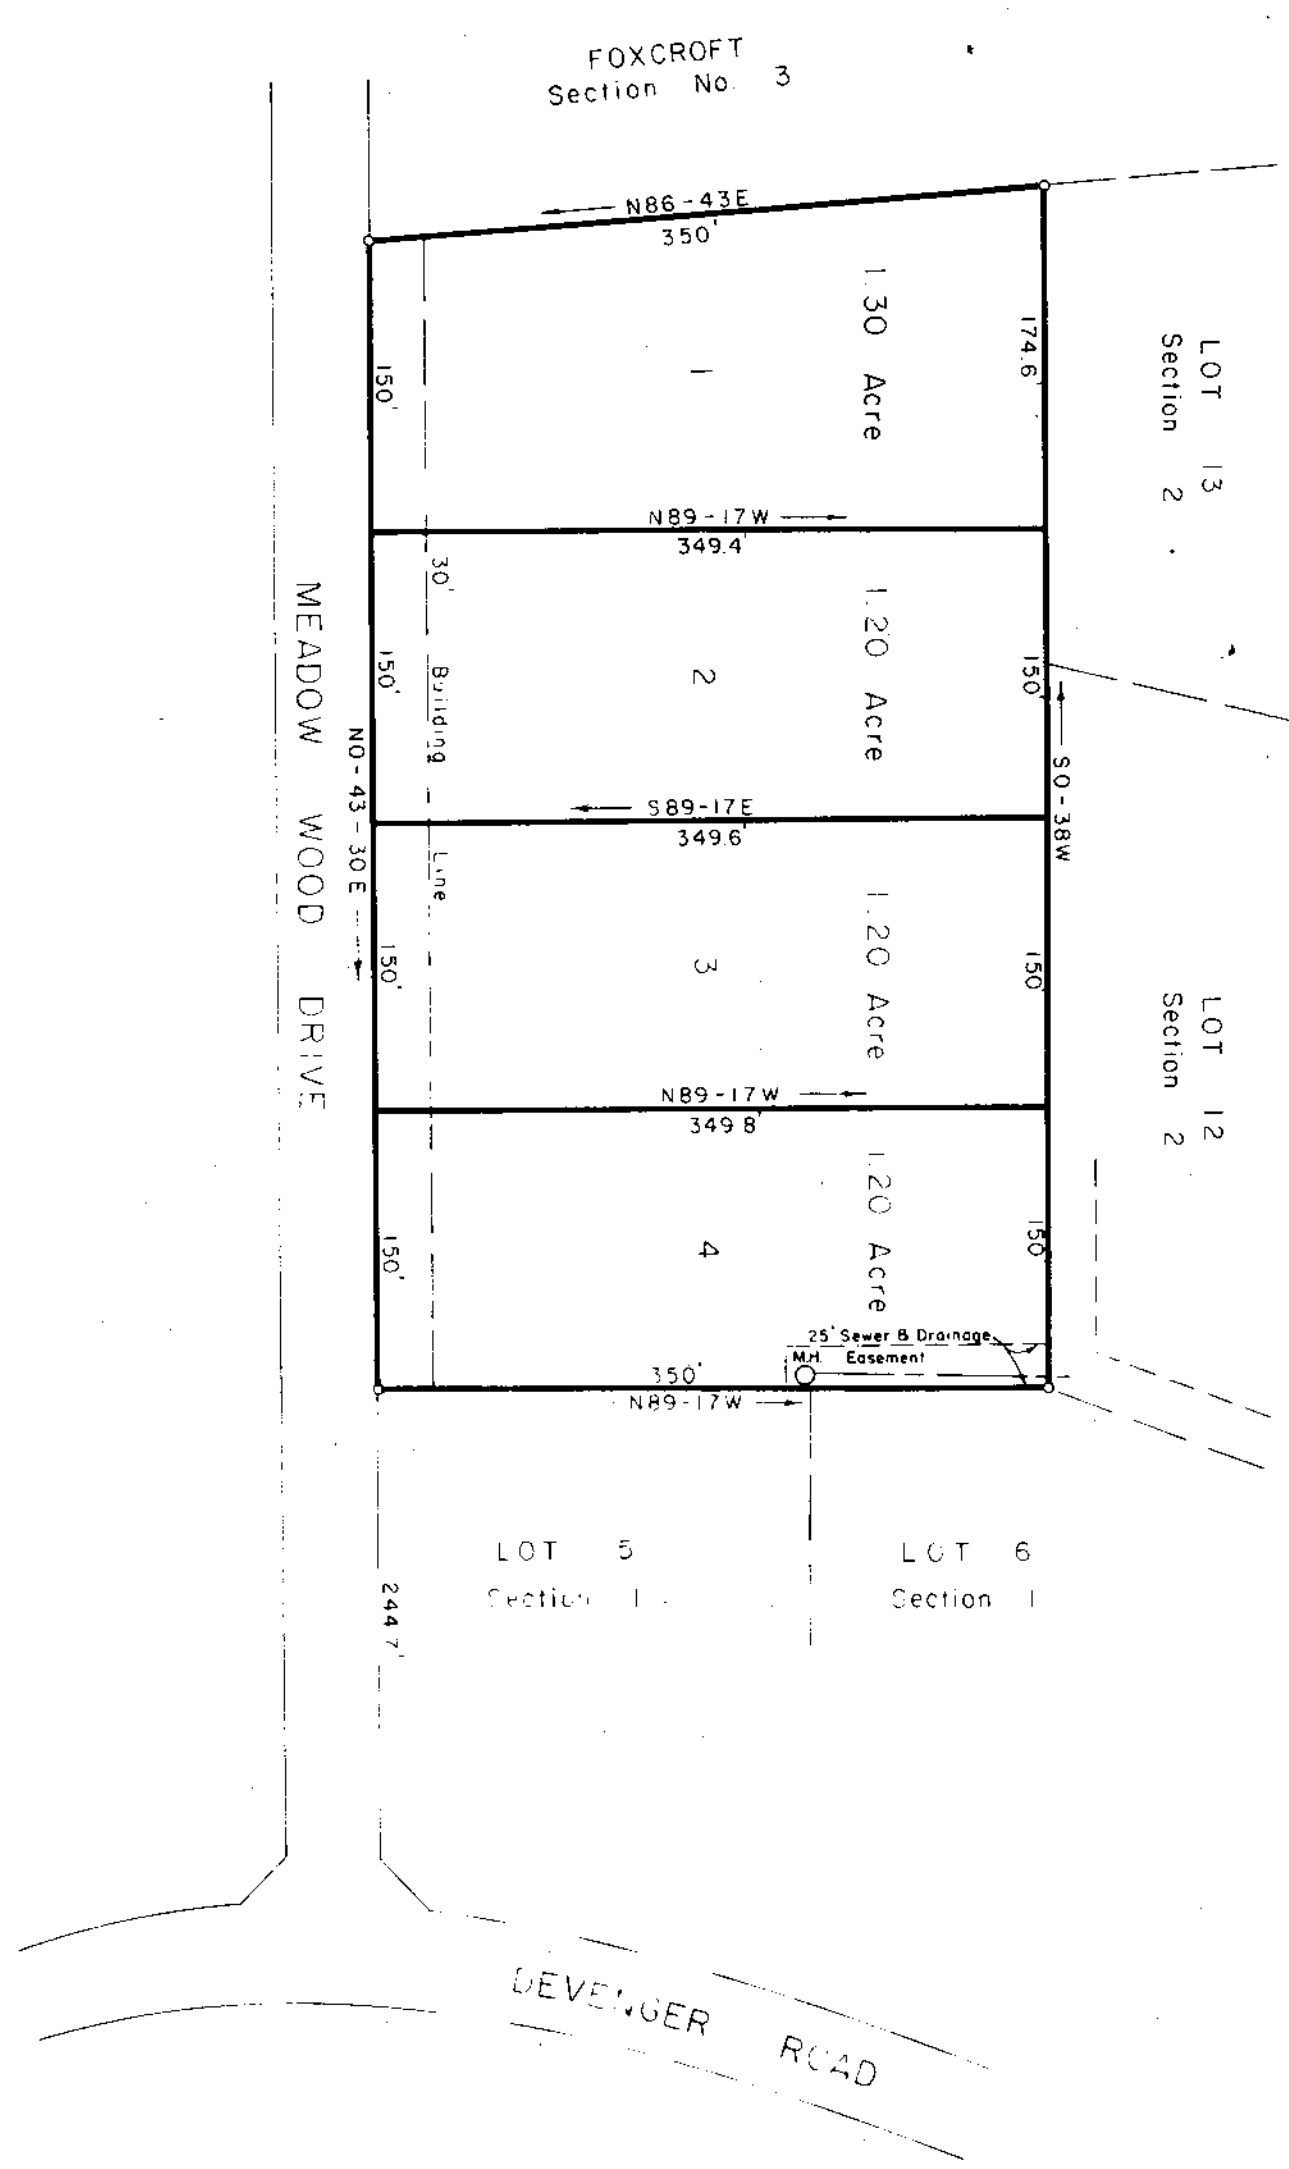


RECORDED
 GREENVILLE COUNTY, S. C.
 APR 13 1980
 DEPARTMENT OF RECORDS & ADMINISTRATION

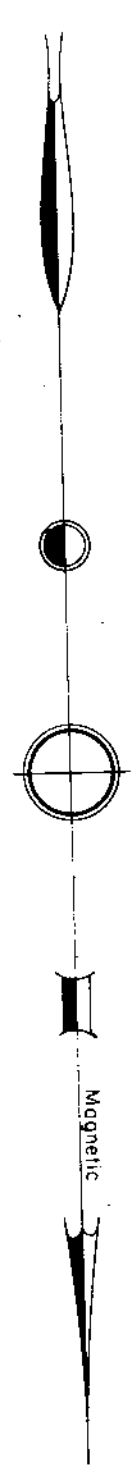

FINAL PLAT

CERTIFICATE OF OWNERSHIP AND DEDICATION

"The undersigned hereby acknowledge that I am (we are) the owner(s) of the property shown and described hereon and that I (we) hereby adopt this plan of subdivision with my (our) free consent and that I (we) establish the minimum building restriction lines, and hereby dedicate to public use as roads, streets, and easements, forever all areas so shown or indicated on said plat:

3-13-80 Signed *Devenger*
 Signed _____
 Signed _____
 Signed _____

CERTIFICATE OF ACCURACY

"I, B. W. Dalton, certify that this plat was (drawn by me) (drawn under my supervision) (an actual survey made under my supervision) from an actual survey made by me) (said description recorded in Book _____ Page _____ that the error of closure as calculated by broken lines plotted from information found in Book _____ Page _____ that this plat was prepared in accordance with the Greenville County Subdivision Regulations as adopted

3-13-80 *B. W. Dalton*
 DATE LICENSED ENGINEER OR REGISTERED SURVEYOR
 S. C. Registration No. 916

CERTIFICATE OF APPROVAL FOR RECORDING

"I hereby certify that the subdivision plat shown hereon has been found to comply with the Subdivision Regulations for Greenville County, with the exception of such variances, if any, as are noted in the minutes of the Greenville County Planning Commission of Greenville County, South Carolina, and that it has been approved for recording in the office of the County Register of Morte Conveyance"
Carol K. Carter
 APRIL 5, 1980
 DATE DIRECTOR OF PLANNING
 GREENVILLE COUNTY PLANNING COMMISSION

80-113
 FILE NUMBER
 SUMMARRY
 DEVENGER PLACE
 OXFORD SECTION 3

DEVENGER ROAD LAND CO. DALTON & NEVES CO.
 OWNER ENGINEERS

NO. OF ACRES 4.90 MILES OF NEW ROADS 0
 NO. OF LOTS 4 DATE MARCH, 1980
 ZONED R-20



4613
 7-X-3

Plat Filed This 4 days of April, 1980
 And Recorded in Vol. 80 Page 3 at 9:57 A.M.
William R. Carter
 Register of Morte Conveyance Greenville County, S. C.

Block Book 5403 Page 1201
 of Ordinance Present along with
 from Date of all papers

RECORDING
 FEE \$ 5.00