
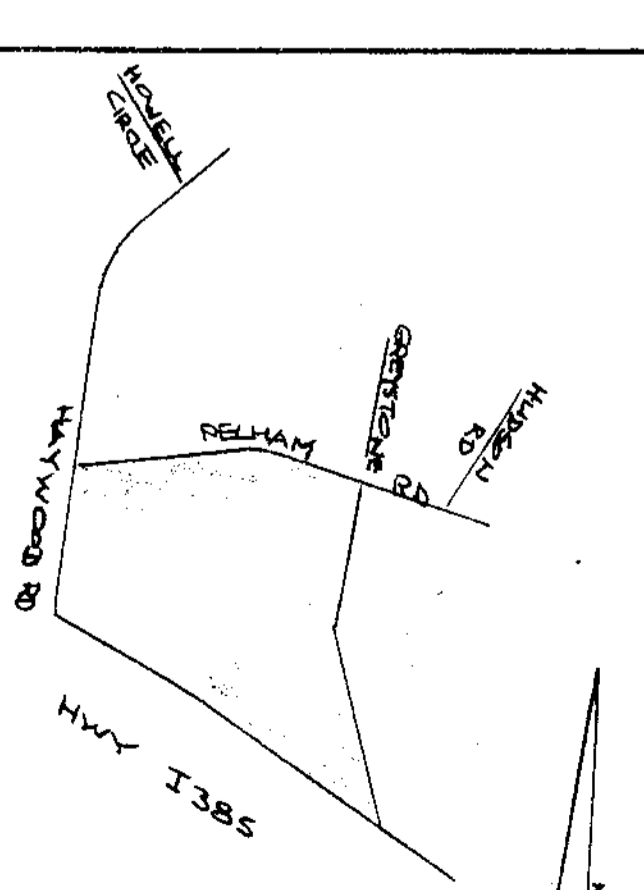


FILED
GREENVILLE CO. S.C.
MAY 6 2 34 PM '81
DONNIE W. WENDERSLEY
REGISTER

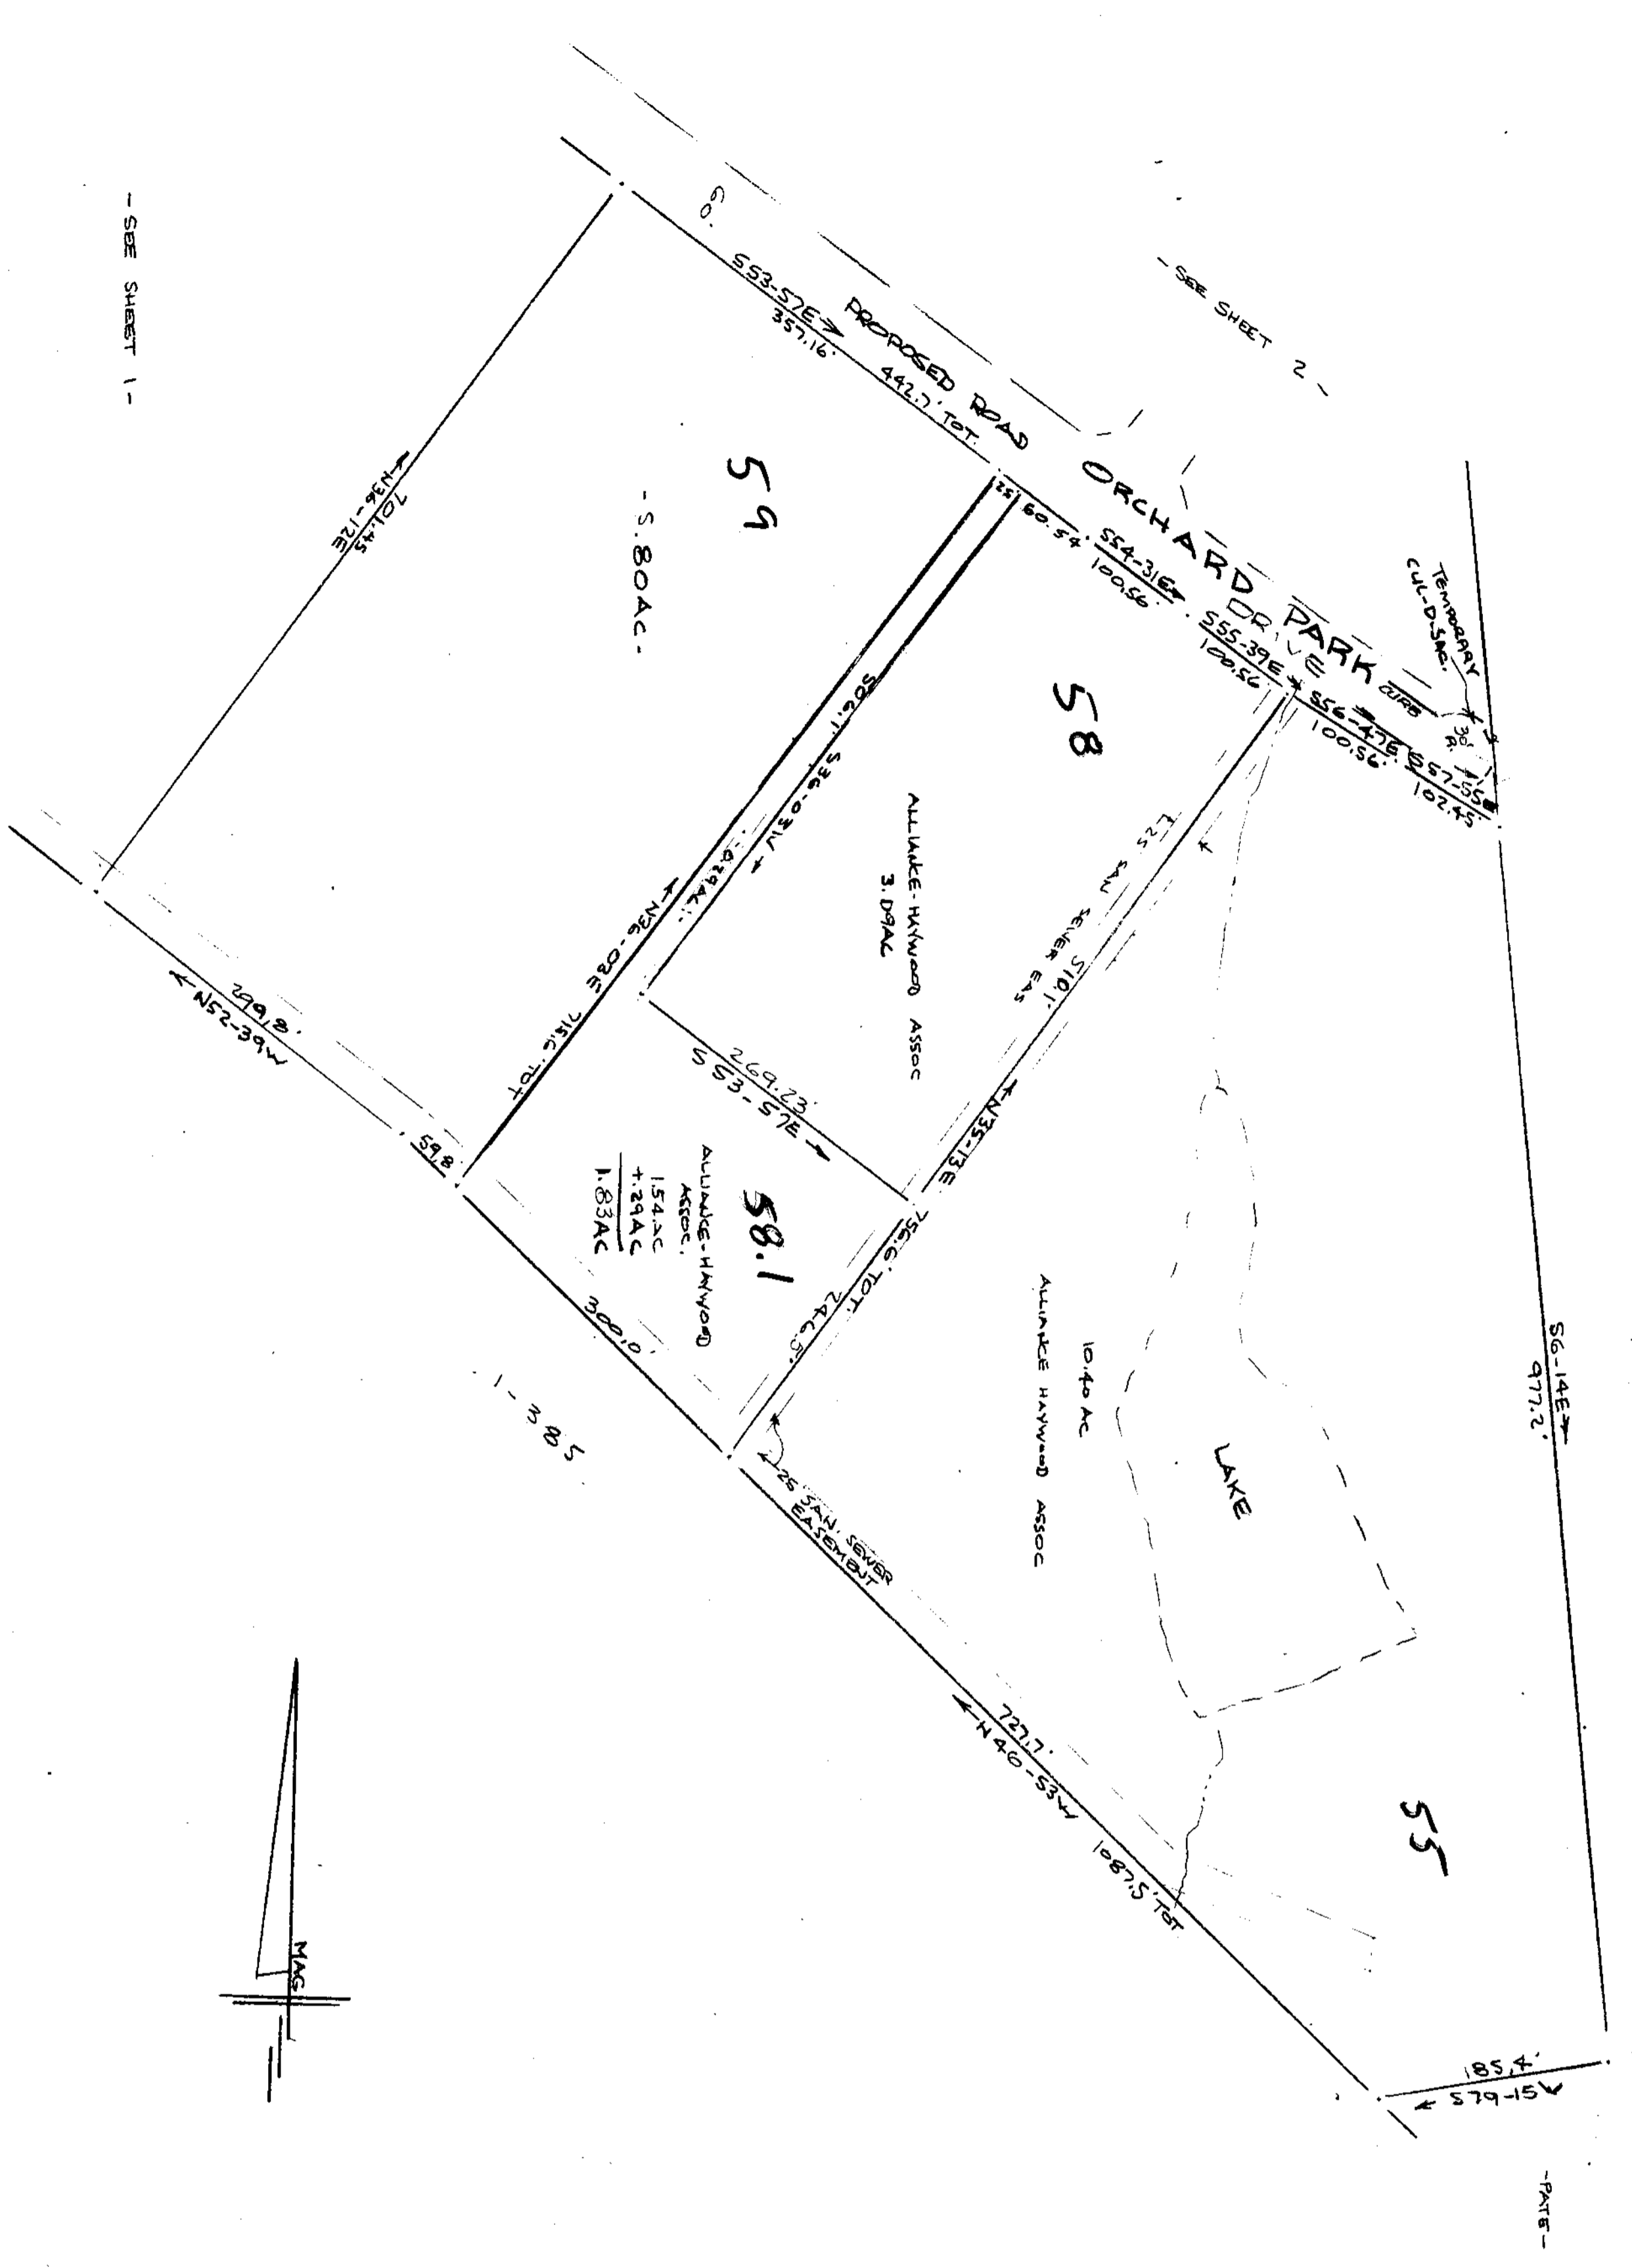

FINAL PLAT
CERTIFICATE OF CORRESPONDENCE AND INDICATION
The undersigned hereby acknowledges that I am the owner (s) of the property shown and described herein and that I (we) hereby adopt this plan of subdivision with my (our) free consent and I (we) establish the status, building restriction lines, and hereby dedicate to public use as roads, street and easements, forever all streets so shown or indicated on said plat.

CERTIFICATE OF ACCURACY

I, **R. B. BRUCE** certify that this plat was drawn under my supervision an actual survey made under my supervision from (said description recorded in Book Page) that the error of closure as calculated by latitudes and departures is **1/8728** that the boundaries not surveyed are shown as known lines plotted from information found in Book Page that this plat was prepared in accordance with the Greenville County Subdivision Regulations as adopted.

DATE 12-21-80
R. B. BRUCE
LICENSED ENGINEER OR
SURVEYOR


CERTIFICATE OF APPROVAL FOR SUBDIVISION
I hereby certify that the subdivision plat shown hereon has been found to comply with the Subdivision Regulations for Greenville County, with the exception of such variances, if any, as are noted in the minutes of the Greenville County Planning Commission of Greenville County, South Carolina, and that it has been approved for recording in the office of the County Register of Deeds Greenville County, South Carolina.

DATE 5/6/81
Elizabeth F. Baker
REGISTERED PLANNING
COMMISSIONER

FINAL PLAT
81-118

SHEET 3 OF 4
ORCHARD PARK
(11)503-543.3-1-55, 58.1, 58, 59
OWNER LINCOLN OF S.C. INC. SUBDIVIDER R. B. BRUCE

21.12 ACRES
NO OF ACRES 0.69
MILES OF NEW RD.
NO OF LOTS 4
DATE 22 DEC 1980
REVISED 4/30/81

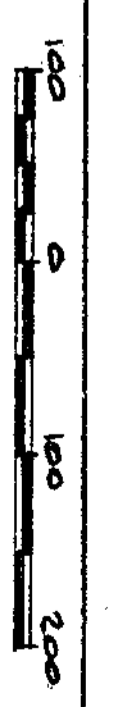

SCALE: 1" = 100'

Plat filed this 6 day of May 1981
And Recorded by Vol. 7-A Page 99 at 2:24 PM
Register of Deeds Greenville County, S.C.
FOR DEDICATION OF ROADS SEE
DEDICATION BOOK PAGE 397L

7-X-99
MAY 6 1981



RECORDING FEE
PAID \$ 5.00