


MICROFILMED

FILED
GREENVILLE CO. S. C.
APR 3 2 13 PM '80
DONNIE S. TANKERSLEY
R.M.C.

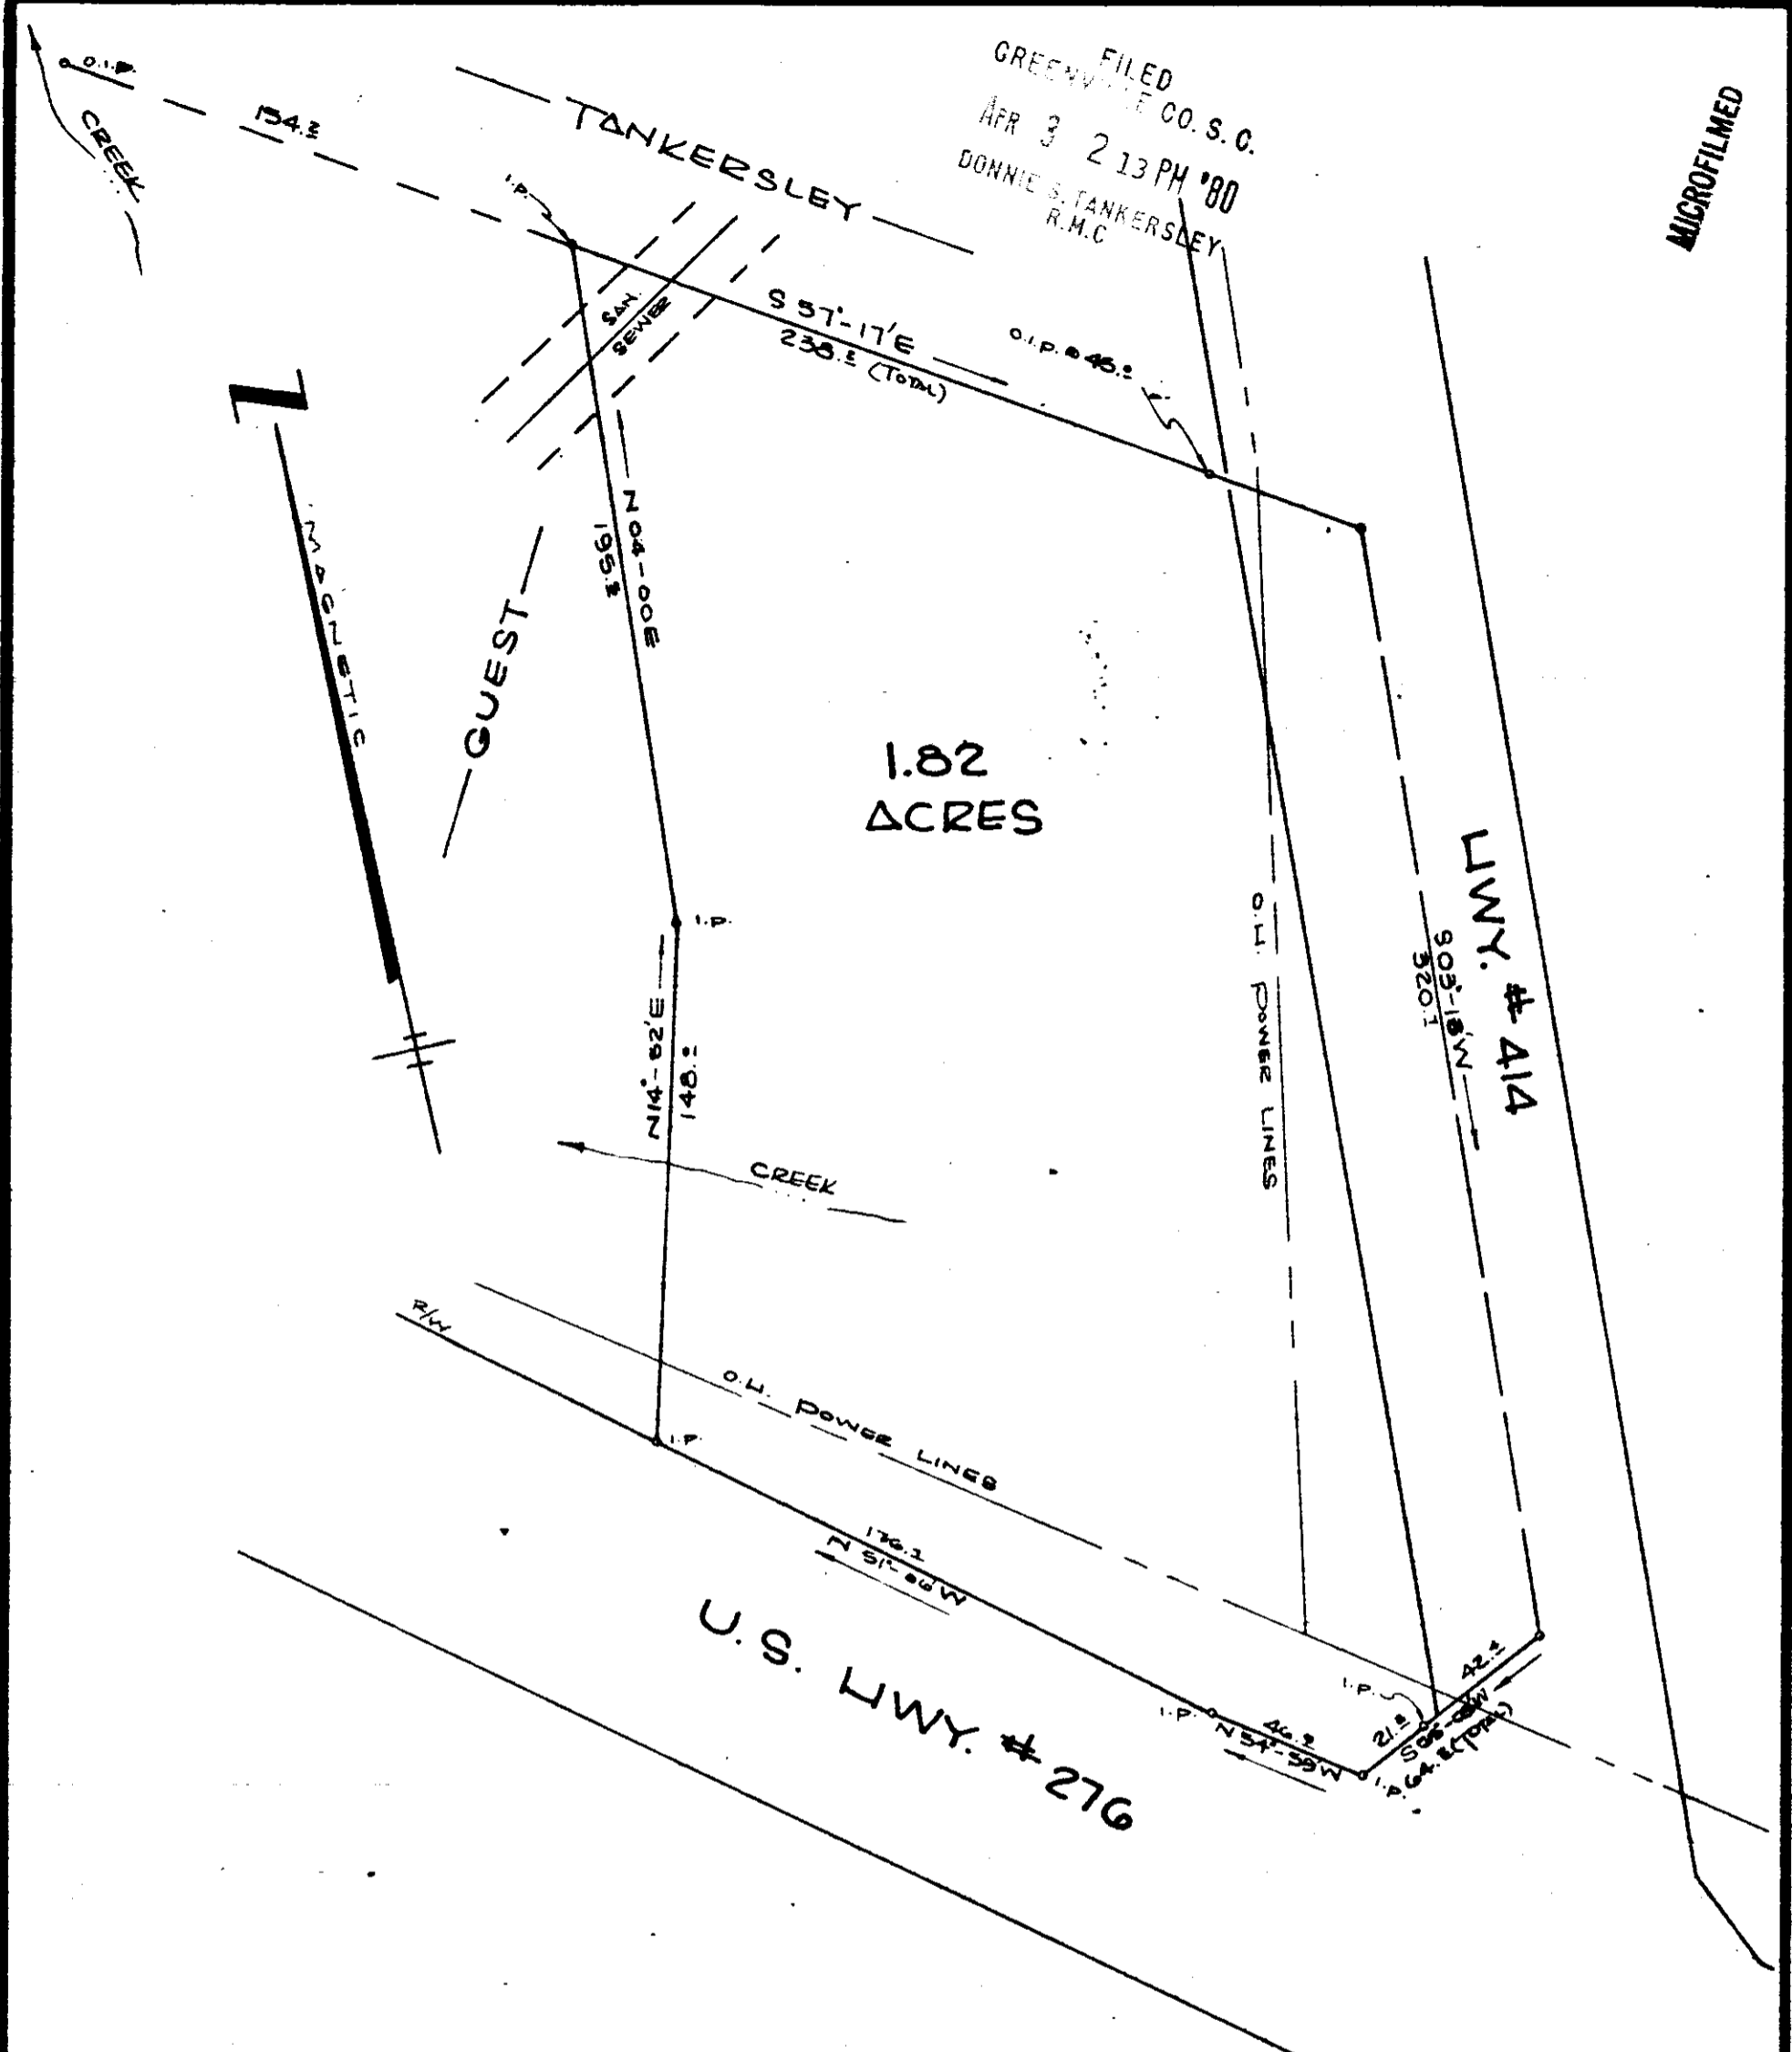


PROPERTY OF
GROVER T. PAGE
DOROTHA GUEST GARRETT PAGE
 NEAR MARIETTA, GREENVILLE COUNTY
 SOUTH CAROLINA
 MARCH 17
 1980

APR 3 1980 29454

7-7-2 ✓

SCALE: 1" = 50'

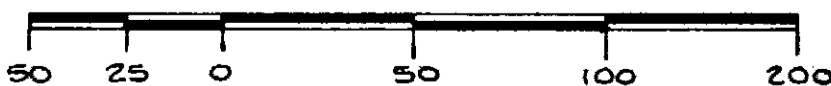

W. R. WILLIAMS, JR.
 ENGINEER / SURVEYOR
 P. E. & L. S. No. 3979
 15 S. MAIN STREET
 TRAVELERS REST, S. C.
 29690

"I hereby certify that the ratio of precision of the field survey is 1/5000" as shown hereon and the area was determined by DMD method of area calculation."

W. R. Williams, Jr. P. E. & L. S. No. 3979

FB #37 513.3-1-PT.1

GCTD --- 1 AP. 3 80 821

