

PROPERTY OF
SOUTH CAROLINA HIGHWAY DEPARTMENT
 &
SEABOARD COAST LINE RAILROAD CO.
 GREENVILLE COUNTY, S. C.

Scale 1" = 100' Sept., 1979

DALTON & NEVES CO., ENGINEERS

121 MANLY STREET

GREENVILLE, S. C.

STATE ROAD S-144 & S-299


1967

1967

JUL 22 1980

7-y-50

7-y-51

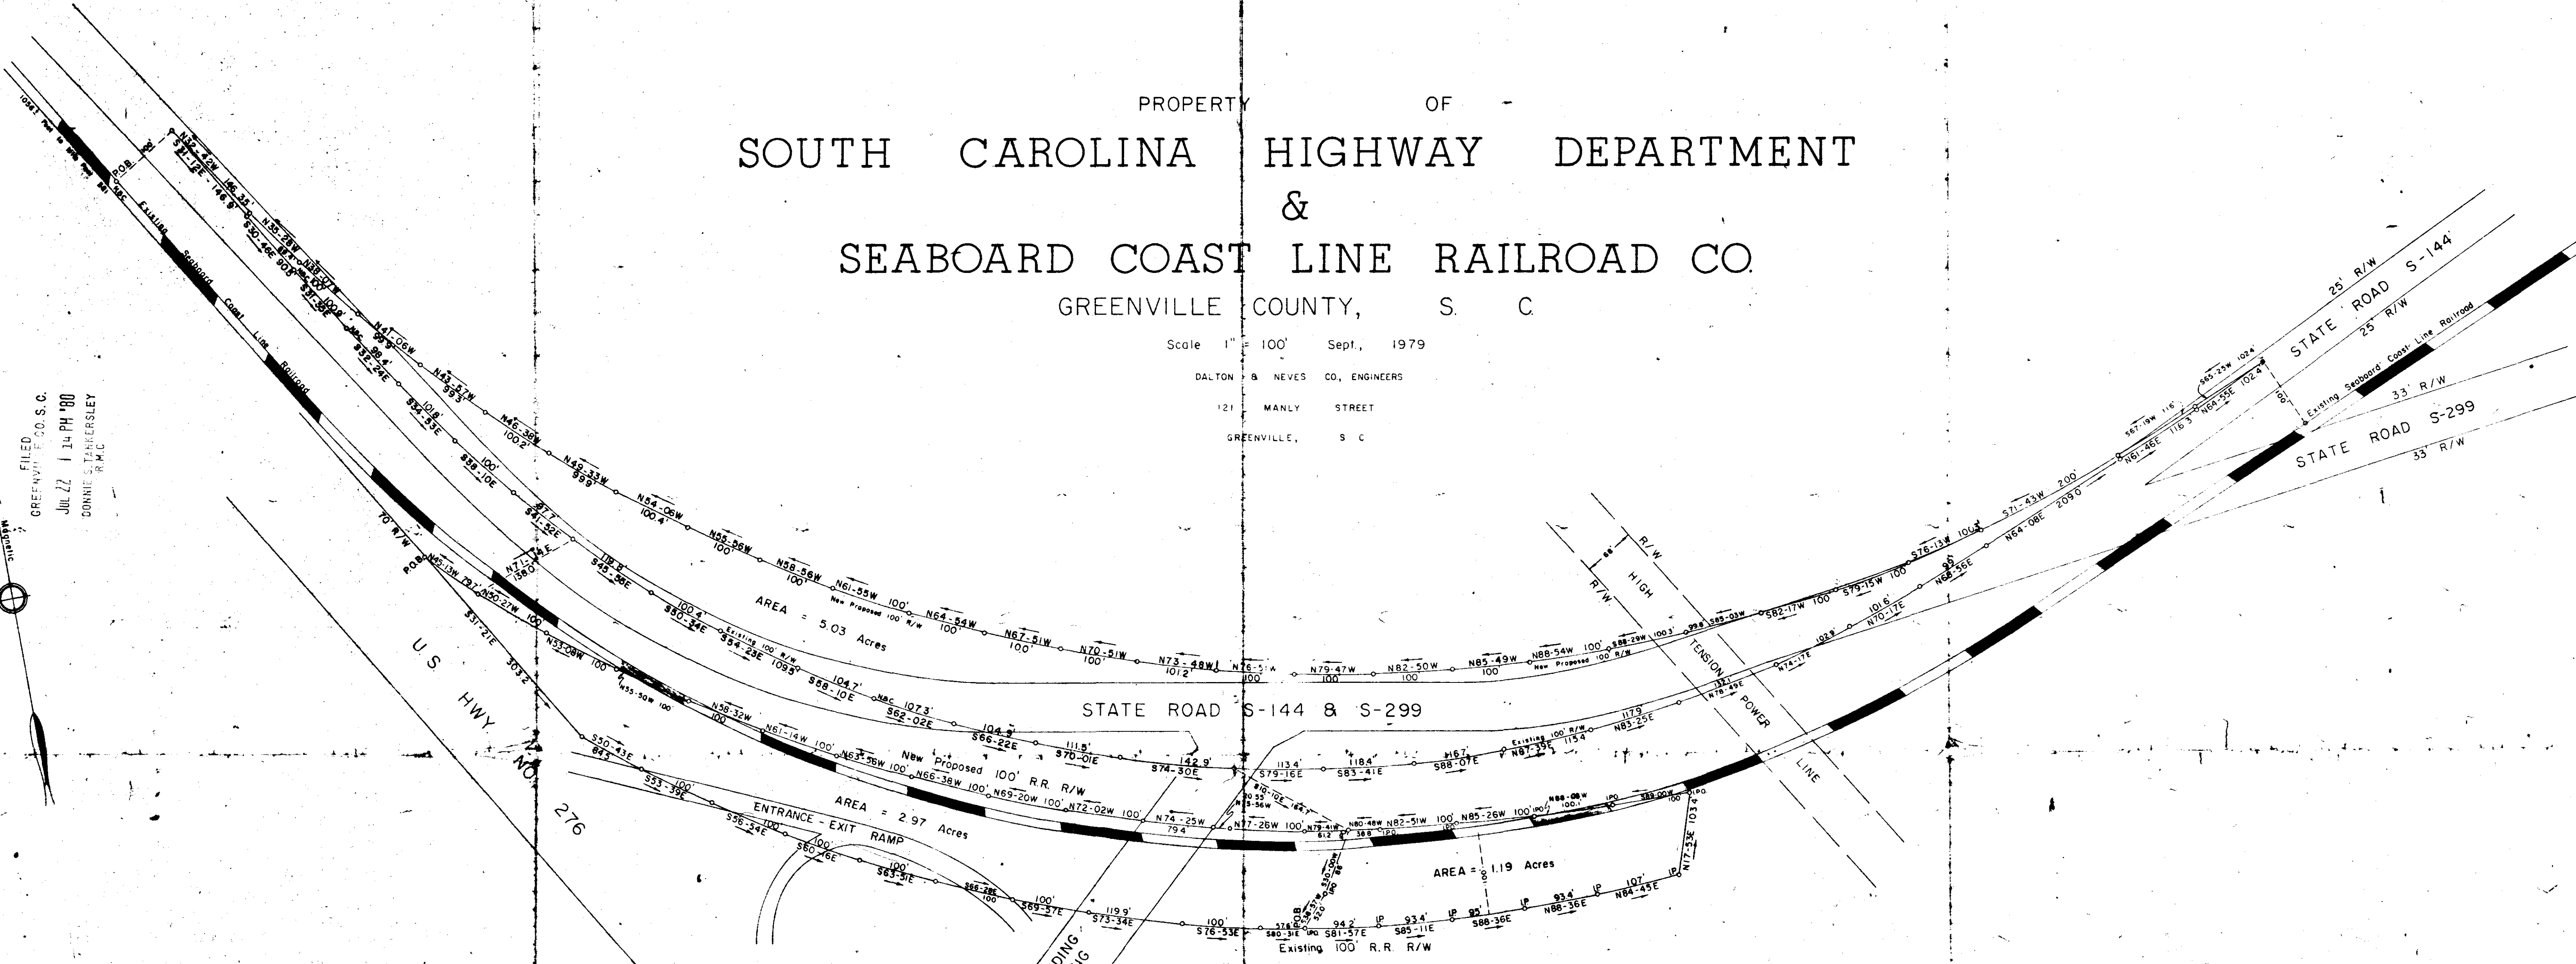

FILED
 GREENVILLE CO. S. C.
 JUL 22 1 14 PM '80
 DONNIE S. TARKERSLEY
 R.M.C.

Note Iron Pins at all points except as otherwise noted

F.B. 444
 S.C. Reg. No. 6266
 William B. Faust