


FILED
 GREENVILLE CO. S. C.
 AUG 22 3 14 PM '80
 DONNIE S. TANKERSLEY
 R.M.C.

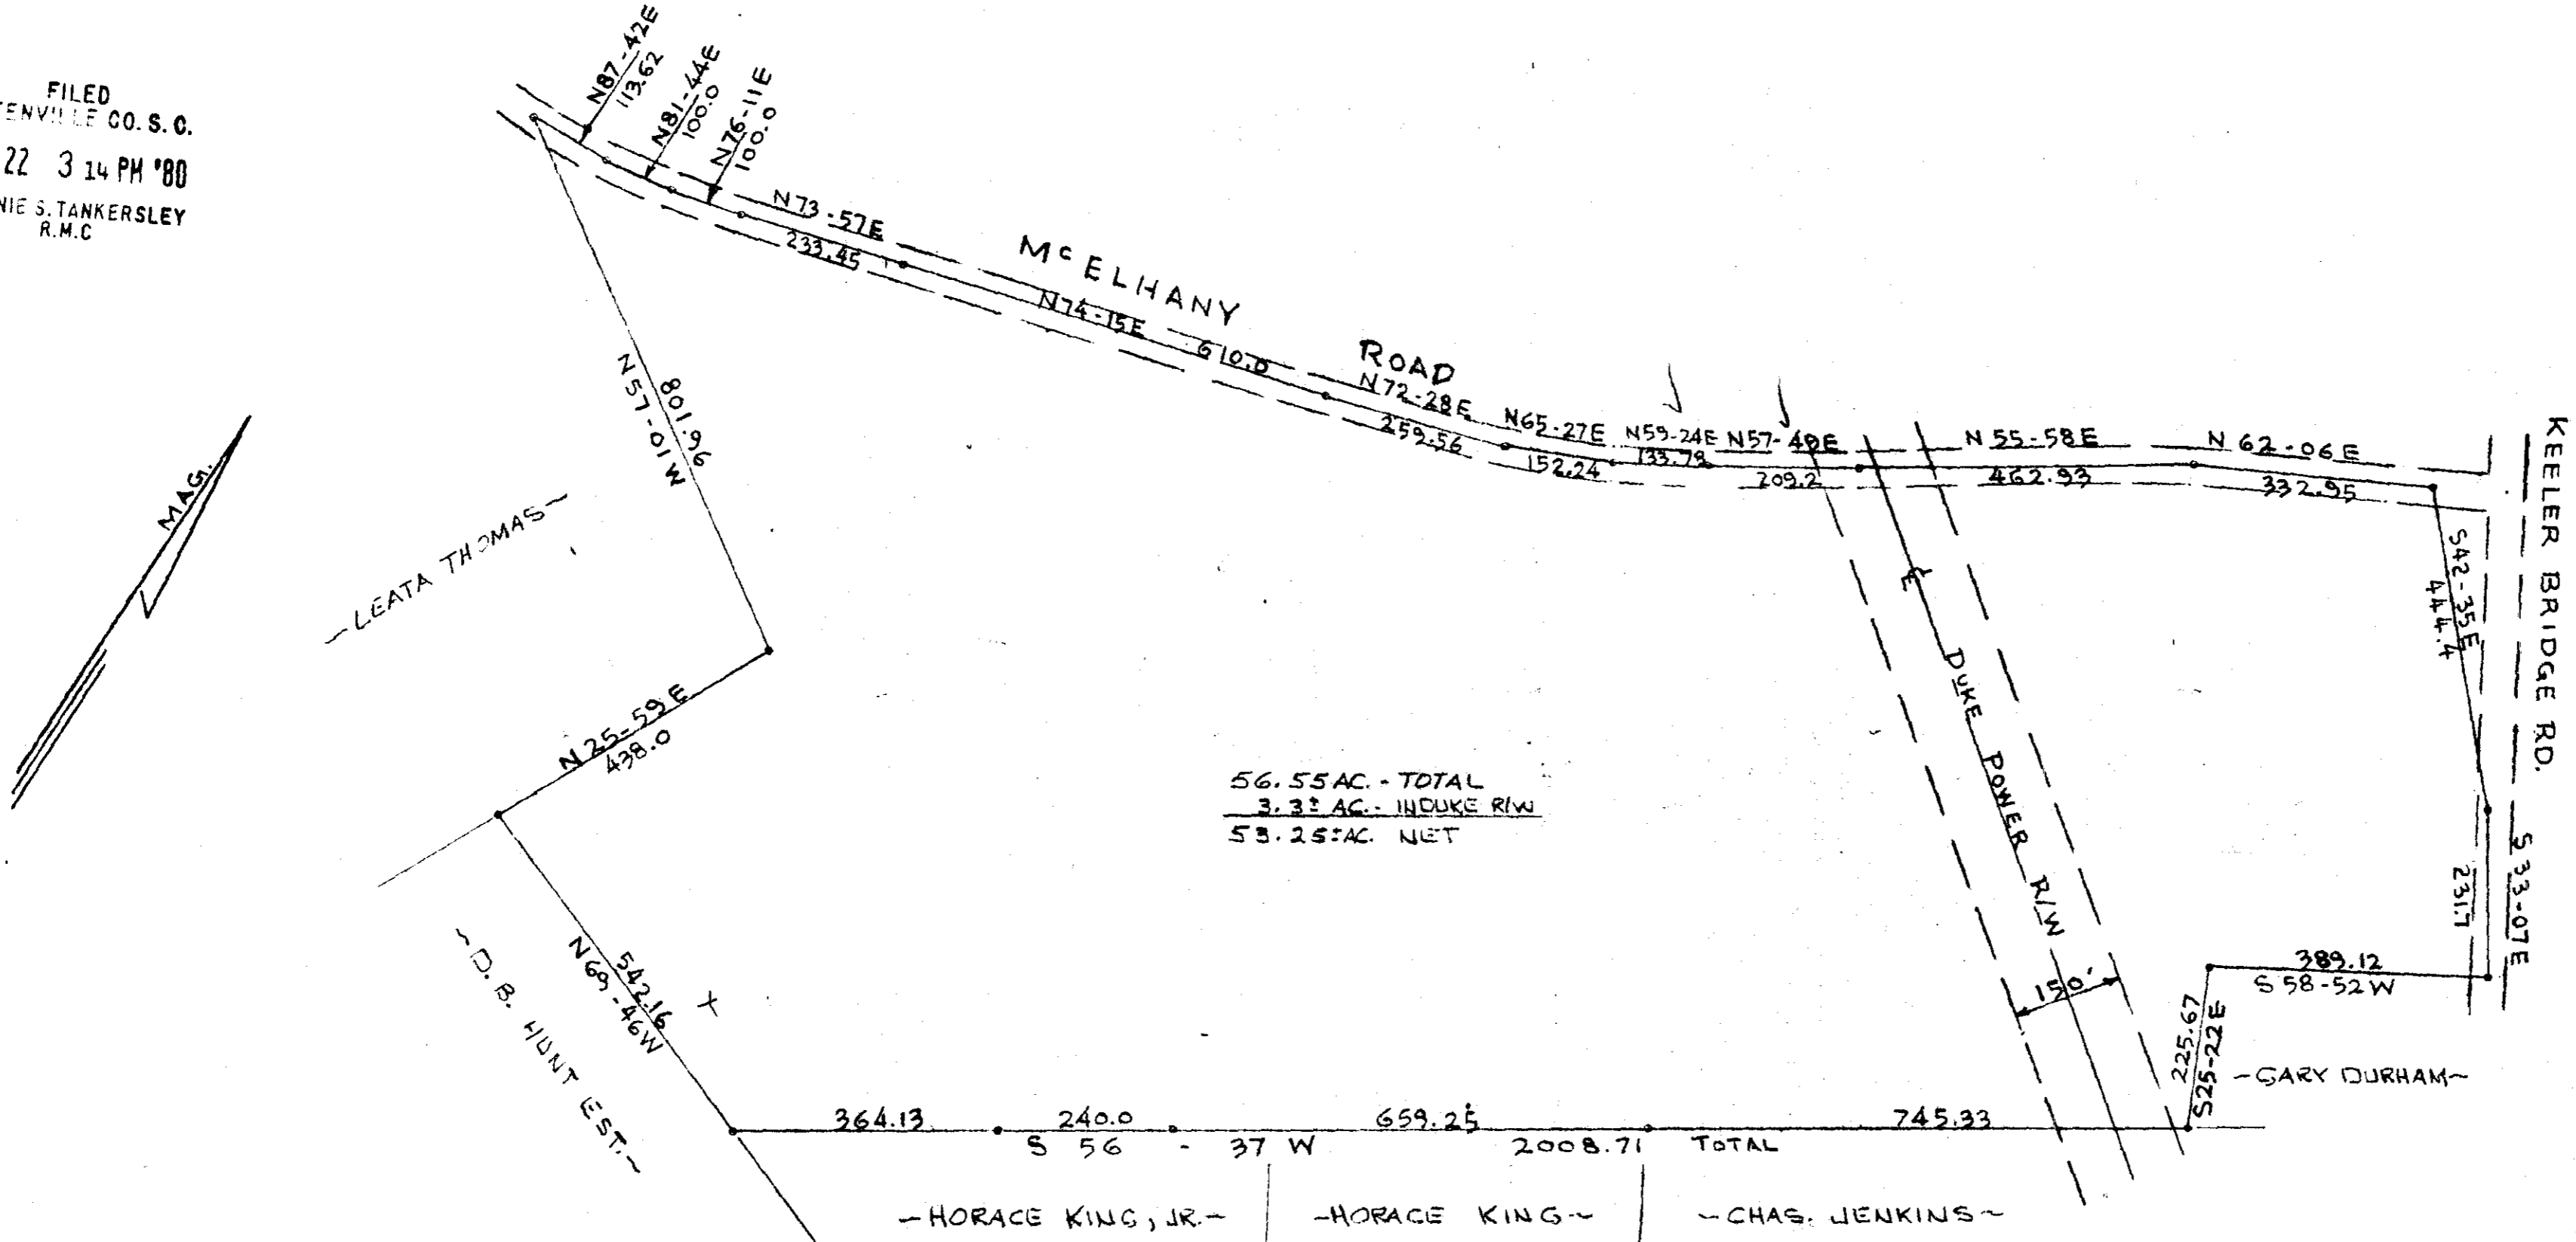

56.55 AC. - TOTAL
 3.32 AC. - INDUKE R/W
 53.23 AC. NET

SURVEY FOR
 MARTHA S. PLOWDEN, ET AL
 GREENVILLE CO. S.C.
 SCALE 1"=200' OCT. 18, 1978

5548
 7-Y-70 ✓

I CERTIFY THAT THE ABOVE
 SURVEY IS CORRECT.
Donnie S. Tankersley
 REG. LAND SURVEYOR NO. 3320

PIEDMONT SURVEYORS
 GREENVILLE, S.C.

5.000
 992
 AUG 22 80
 MICROFILMED