




FILED
 GREENVILLE CO. S. C.
 SEP 4 12 10 PM '80
 BONNIE S. TANKERSLEY
 R.M.C.

NOTES:

MICROFILMED

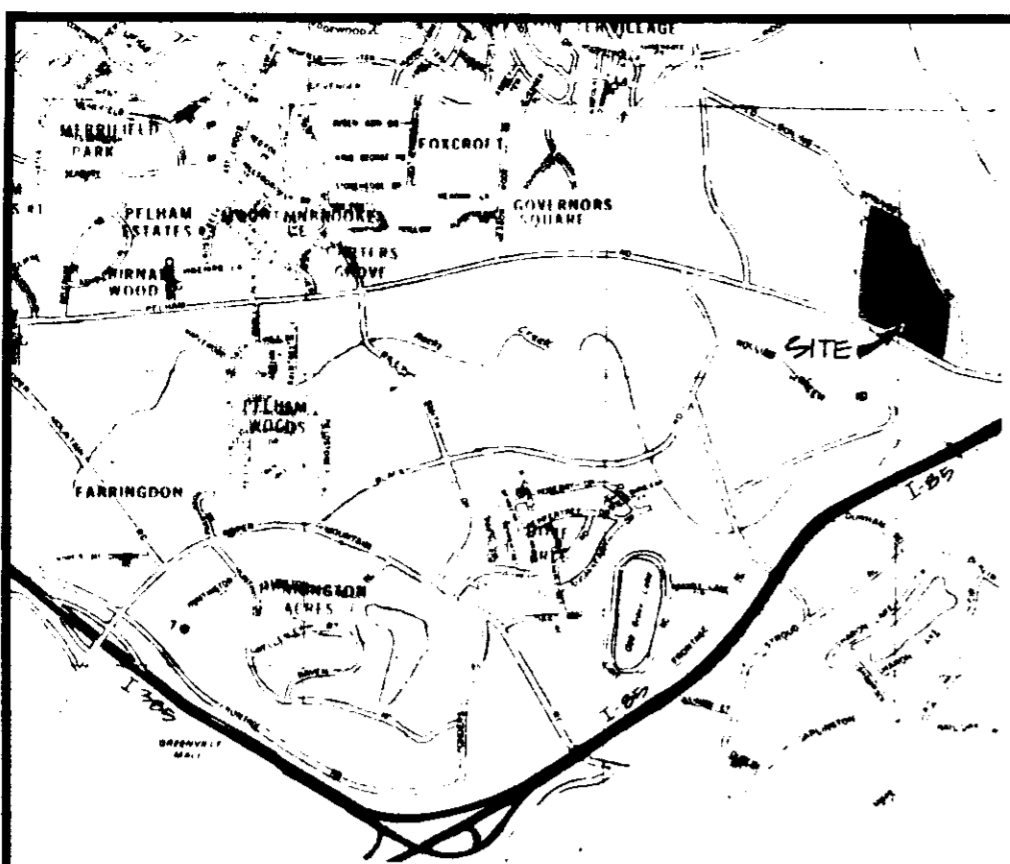

LOCATION MAP
N.T.S.

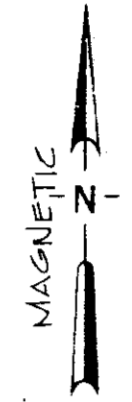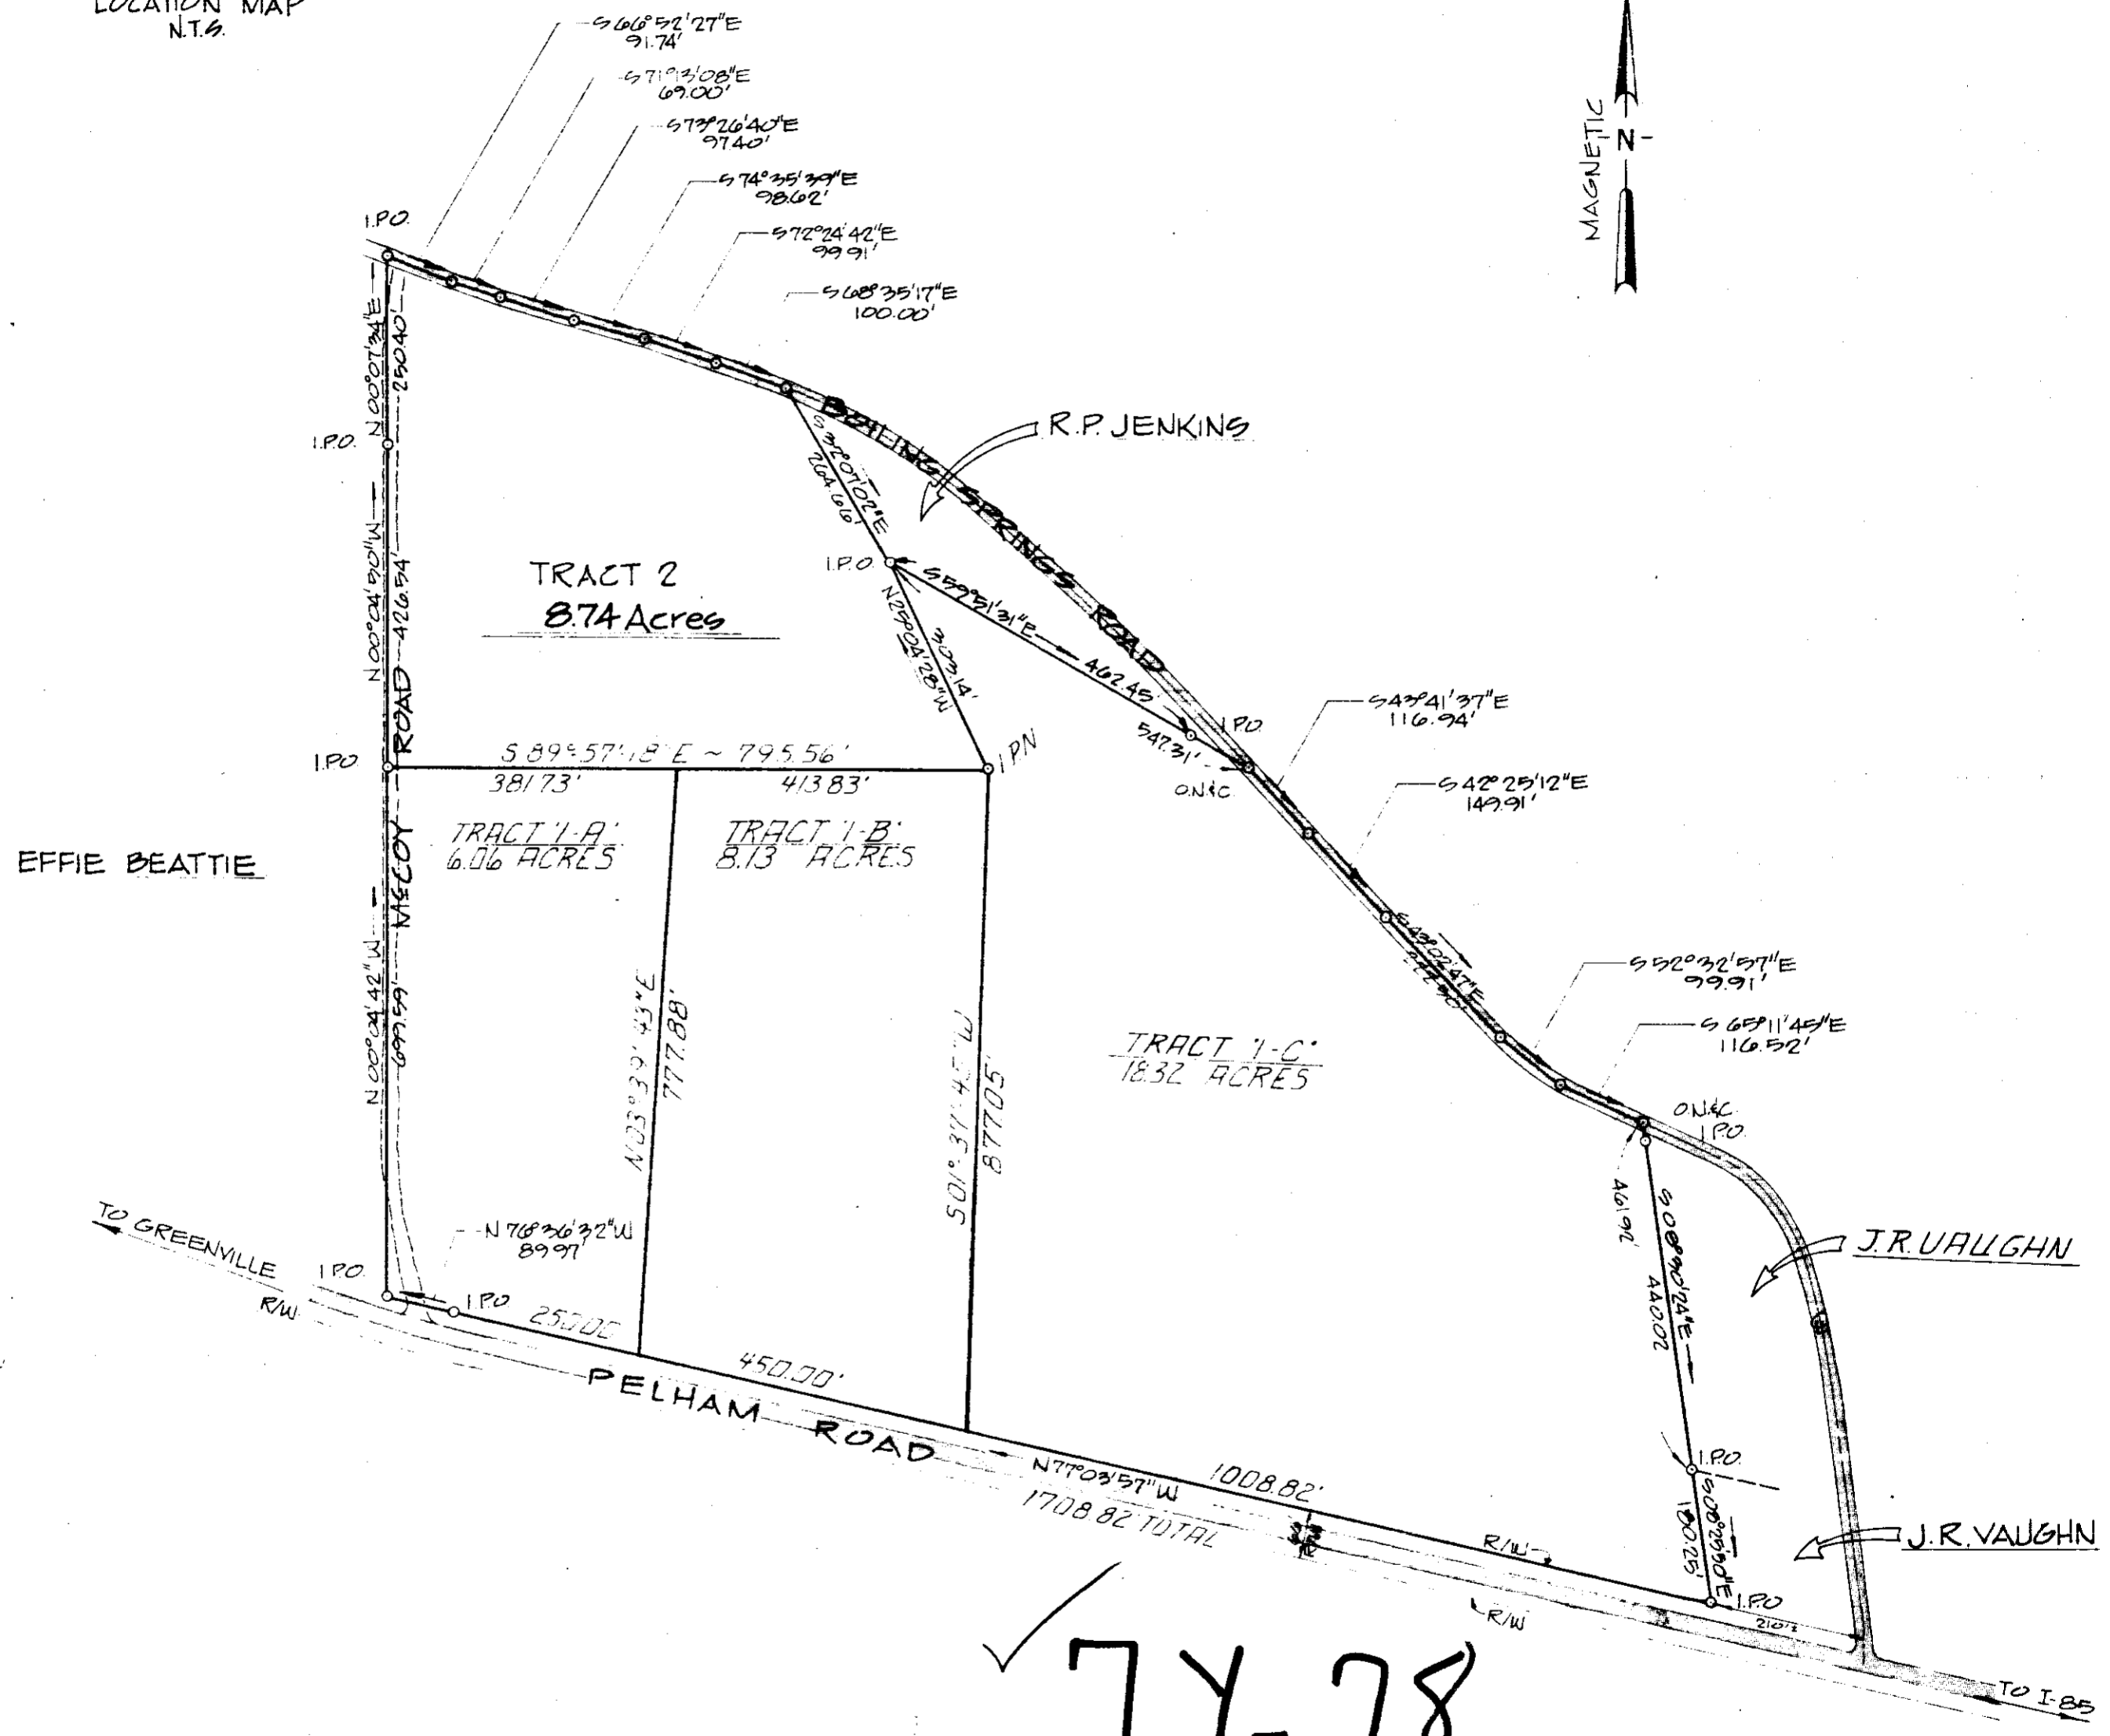


74-78

7103

PRINTED

AUG 26 1980
 ENWRIGHT
 SURVEYING, INC.

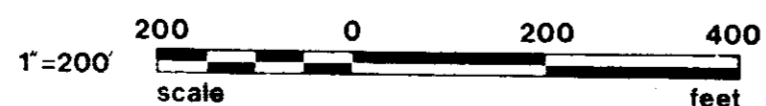

I HEREBY CERTIFY THE RATIO OF PRECISION OF THE FIELD SURVEY IS 1/10,000 AS SHOWN HEREON AND THE AREA WAS DETERMINED BY D.M.D. METHOD OF AREA CALCULATION.

Paul M. Arnold
 SURVEYOR'S SIGNATURE

4032
 S.C. REG. NO.

REV.	DATE	BY	DESCRIPTION	APP.
1	8-25-80	TPS	DIVIDED TRACT 1 INTO TRACTS 1-A, 1-B, 1-C	
0	11/21/79	WHP	ISSUED FOR REVIEW	pm
REVISION				



A SURVEY MADE FOR:
ENWRIGHT HOLDING COMPANY
 GREENVILLE CO. SOUTH CAROLINA

enwright associates, inc.
 engineers planners surveyors
 GREENVILLE, SOUTH CAROLINA

WHP	TMA	GW	FILE	RETIRED
DRAWN	DESIGN	CHECK		
DATE 11/1/79	SCALE 1"=200'	DWG. NO. 79560		