


MICROFILMED


Note:

Reference Plat.	Property Of	By	Date
Jerry & Jean Robinson		C.O. Riddle	Nov. 1955
John R. Rainey		C.O. Riddle	Apr. 28, 1957
W. B. Holcombe		C.O. Riddle	Feb. 5, 1957
B. F. Thackston		C.O. Riddle	Nov. 2, 1971
B. F. Thackston		W.J. Riddle	Mar. 1951
J. R. Riddle		W.J. Riddle	Feb. 1951
B. F. Thackston		W.J. Riddle	Apr. 1950
J. T. Holcombe		C.O. Riddle	Sept. 4, 1957
P. K. Thackston		W.J. Riddle	Apr. 1950

182.79 AC. To Traverse Line
 + 4.38 AC. Traverse Line To ϵ River
 187.17 AC. GROSS
 - 2.62 AC. Road
 184.55 AC. NET

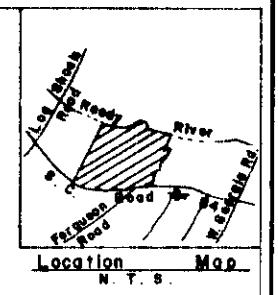

FILED
 GREENVILLE CO. S.C.
 OCT 9 12 55 PM '80
 DONNIE STANKERSLEY
 R.M.C.

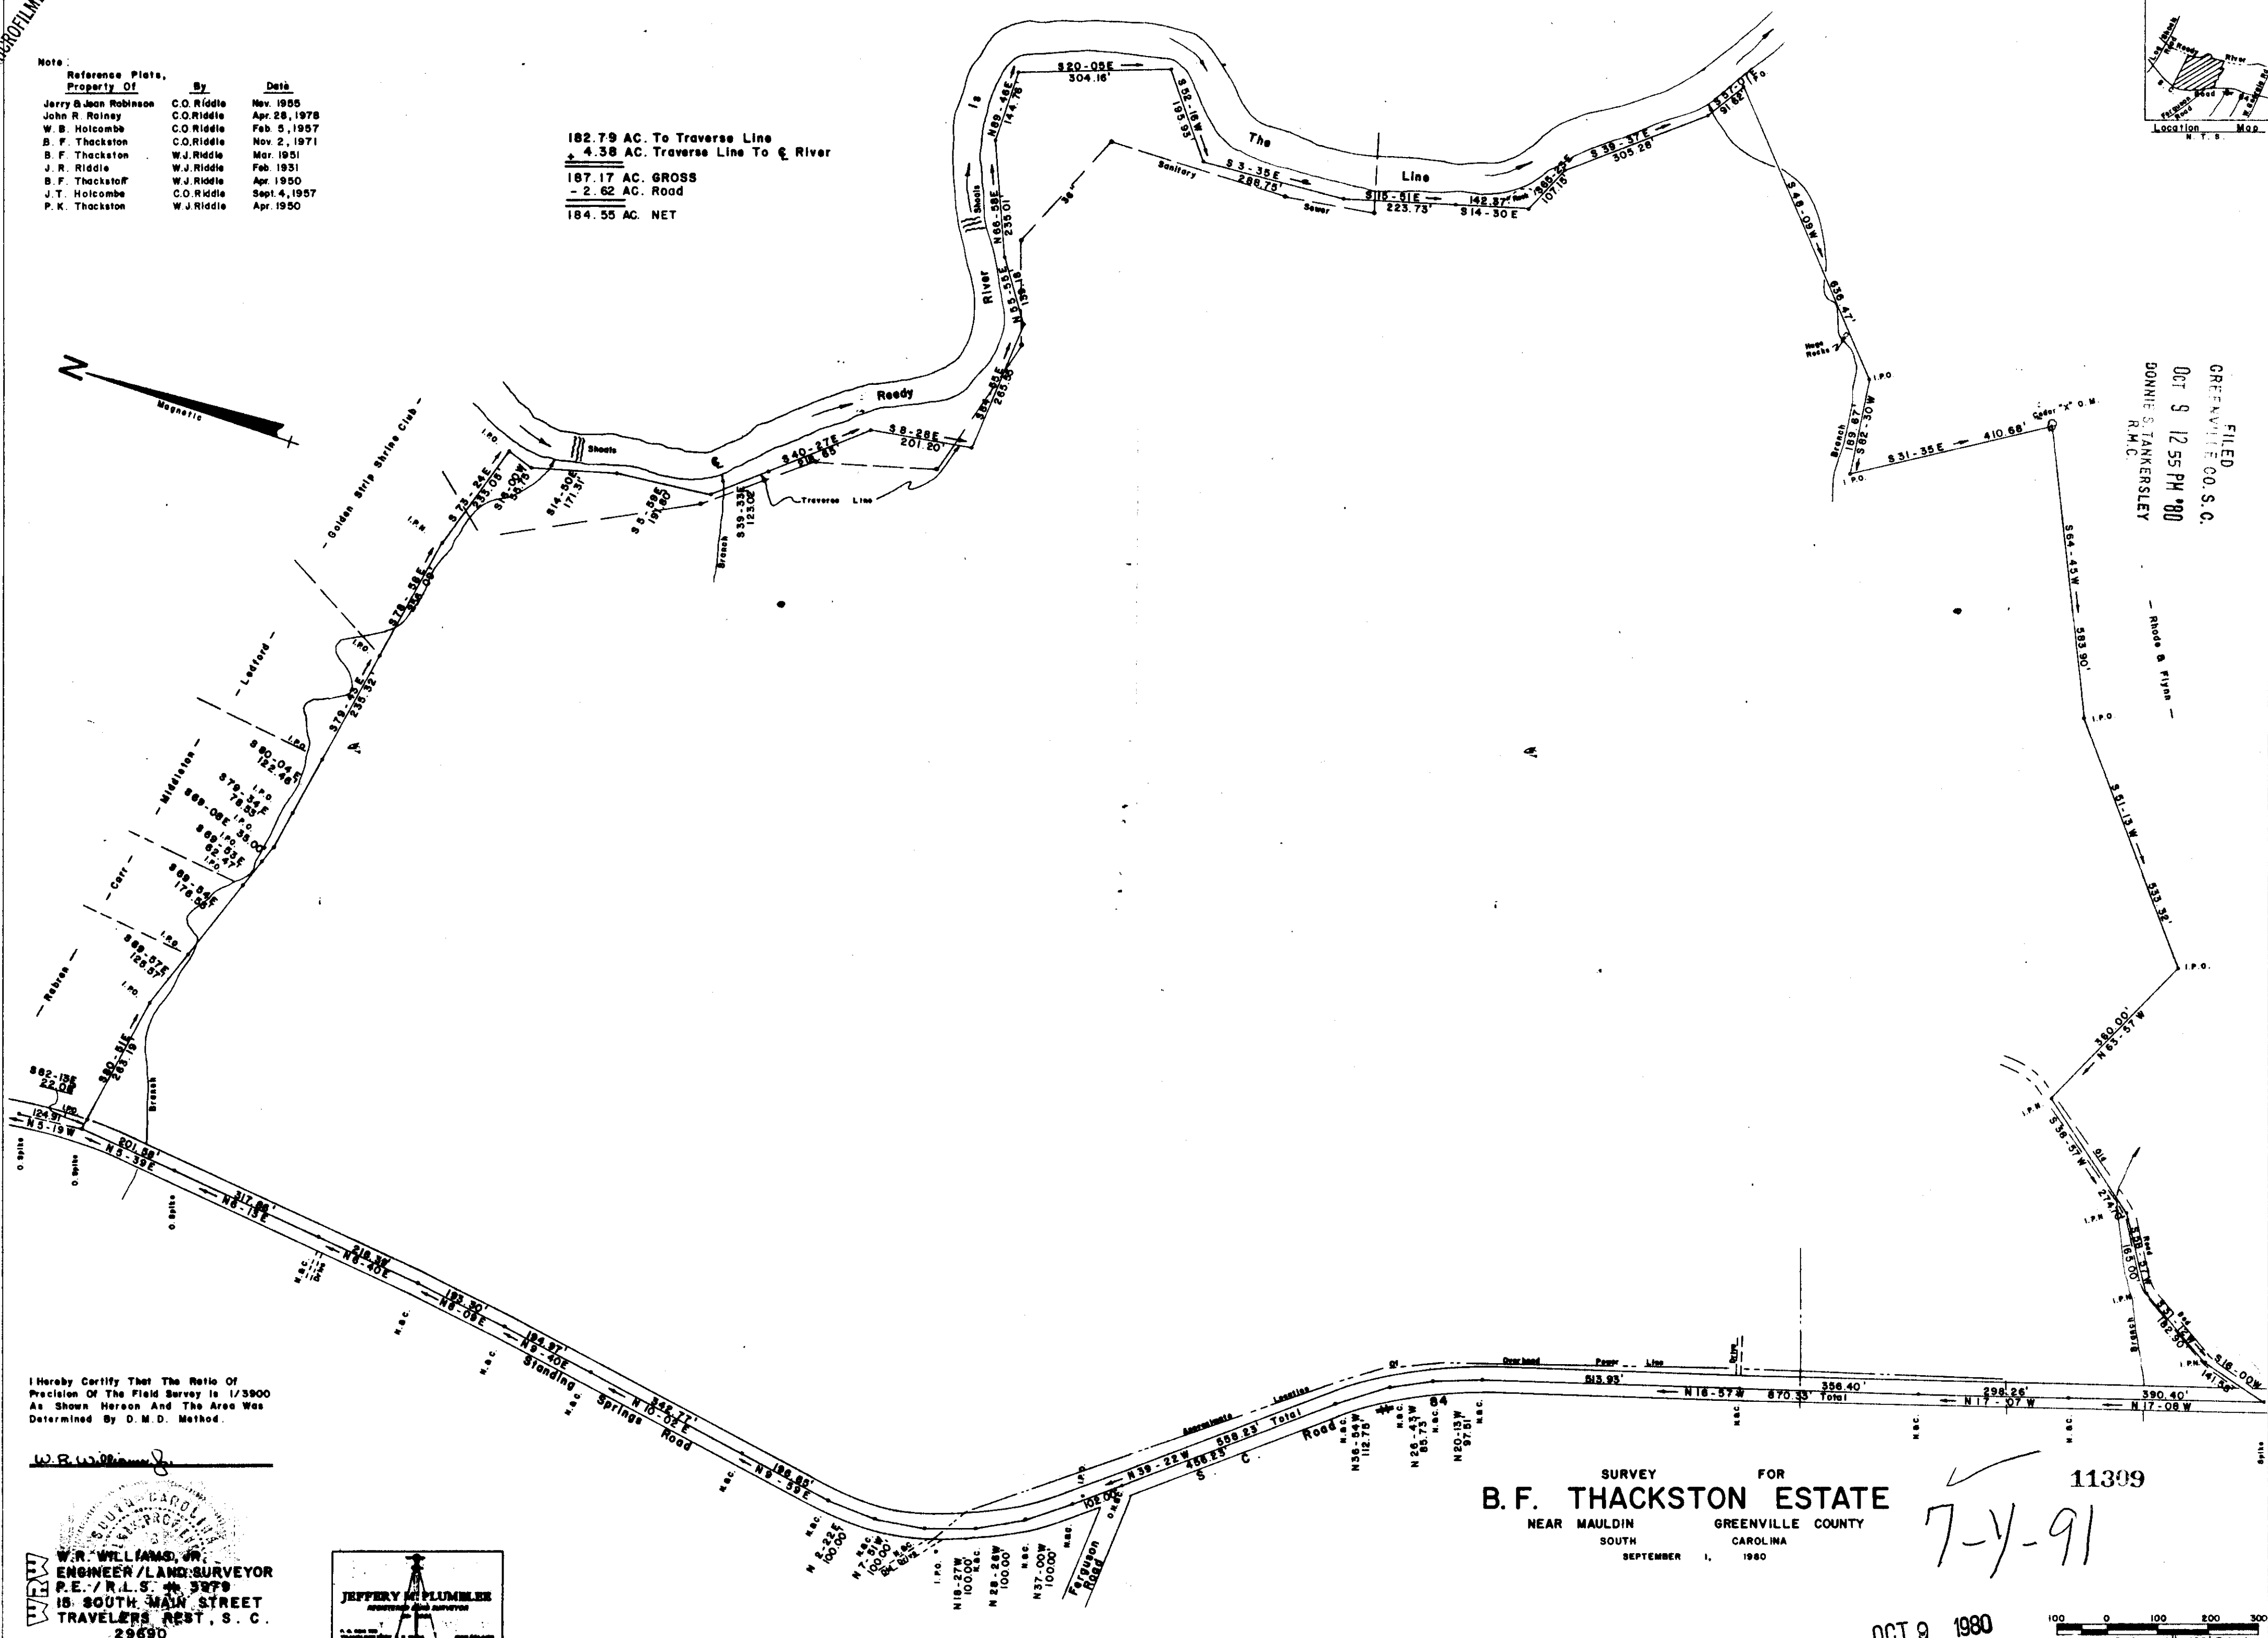

I Herby Certify That The Ratio Of Precision Of The Field Survey Is 1/3900 As Shown Hereon And The Area Was Determined By D. M. D. Method.

W. R. Williams, Jr.

W. R. WILLIAMS, JR.
 ENGINEER/LAND SURVEYOR
 P.E./R.L.S. # 3879
 15 SOUTH MAIN STREET
 TRAVELERS REST, S.C.
 29690



SURVEY FOR
B. F. THACKSTON ESTATE
 NEAR MAULDIN SOUTH CAROLINA
 SEPTEMBER 1, 1980

11309
 7-1-91

OCT 9 1980

