
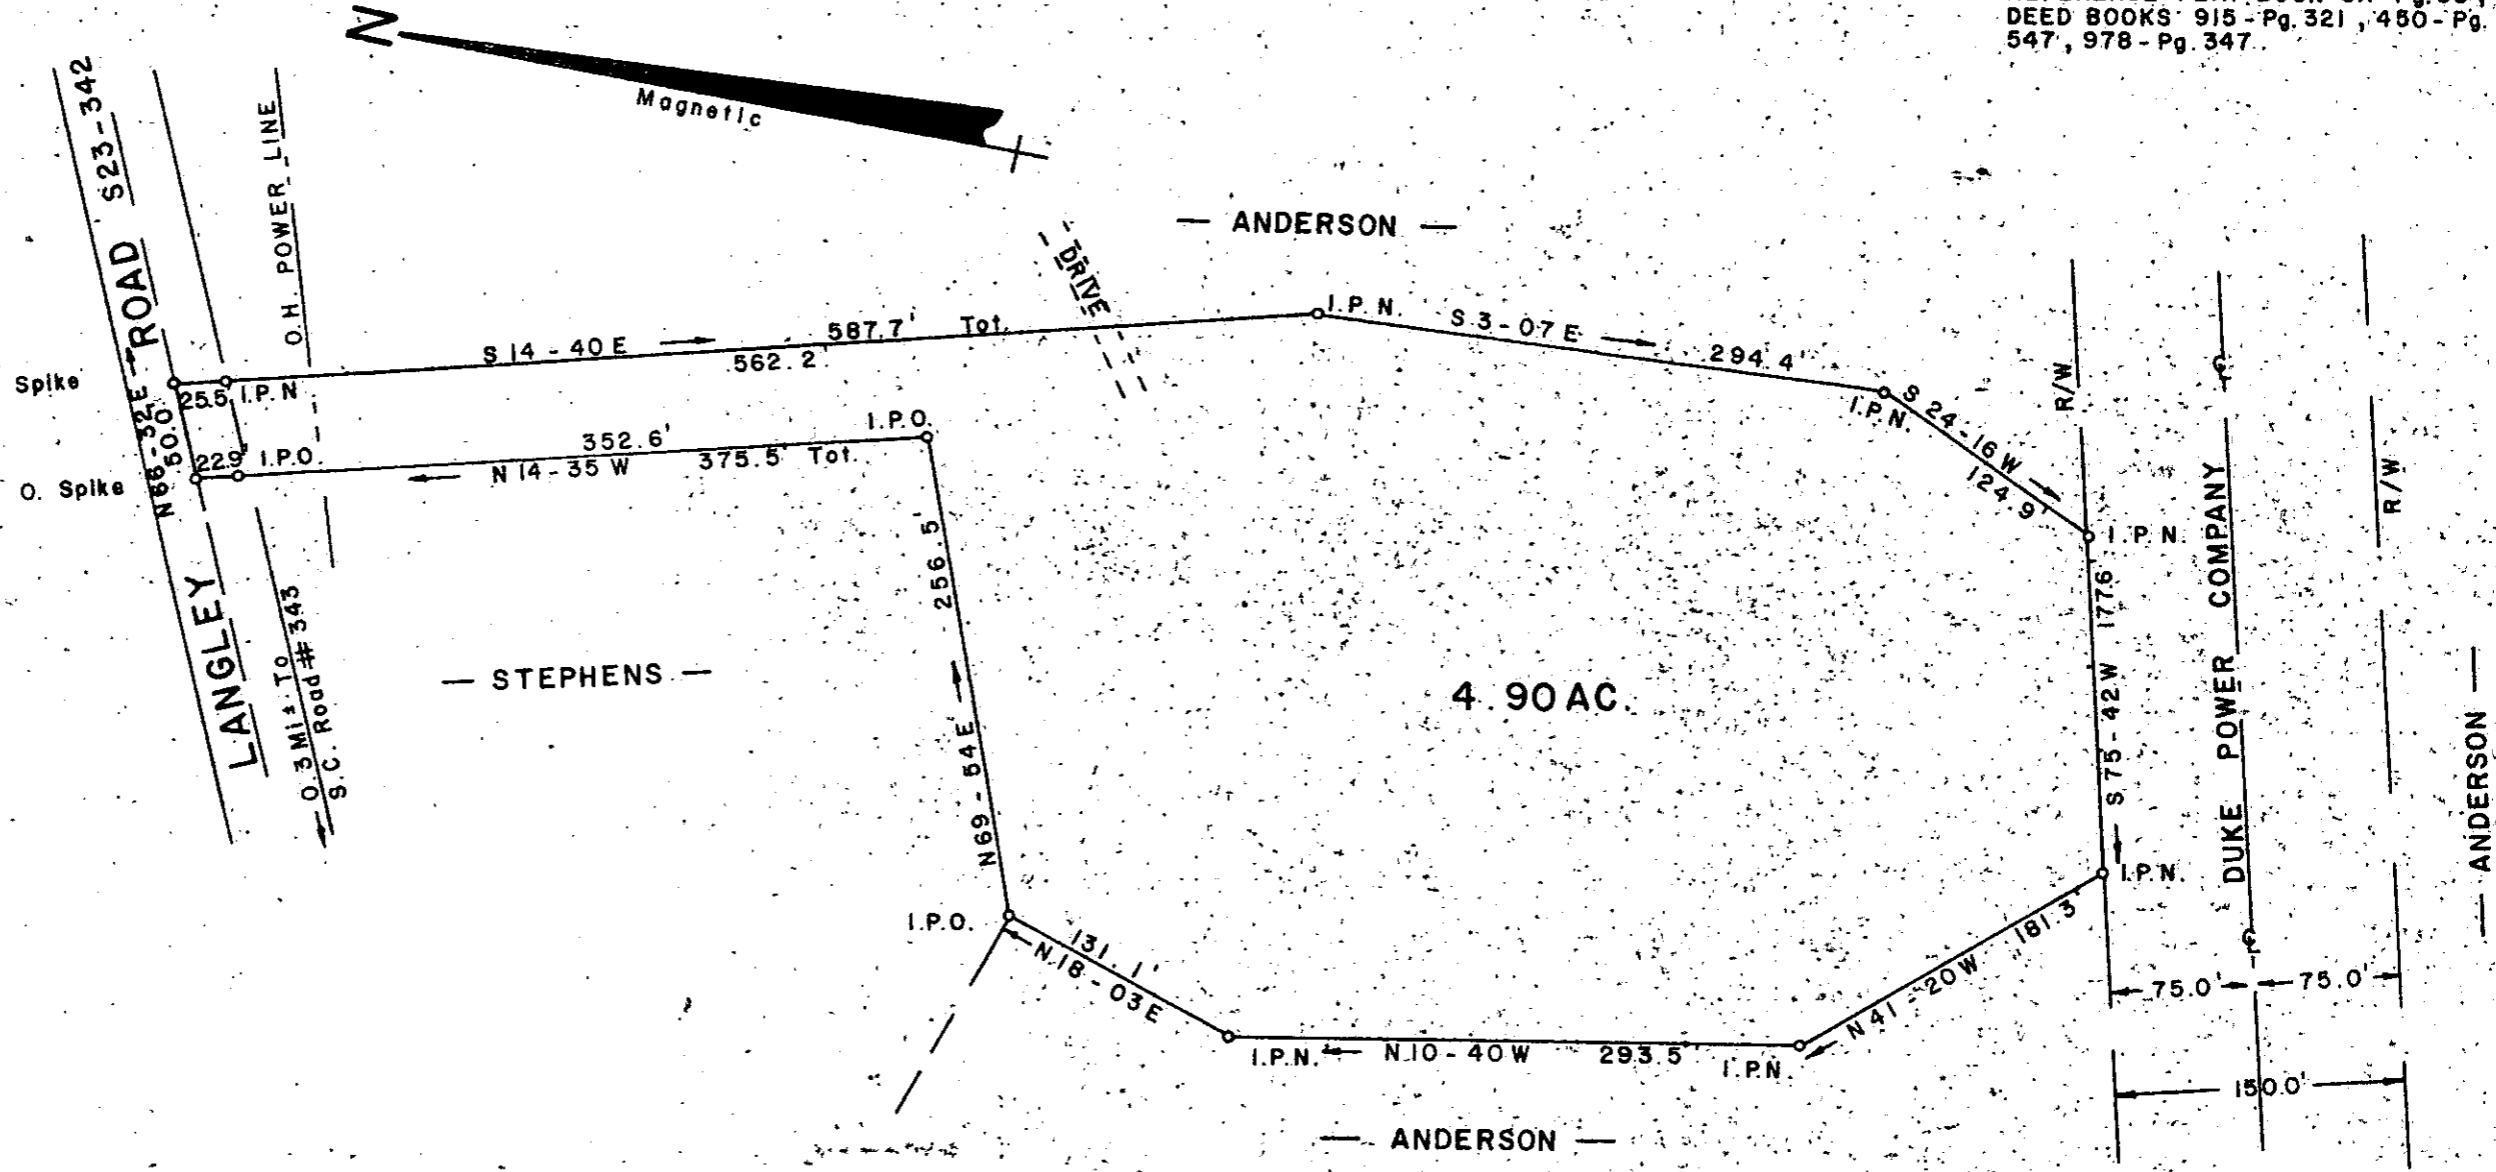


NOTE:  
 REFERENCE PLAT BOOK 5A-Pg. 88,  
 DEED BOOKS 915-Pg. 321, 450-Pg.  
 547, 978-Pg. 347.

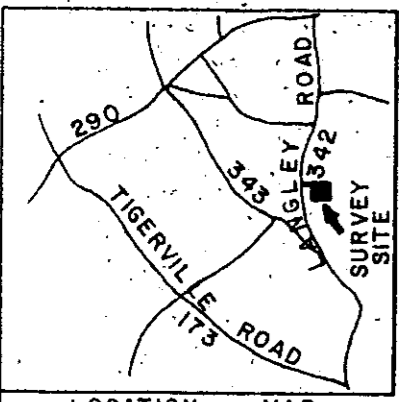

GREENVILLE CO. S.C.  
 JUN 18 9 59 AM '80  
 BONNIE S. FANKERSLEY  
 R.M.C.  
 JUN 18 1980

I HEREBY CERTIFY THAT THE RATIO OF  
 PRECISION OF THE FIELD SURVEY IS  
 1/5000 AS SHOWN HEREON AND THE AREA  
 WAS DETERMINED BY D.M.D. METHOD.


**JEFFERY M. PLUMBLEE**  
 REGISTERED LAND SURVEYOR  
 # 788

P. O. BOX 788  
 TRAVELERS REST, S.C. 29680  
 (803) 834-4426

SURVEY FOR  
**TONY D. ANDERSON**  
 GREENVILLE COUNTY  
 SOUTH CAROLINA  
 JUNE 11, 1980

36040

8-A-27

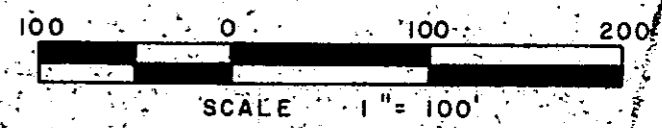

648.3-1-Pl. 26