




MICROFILMED

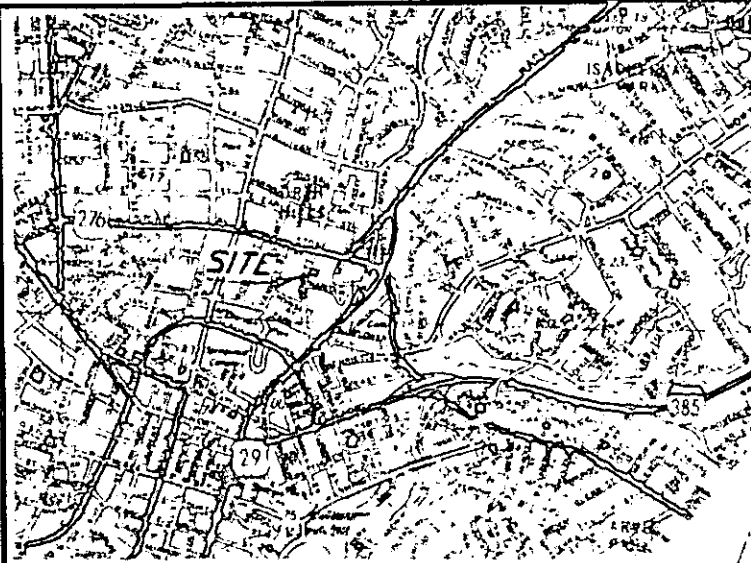

LOCATION MAP

NOTES:  
PLAT REFERENCE  
SEE PLAT BOOK K-PAGE  
277 AT GREENVILLE CO.  
RMC OFFICE.

FILED  
GREENVILLE CO. S.C.  
AUG 8 12 10 PM '80  
DONNIE TANKERSLEY  
R.M.C.

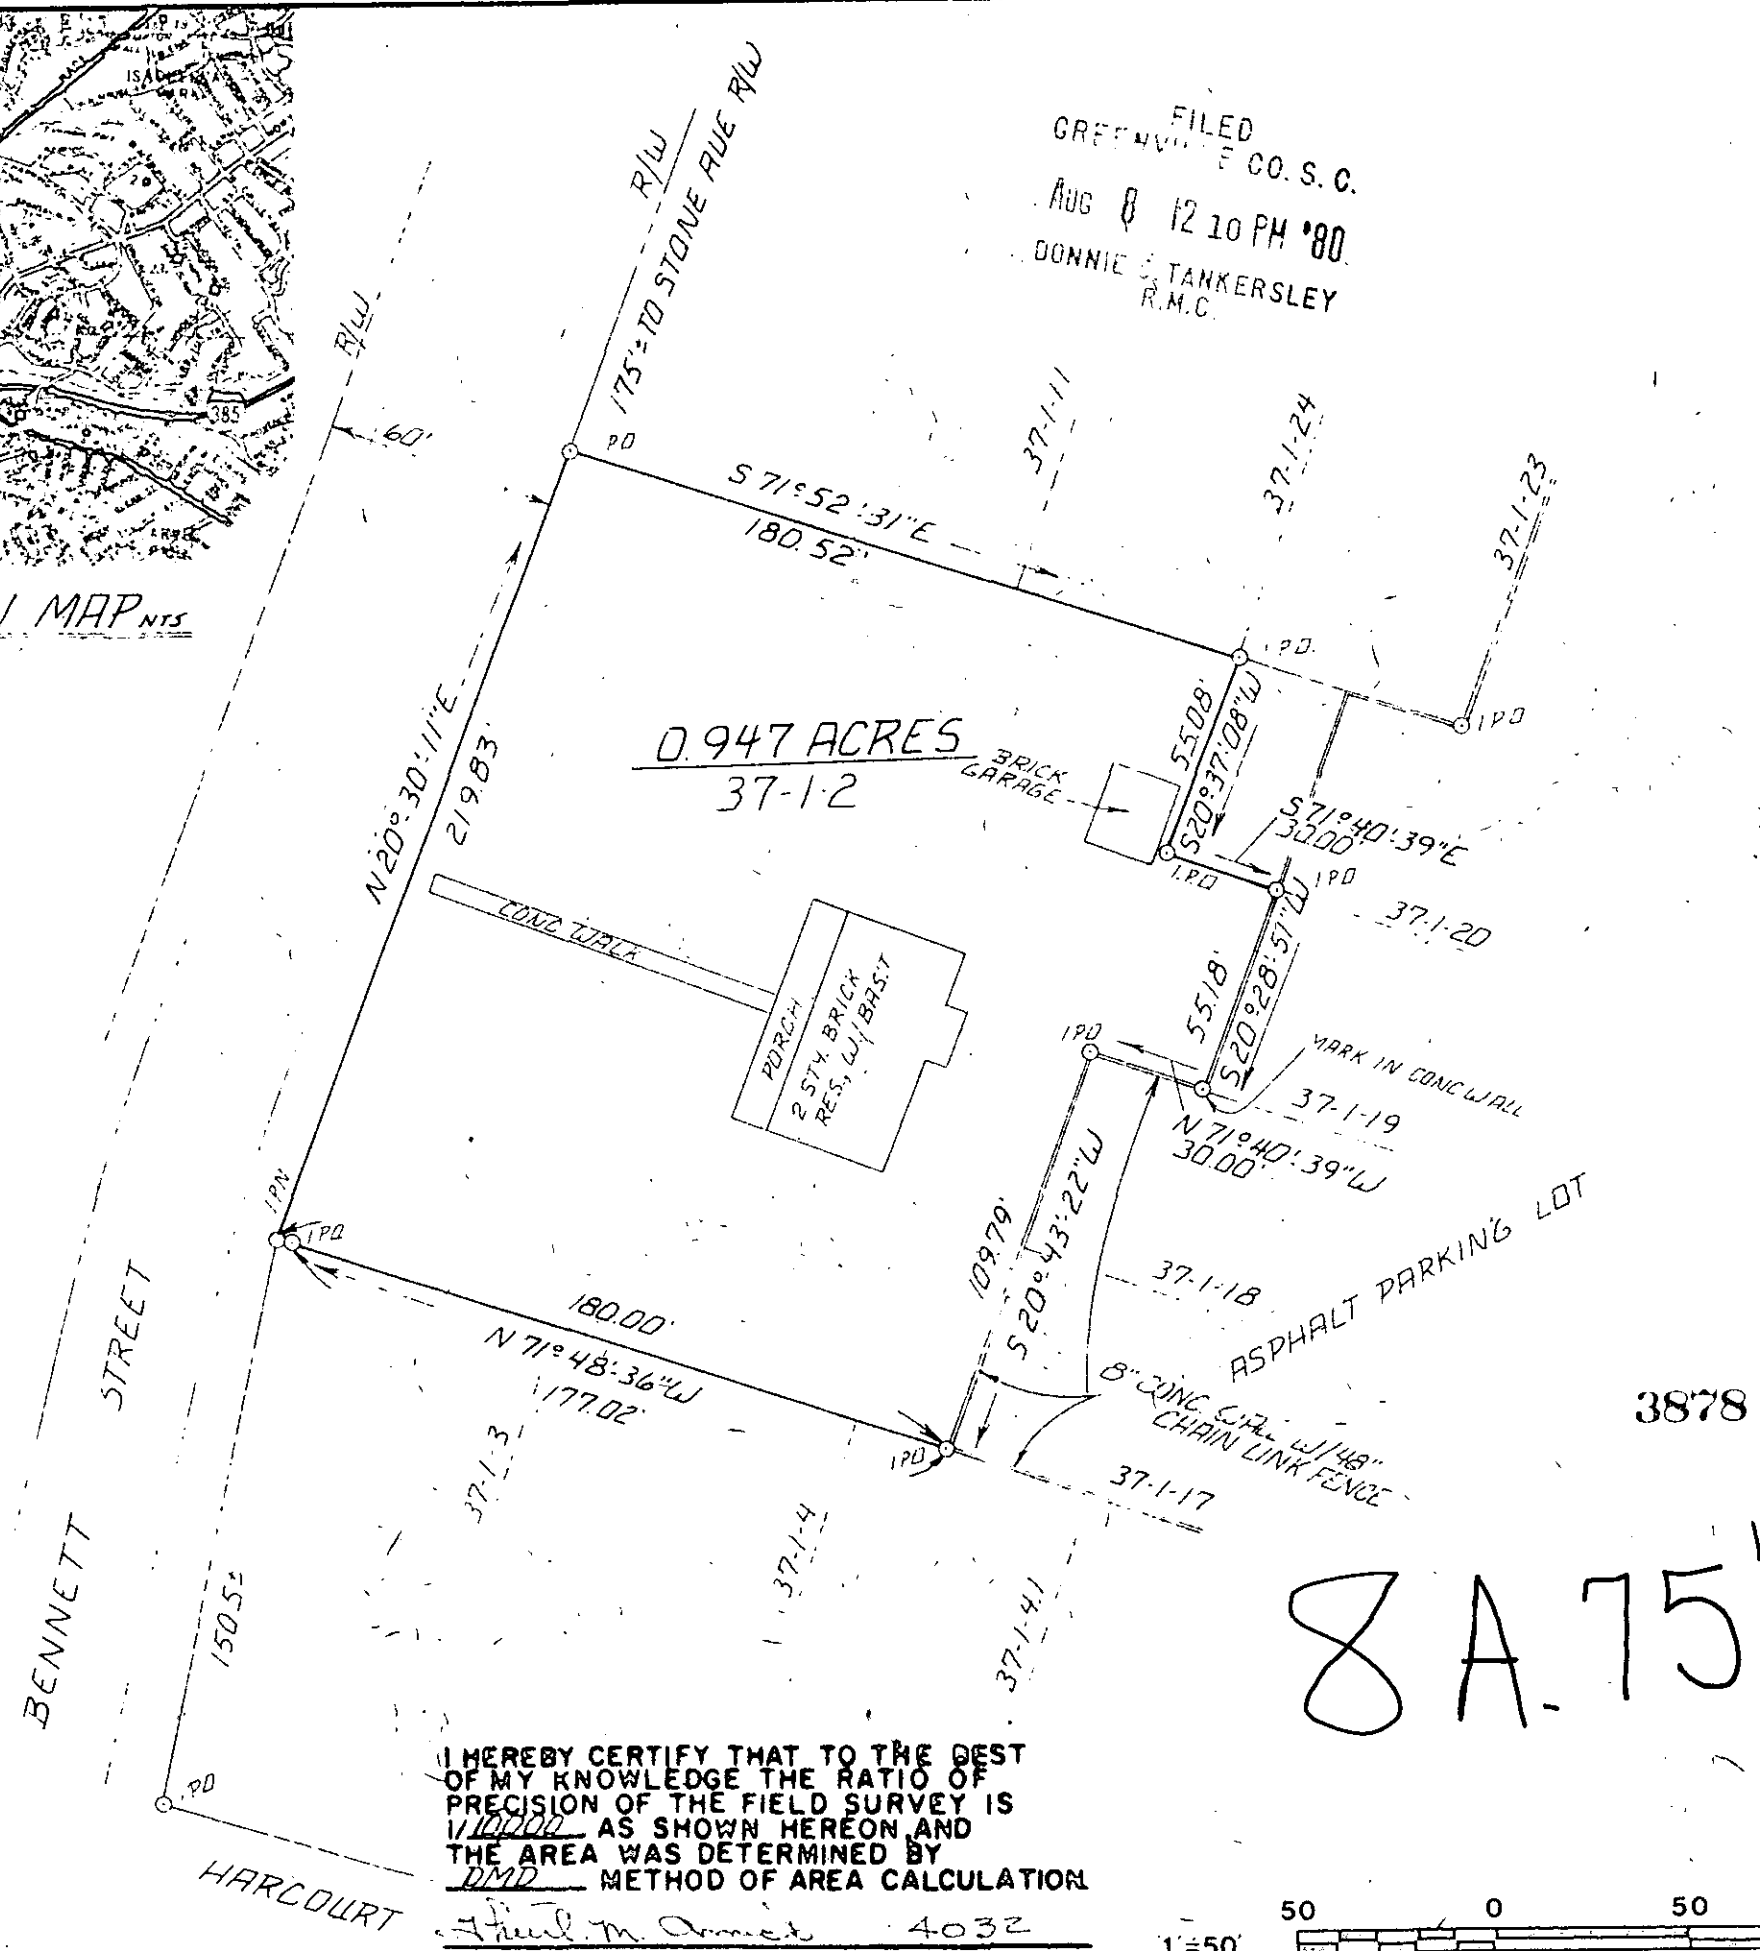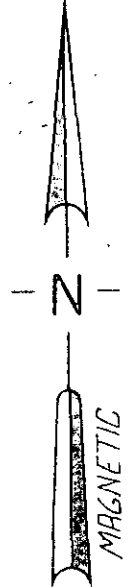

PRINTED


AUG 5 1980

ENWRIGHT  
SURVEYING, INC.

8A.75

I HEREBY CERTIFY THAT TO THE BEST  
OF MY KNOWLEDGE THE RATIO OF  
PRECISION OF THE FIELD SURVEY IS  
1/100,000 AS SHOWN HEREON AND  
THE AREA WAS DETERMINED BY  
DMD METHOD OF AREA CALCULATION

*Frederic M. Armet* 4032  
SURVEYOR'S SIGNATURE S.C. REG. NO.

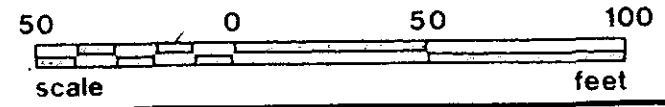

REV.	DATE	BY	DESCRIPTION	APP.
1	8-4-80	RS	FOR REVIEW	
REVISION				
A SURVEY FOR				
J.P. STEVENS & CO., INC.				
GREENVILLE, SOUTH CAROLINA				
enwright associates, inc.		RS	TMA	TMA
engineers planners surveyors		DRAWN	DESIGN	CHECK
GREENVILLE, SOUTH CAROLINA		8-4-80	1"=50'	80552-00-1-00
		DATE	SCALE	DWG. NO.