


FILED
GREENVILLE CO. S.C.
AUG 22 1 23 PM '80
DONNIE S. TANKERSLEY
R.M.C.

MAGNETIC

SIMMONS

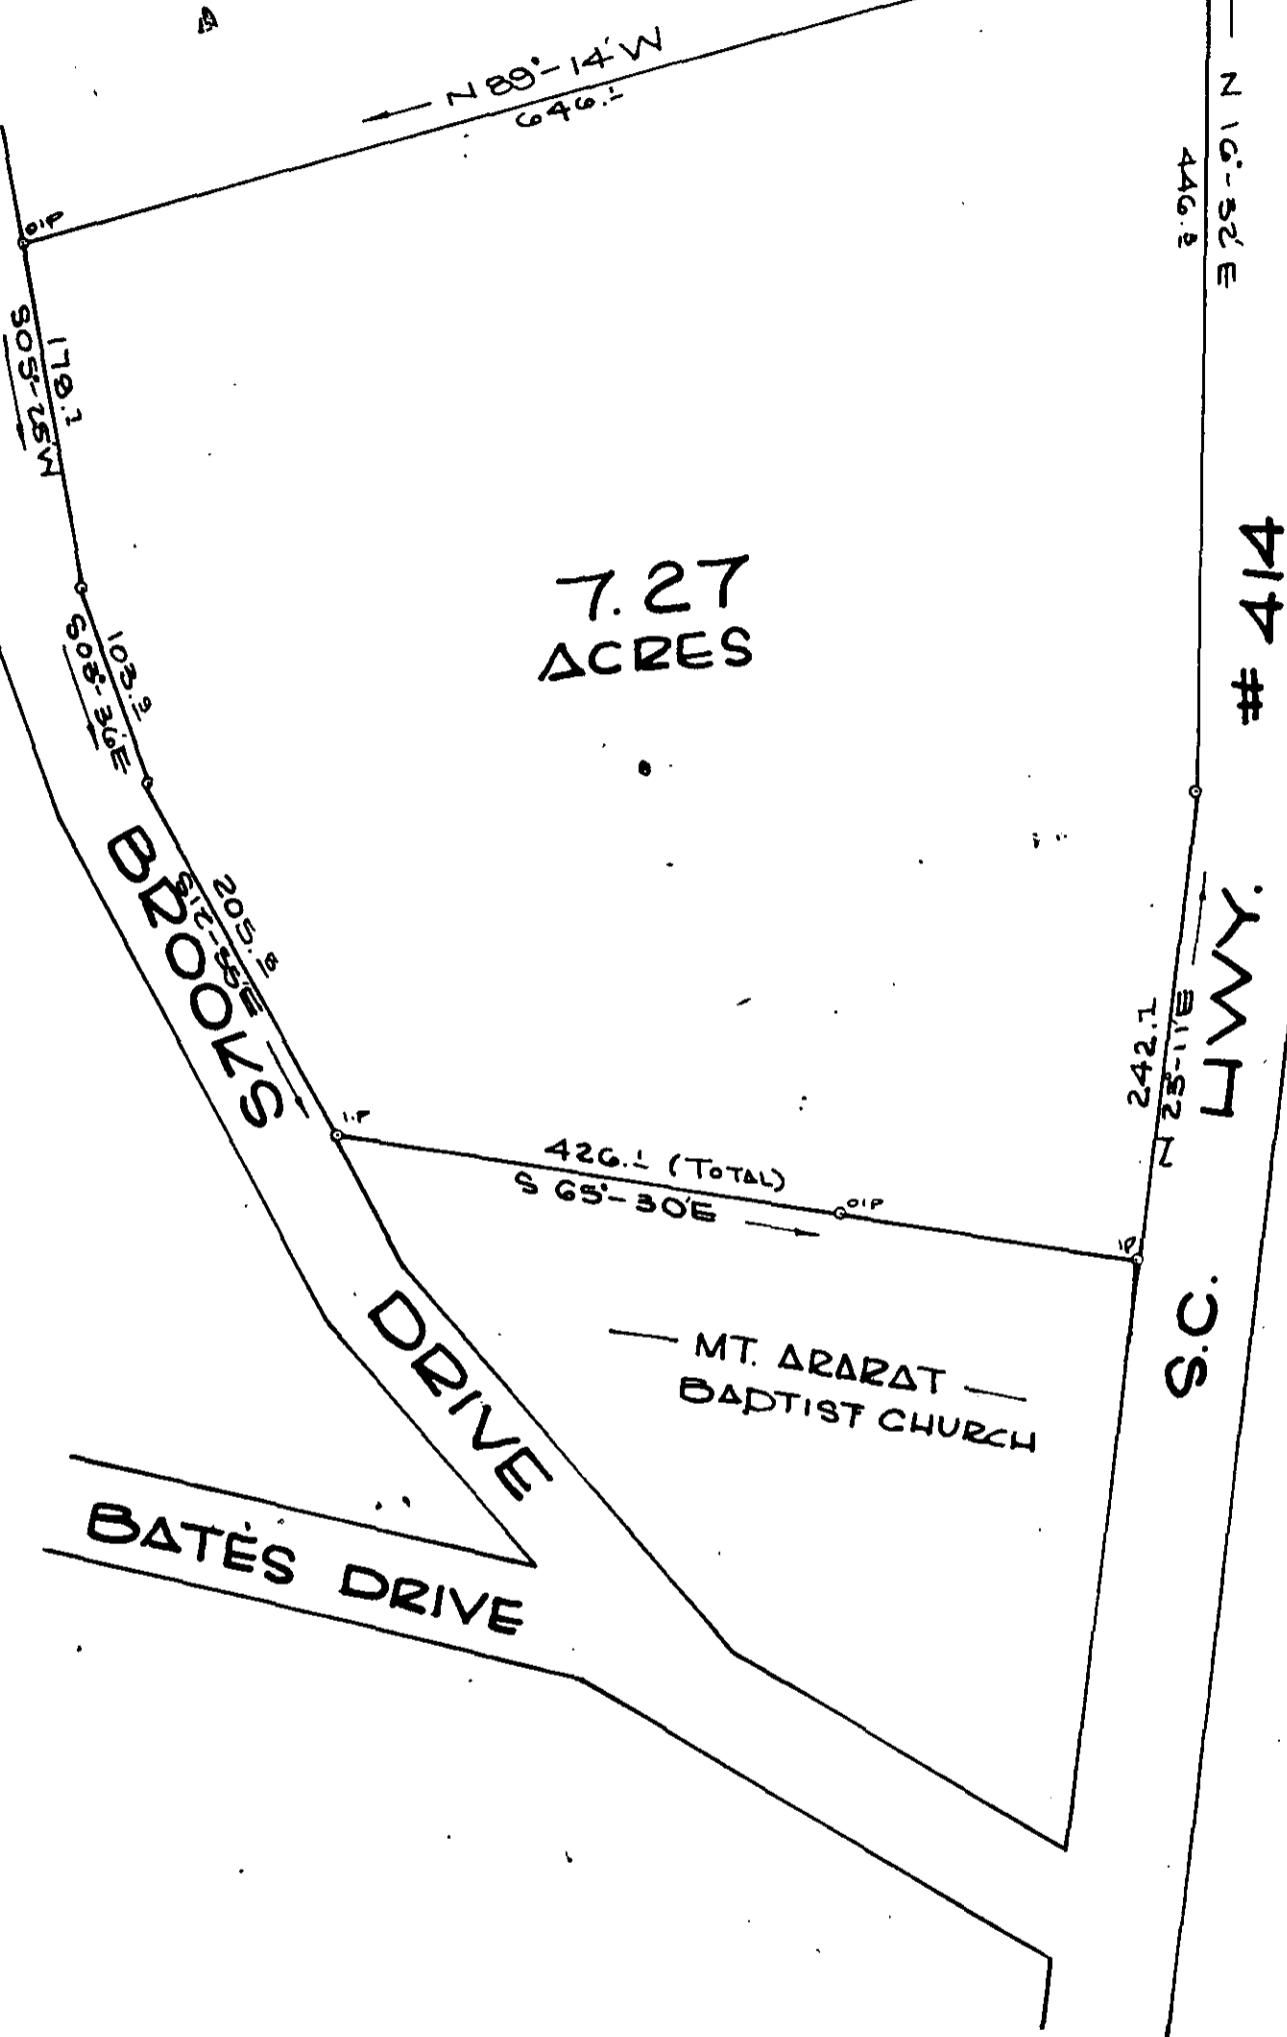


SURVEY FOR
W.C. BATES et.al
NEAR MARIETTA, GREENVILLE CO.
SOUTH CAROLINA
APRIL 8, 1980

8-A-84

AUG 22 1980

5542

SCALE: 1" = 100'

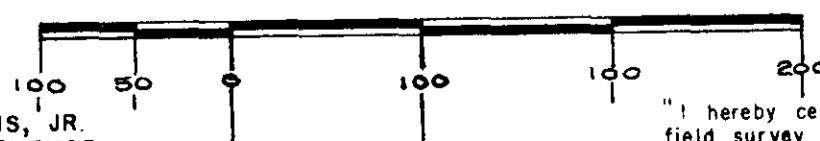

W. R. WILLIAMS, JR.
ENGINEER/SURVEYOR
P.E. & L.S. No. 3979
15 S. MAIN STREET
TRAVELERS REST, S.C.
29690

S15.5-1-10

"I hereby certify that the ratio of precision of the field survey is 1/5000+ as shown hereon and the area was determined by DMD method of area calculation."

W.R. Williams

P.E. & L.S. No. 3979

