

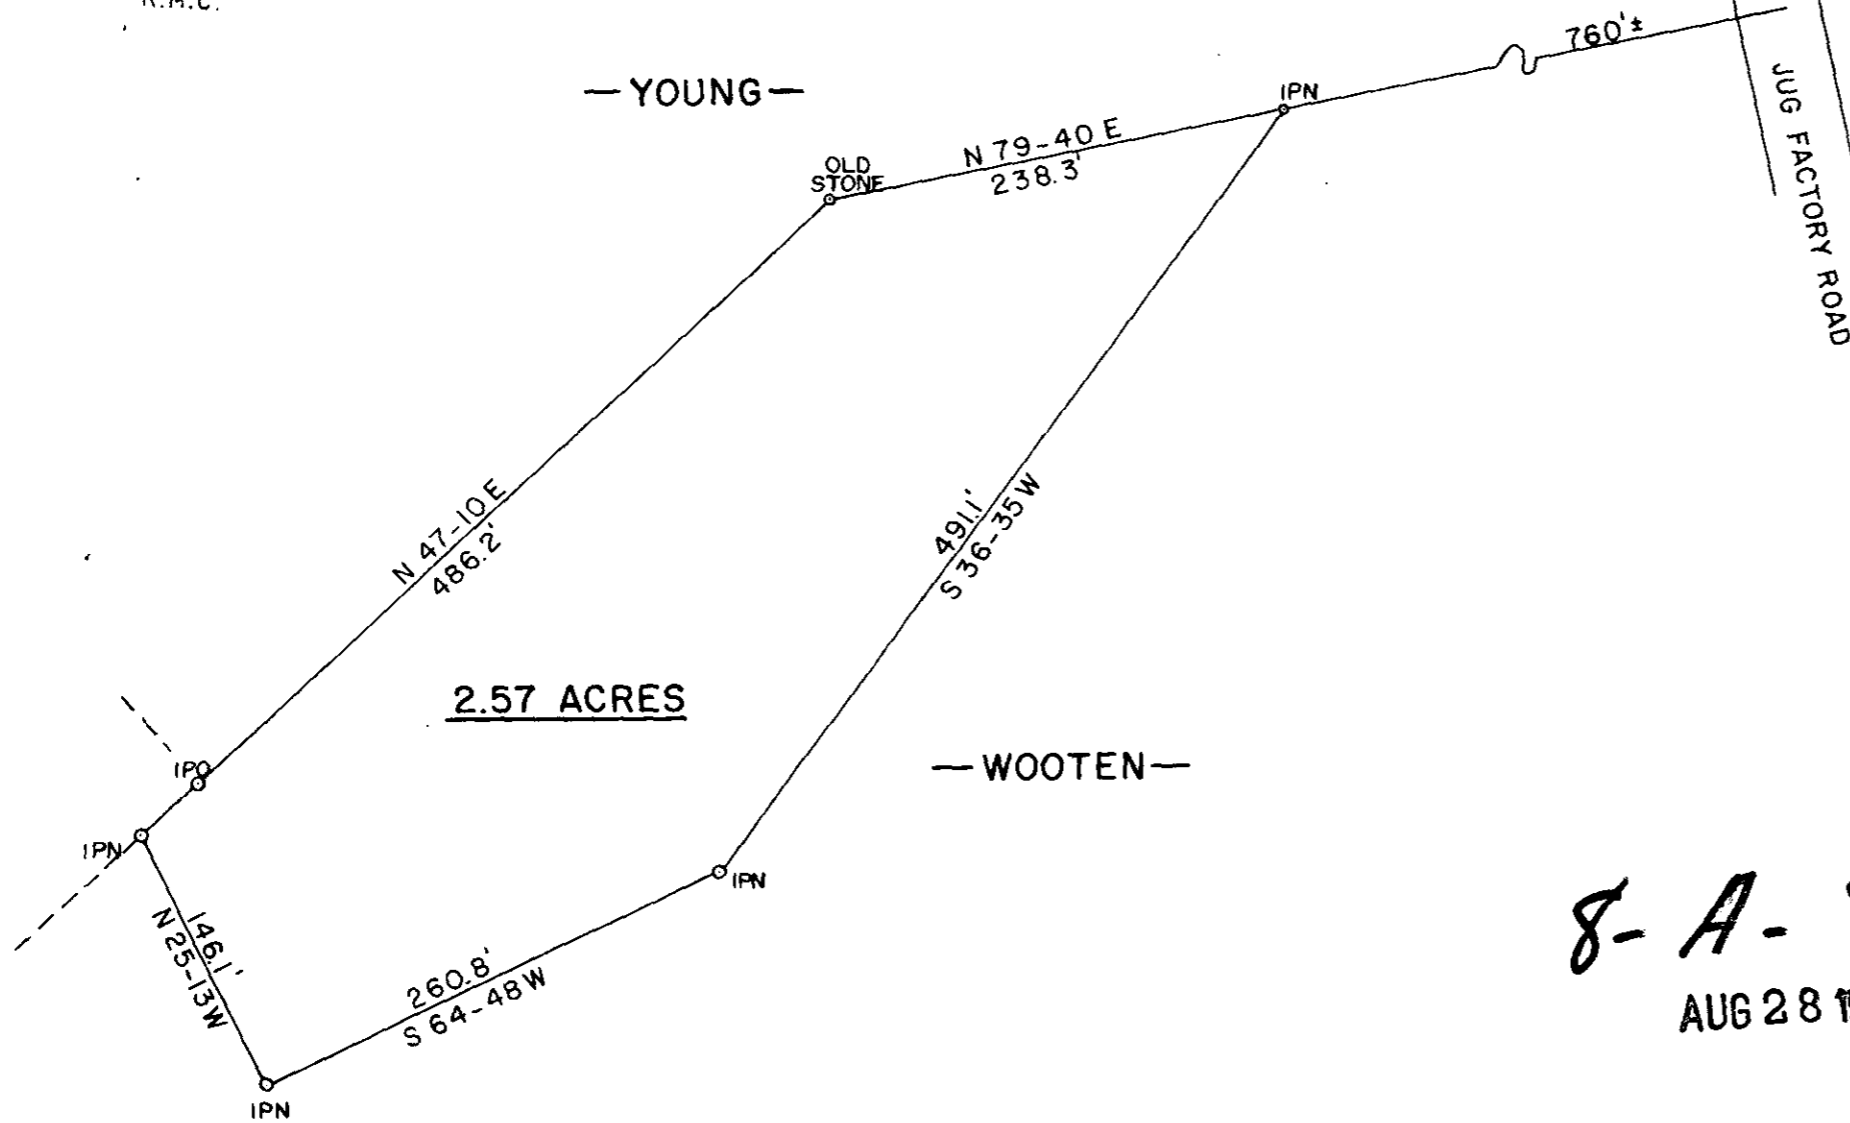
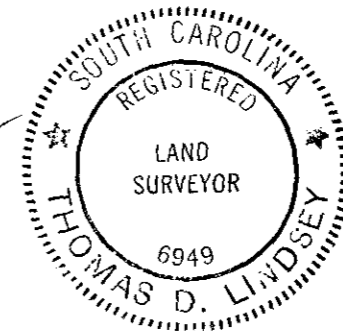


FILED  
 GREENVILLE CO. S. C.  
 Aug 28 9 09 AM '80  
 DONNIE S. TANKERSLEY  
 R.M.C.

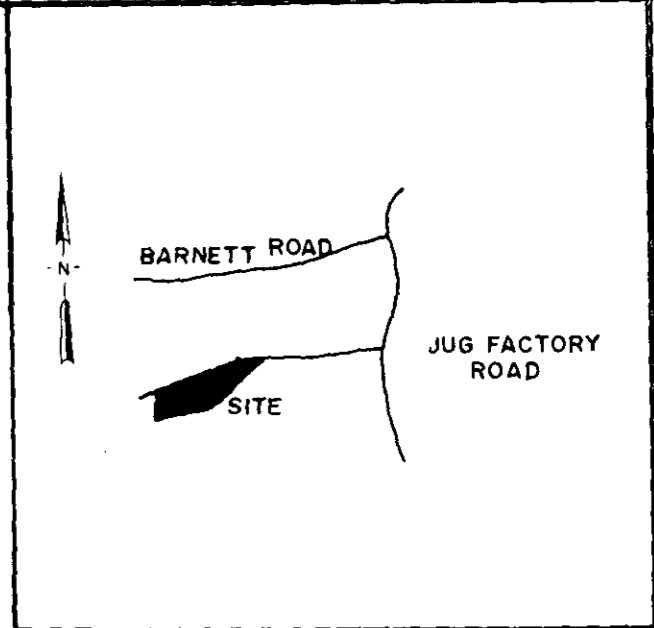


2.57 ACRES

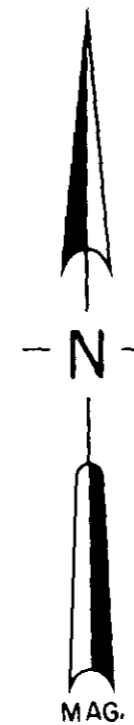

*Thomas D. Lindsey*

8-A-88  
 AUG 28 1980

6273

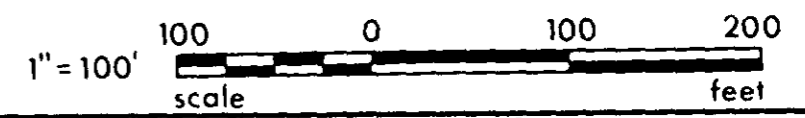

I HEREBY CERTIFY THAT I HAVE SURVEYED  
 THIS PROPERTY AND THAT THE MEASUREMENTS  
 SHOWN ARE CORRECT.

PROPERTY OF <b>JIMMY &amp; ELLIOTT WOOTEN</b> GREENVILLE CO, SO. CAR.		
SCALE: 1"=100'	APPROVED BY	DRAWN BY T.D.L.
DATE: 8-7-1980	SURVEYED FOR <b>RICHARD YOUNG</b>	
<b>LINDSEY &amp; ASSOCIATES</b>		DRAWING NUMBER 1279

4-1-8-9/9

MICROFILMED