



MICROFILMED

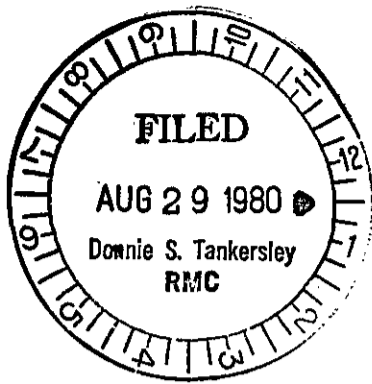


AUG 29 1980

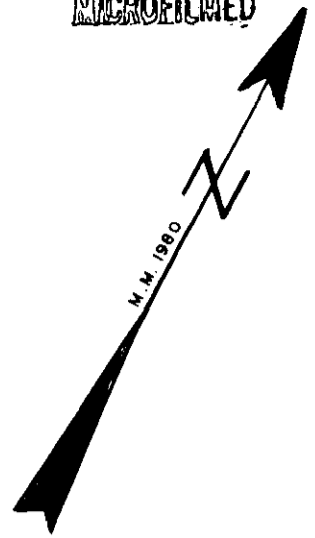

← TO RTE 414

PLESANT HILL ROAD

→ TO RTE 11

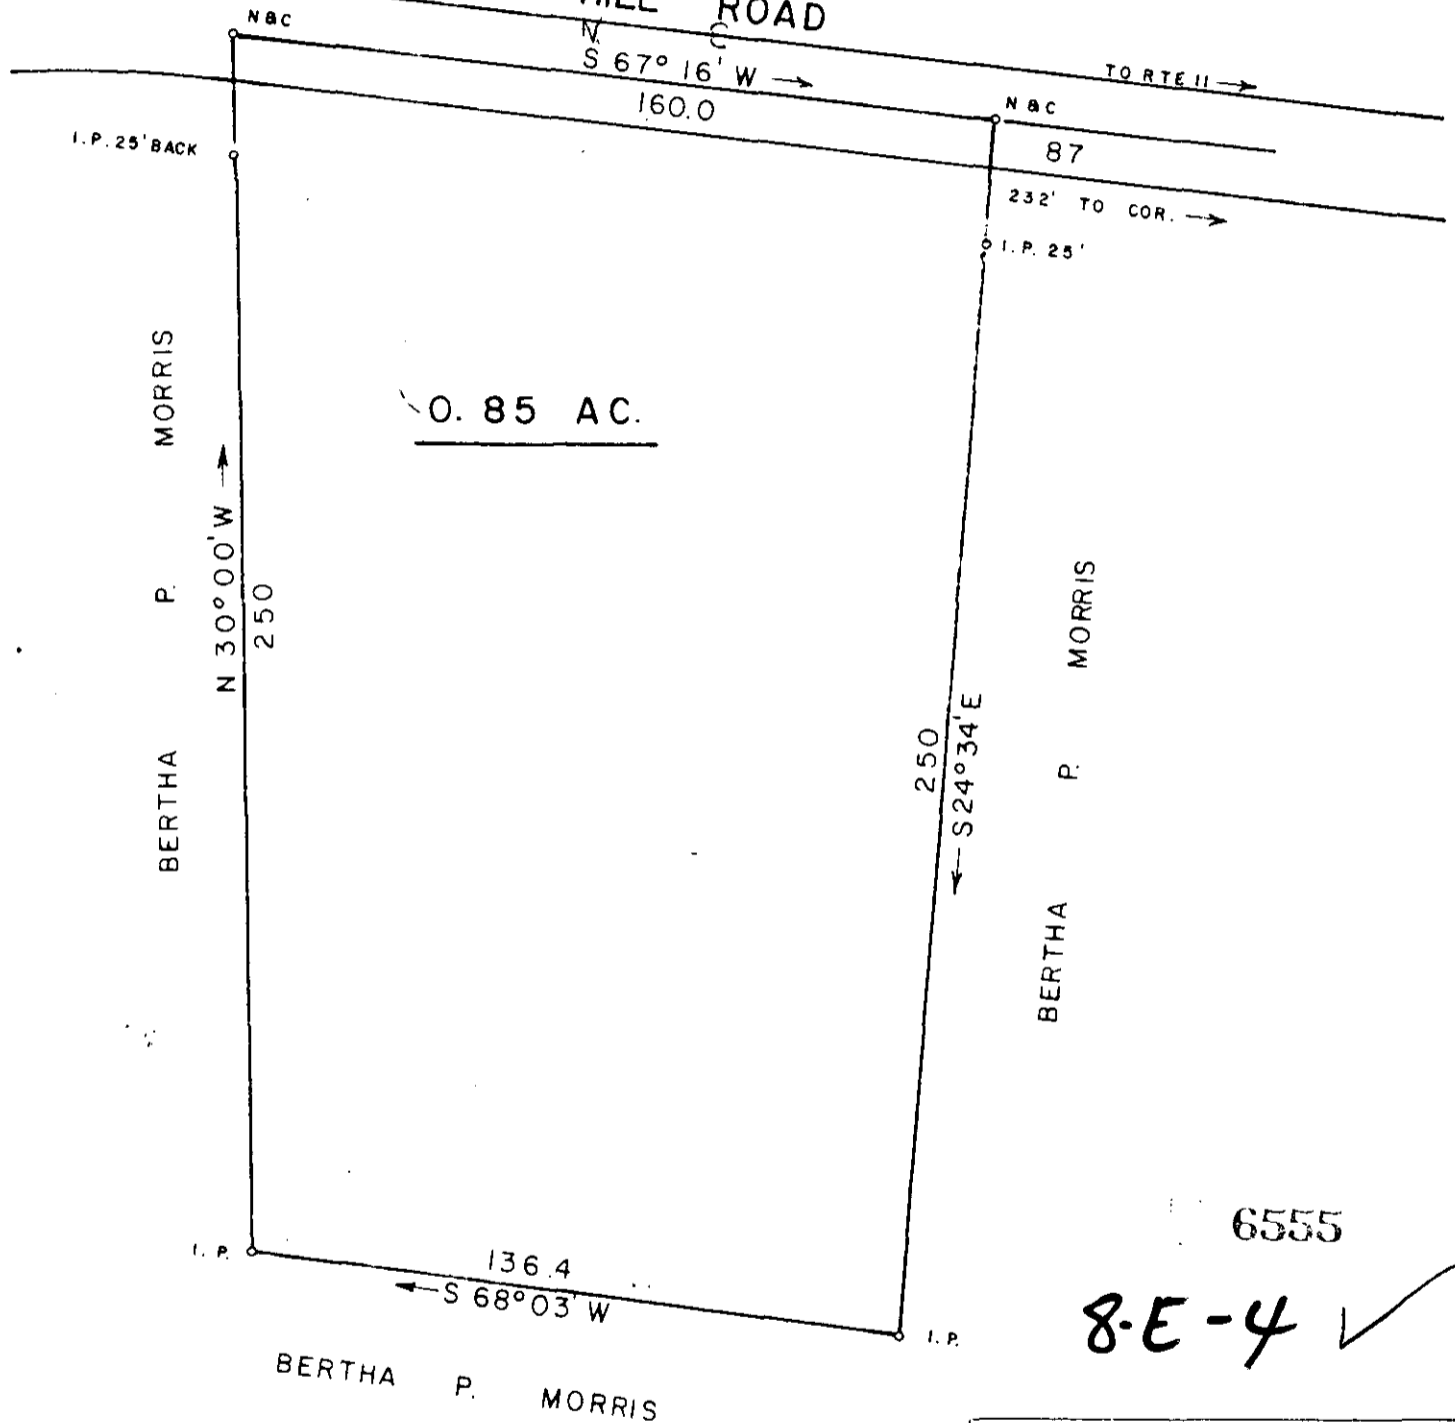

DEED REF: VOL 622 PG. 290

BEING A PORTION OF 26.4 AC. TRACT SURVEYED FOR ANNA BELL CAMPBELL 4-4-55

SURVEY FOR
GLEND A & WAYNE BELUE

LOCATED NEAR GOWENSVILLE

COUNTY:
GREENVILLE

COUNTY BLOCK MAP

STATE
SOUTH CAROLINA

DATE: JUNE 26, 1980

FIELD CHIEF:
B. E. H.

DRAWN BY:
B. E. H.

REVISED

SCALE 1" = 40'



WOLFE & HUSKEY, INC. ENGINEERING and SURVEYING
P O. BOX 35 LYMAN, S. C 29365

