
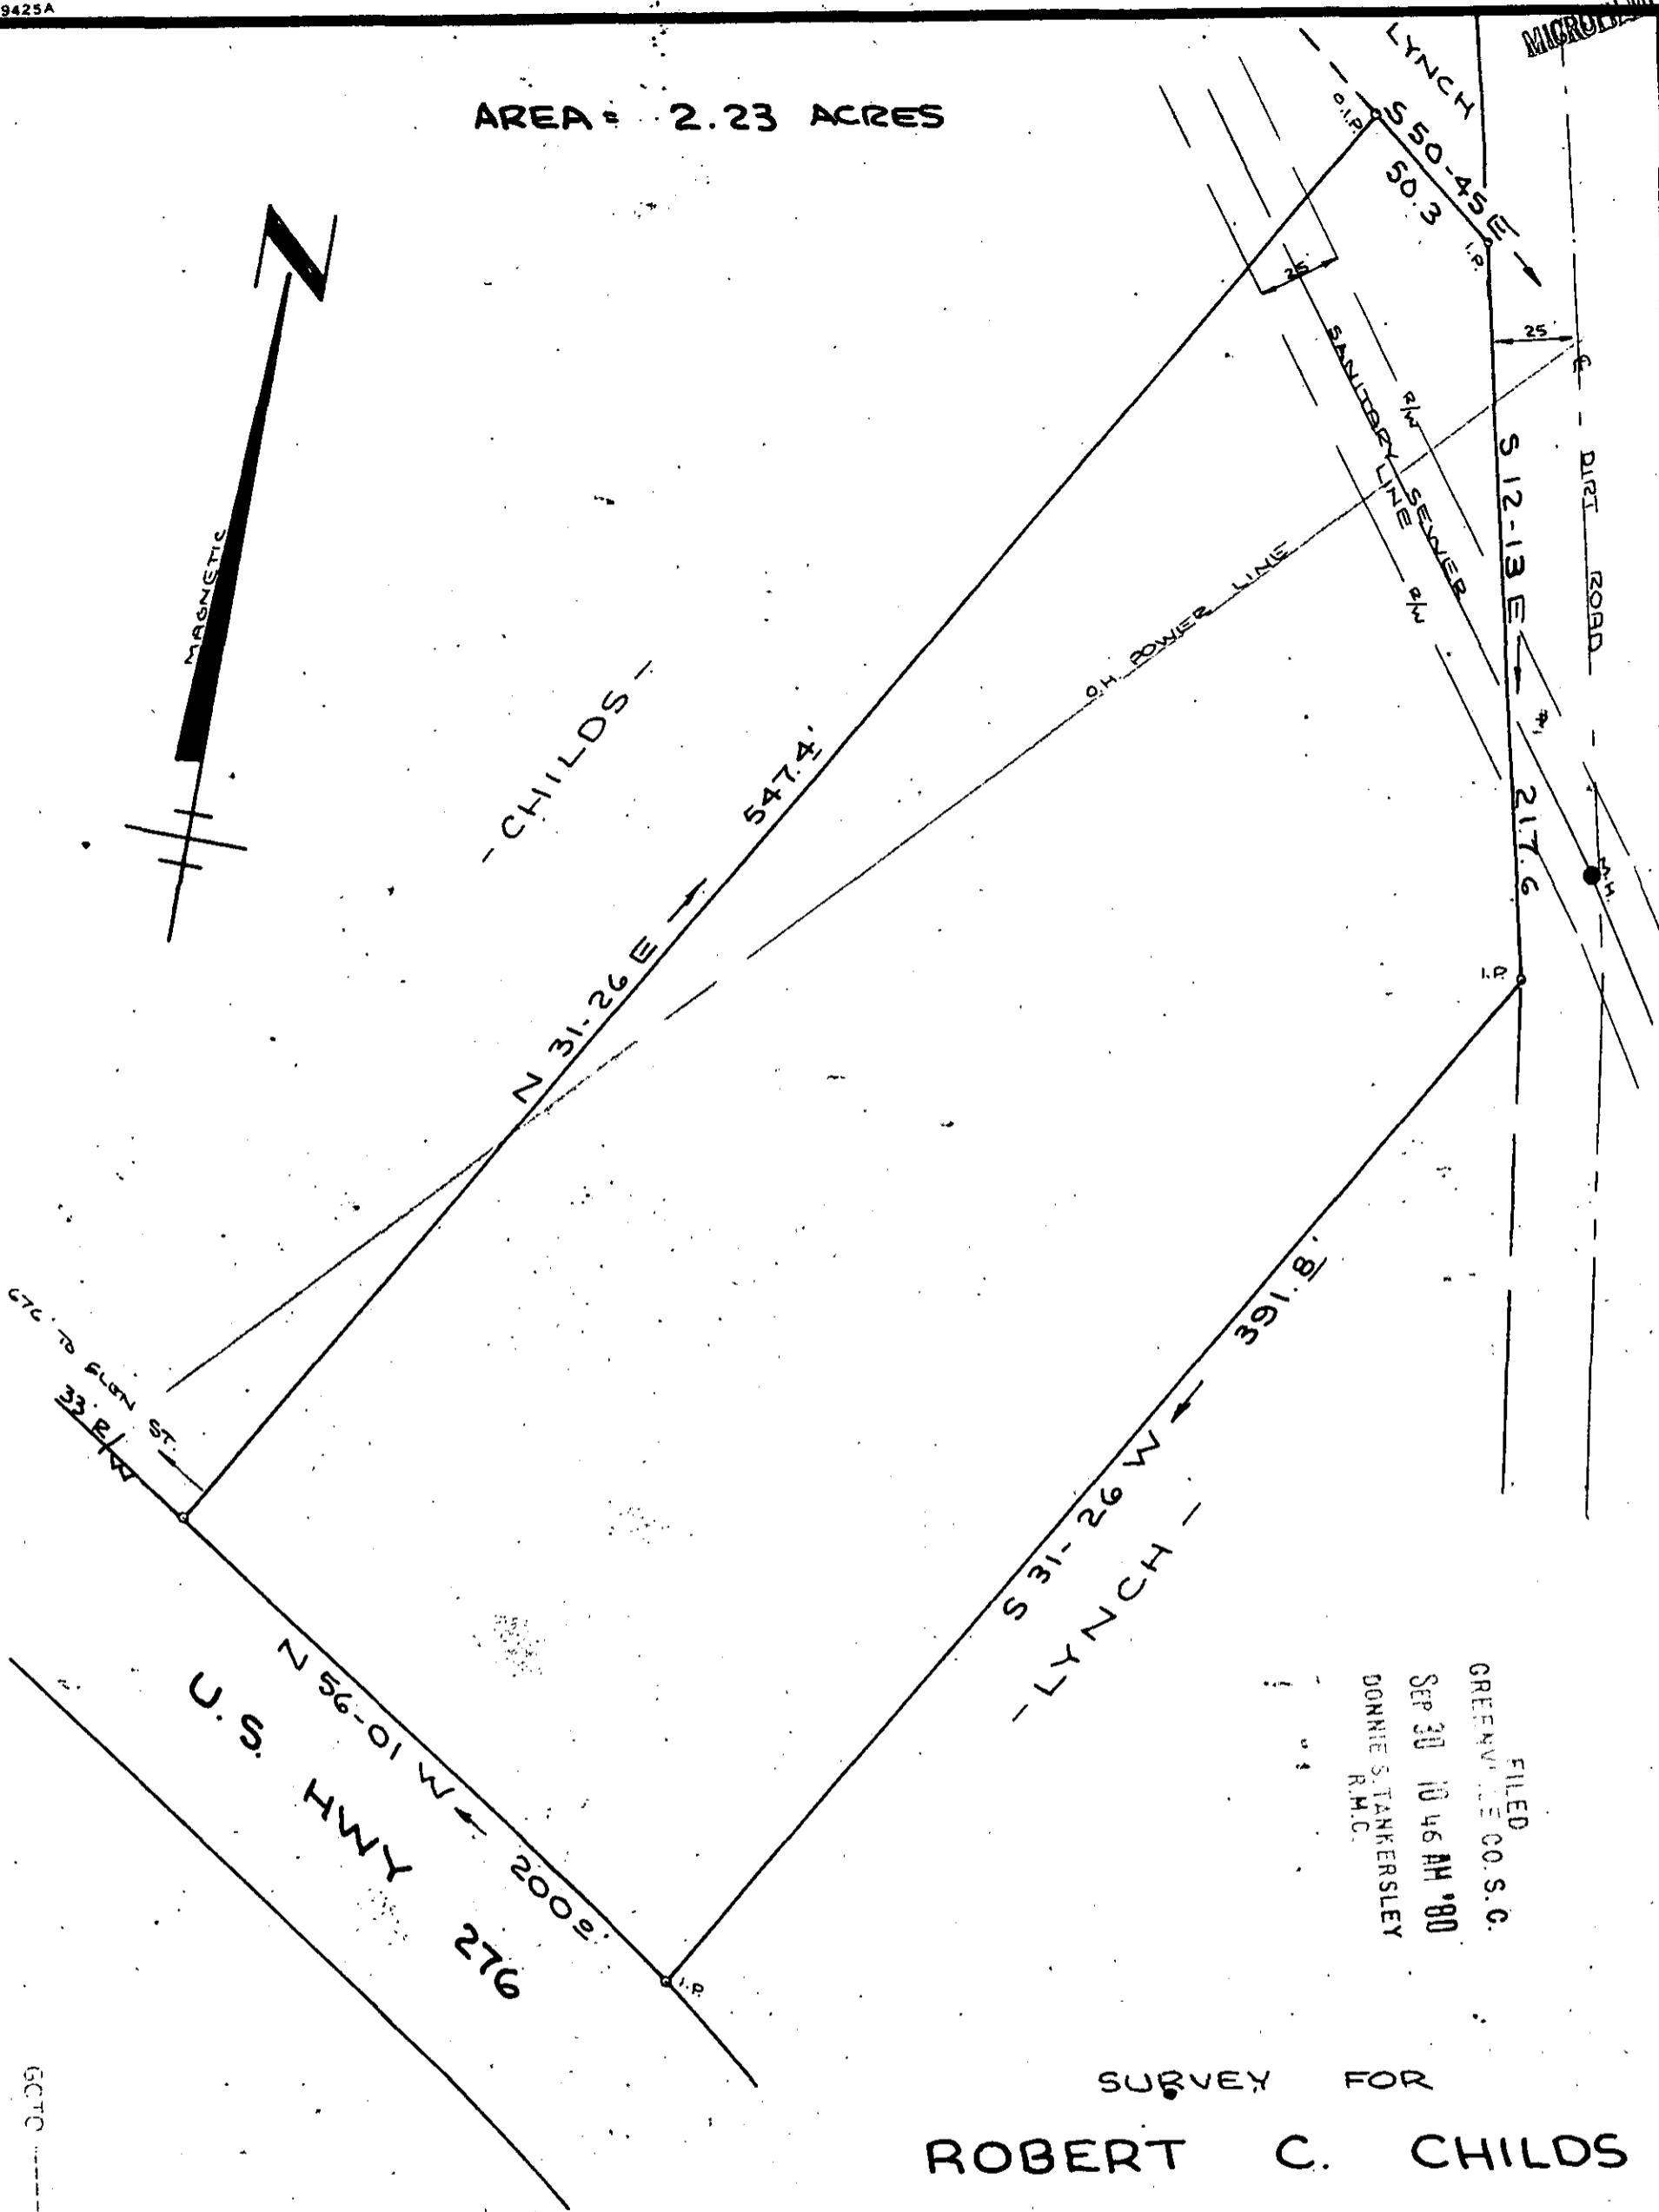


MICROFILMED

AREA = 2.23 ACRES

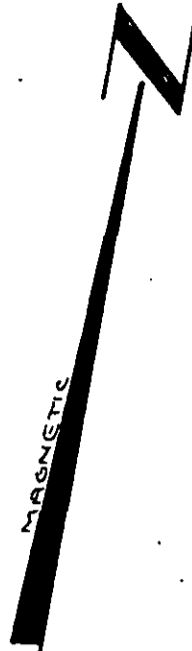

FILED
GREENVILLE CO. S.C.
SEP 30 10 46 AM '80
DONNIE S. TANKERSLEY
R.M.C.


SURVEY FOR
ROBERT C. CHILDS
MARIETTA GREENVILLE CO.
SOUTH CAROLINA
JULY 3, 1980

SEP 30 1980

8-7-26

10046

SCALE: 1" = 50'

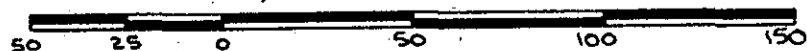

"I hereby certify that the ratio of precision of the field survey is 1/2500+ as shown hereon and the area was determined by DMD method of area calculation."



W. R. WILLIAMS, JR.
ENGINEER / SURVEYOR
P. E. & L. S. No. 3979
15 S. MAIN STREET
TRAVELERS REST, S. C.
29690

FB#38

513.3-1-PT12

W. R. Williams, Jr.

P. E. & L. S. No. 3979