




MICROFILMED

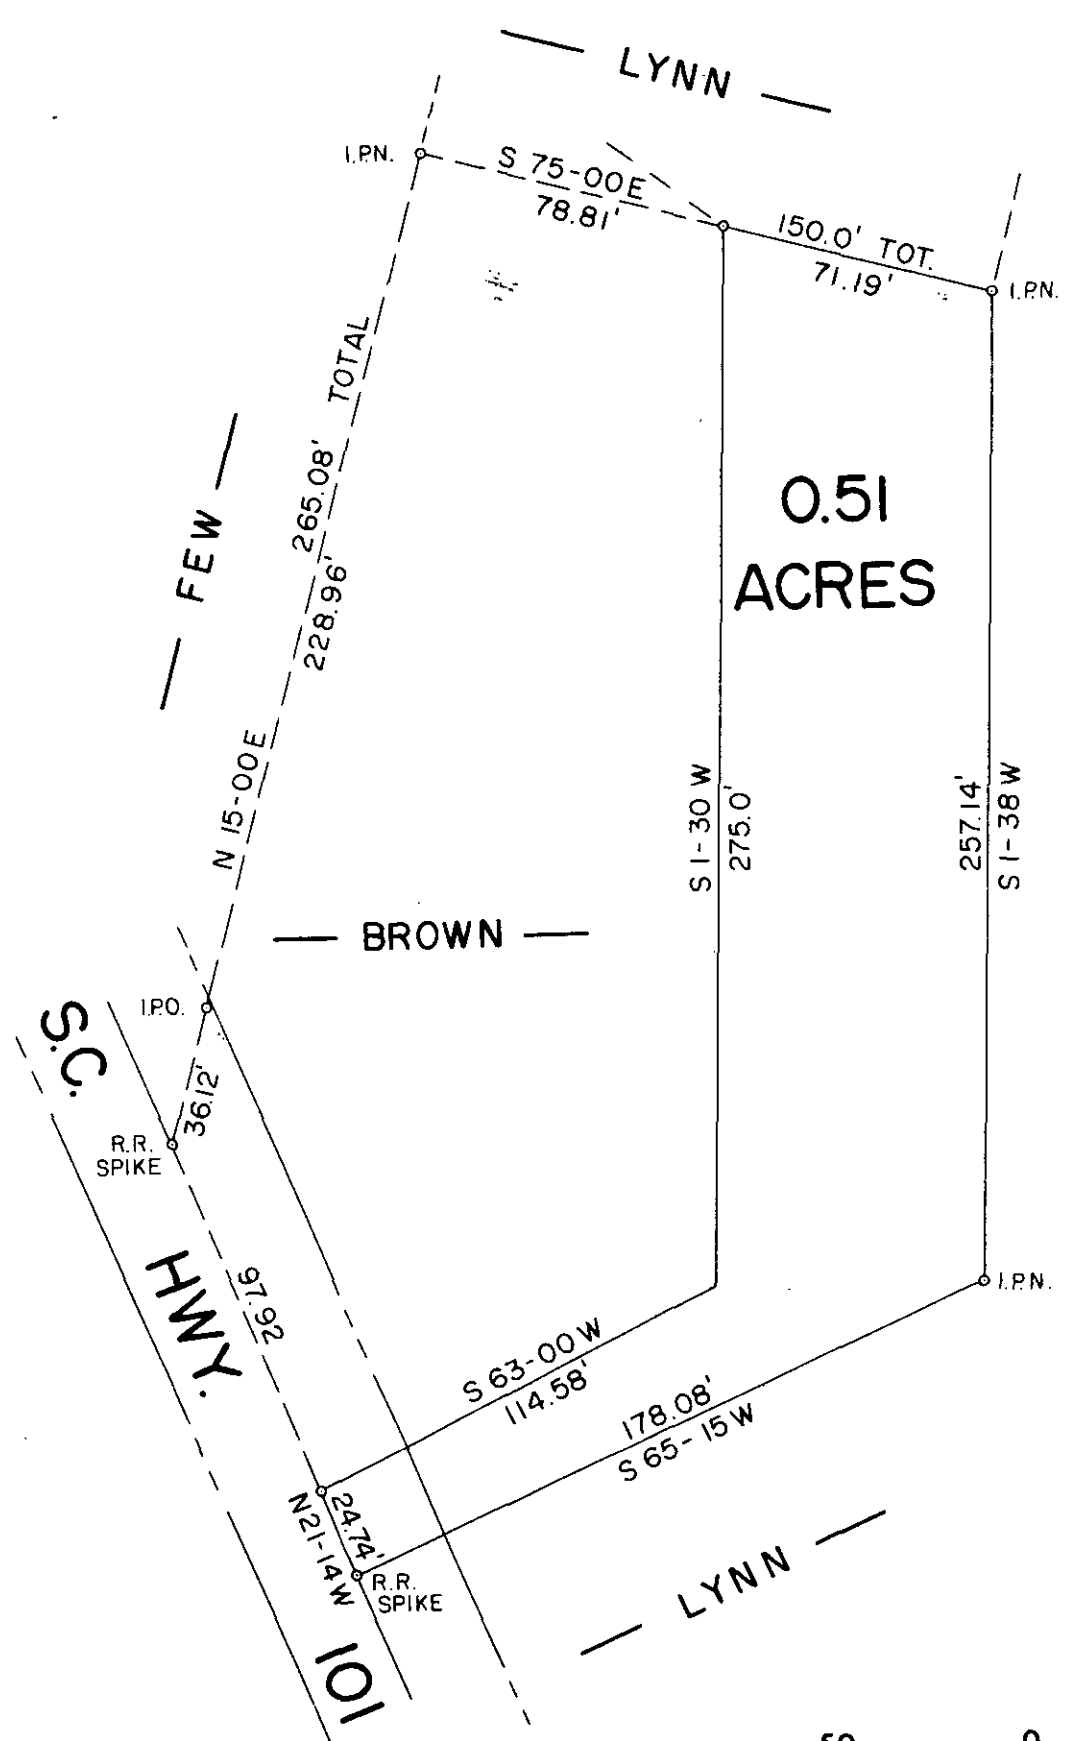

0.51 ACRES

OCT 10 1980

FILED
GREENVILLE CO. S. C.
OCT 10 8 59 AM '80
DONNIE S. TANKERSLEY
R.M.C.

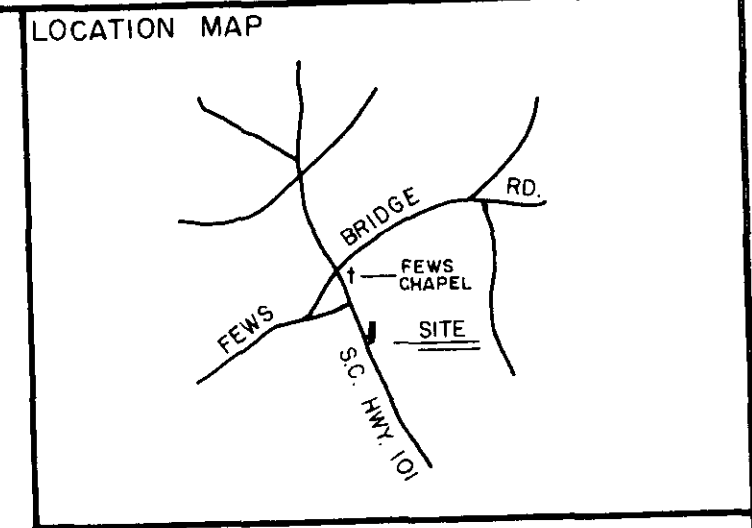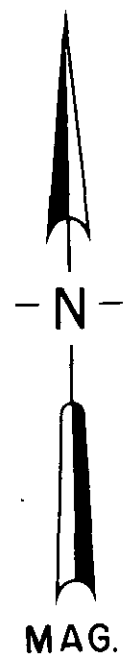



I HEREBY CERTIFY THAT I HAVE SURVEYED THE PROPERTY SHOWN AND THAT THE MEASUREMENTS ARE CORRECT.

9-15-1980
DATE

Thomas D. Lindsey
SIGNATURE

11453

87.36

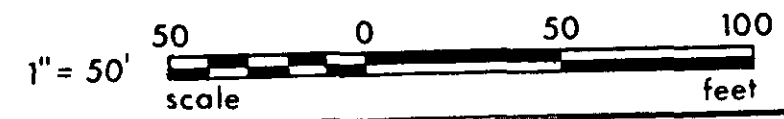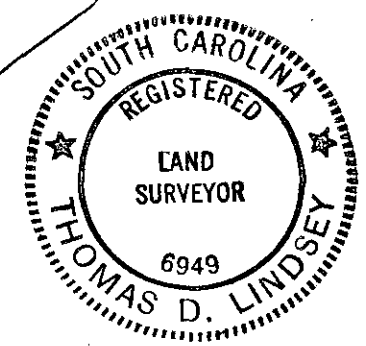

PROPERTY OF VELMA BOMAR LYNN		
SCALE: 1" = 50'	APPROVED BY	DRAWN BY TDL
DATE: 16 SEPT. 80	SURVEY FOR MARTHA L. BROWN	
LINDSEY & ASSOCIATES		DRAWING NUMBER 1290-B