



MICROFILMED

FILED
GREENVILLE CO. S.C.
NOV 18 1 57 PM '80
DONNIE S. TANKERSLEY
R.M.C.

OCT 3 1980

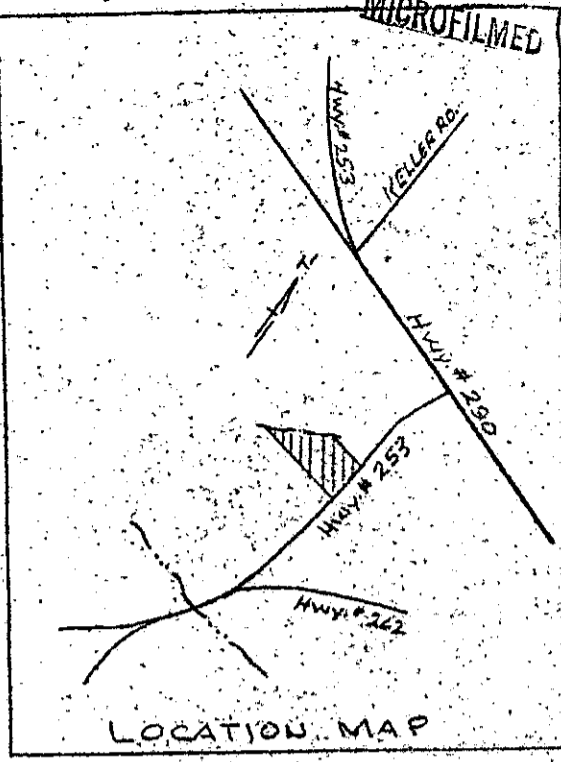


ESTATE OF EUNICE A. BASWELL
W-568 PG. 13

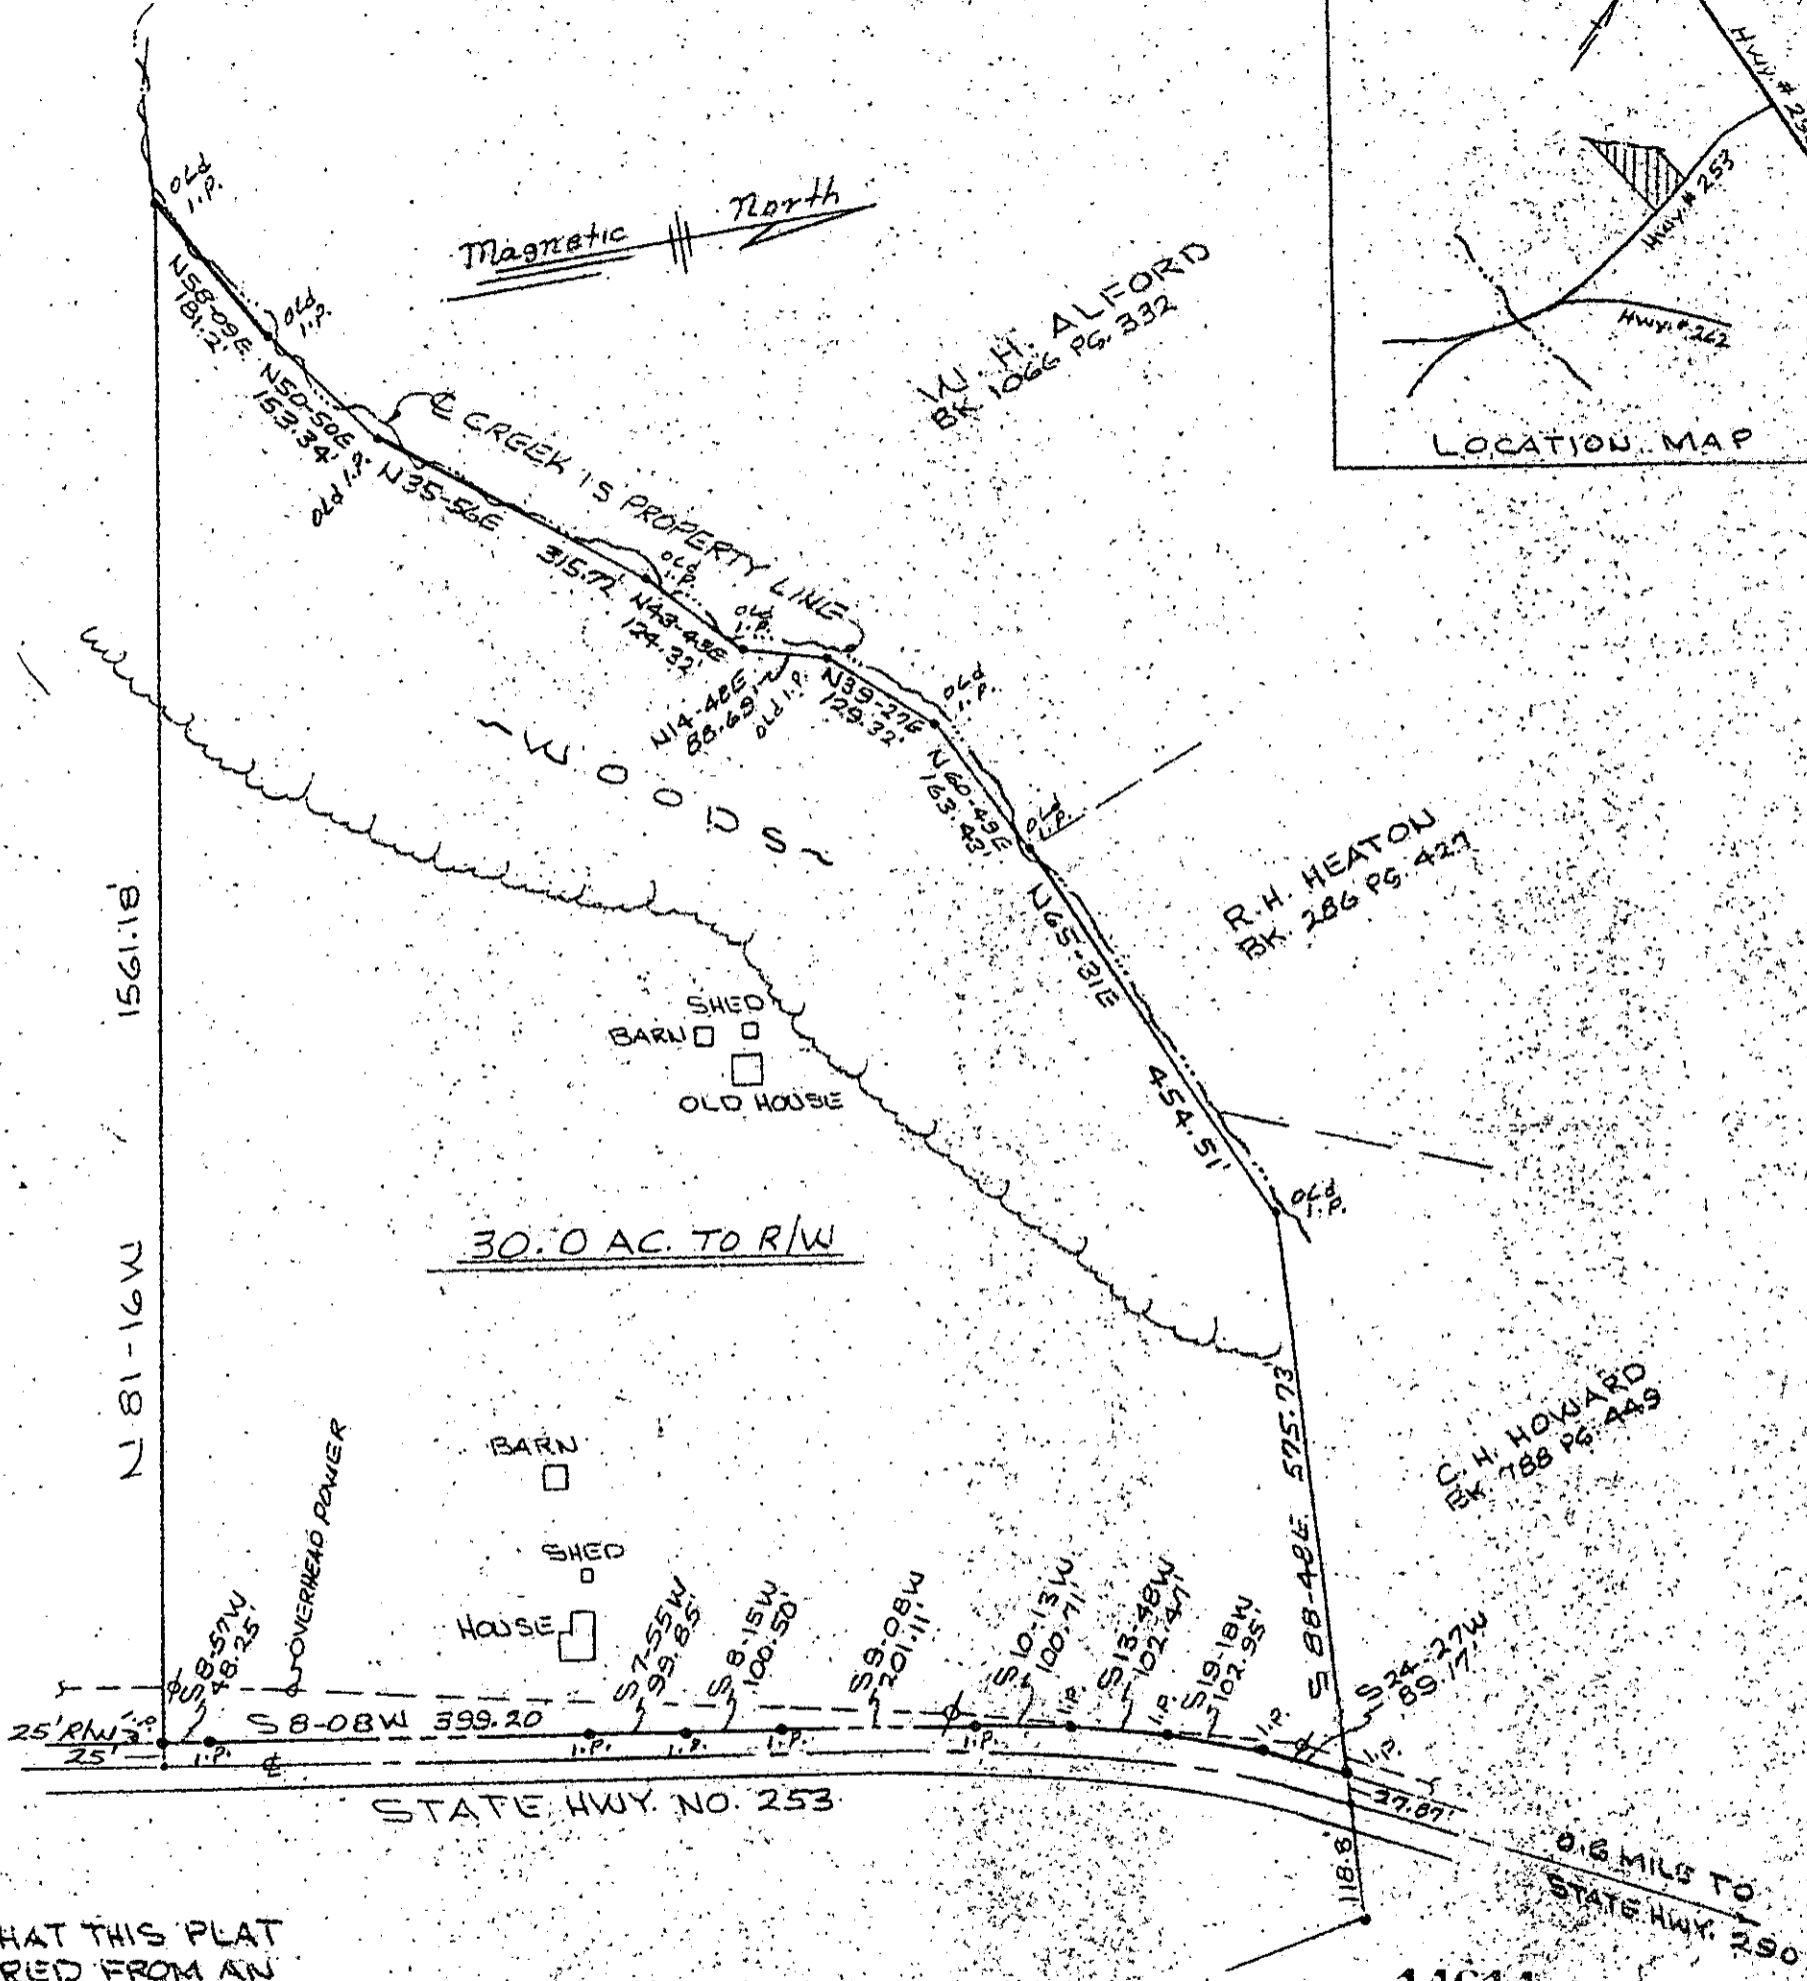

I CERTIFY THAT THIS PLAT
WAS PREPARED FROM AN
ACTUAL FIELD SURVEY MADE
UNDER MY SUPERVISION.

AARON M. THOMPSON RLS NO. 3616

SURVEY FOR
SCHOOL DISTRICT OF GREENVILLE COUNTY
GREENVILLE COUNTY, S.C.
SCALE 1"=200' - JUNE 18, 1980

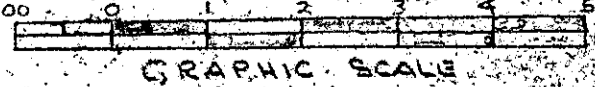

PIEDMONT SURVEYORS
GREENVILLE, S.C.

11614

8-F-59V