


NOV 20 1980

FILED
GREENVILLE CO. S. C.
Nov 20 11 16 AM '80
DONNIE S. TANKERSLEY
R.M.C.

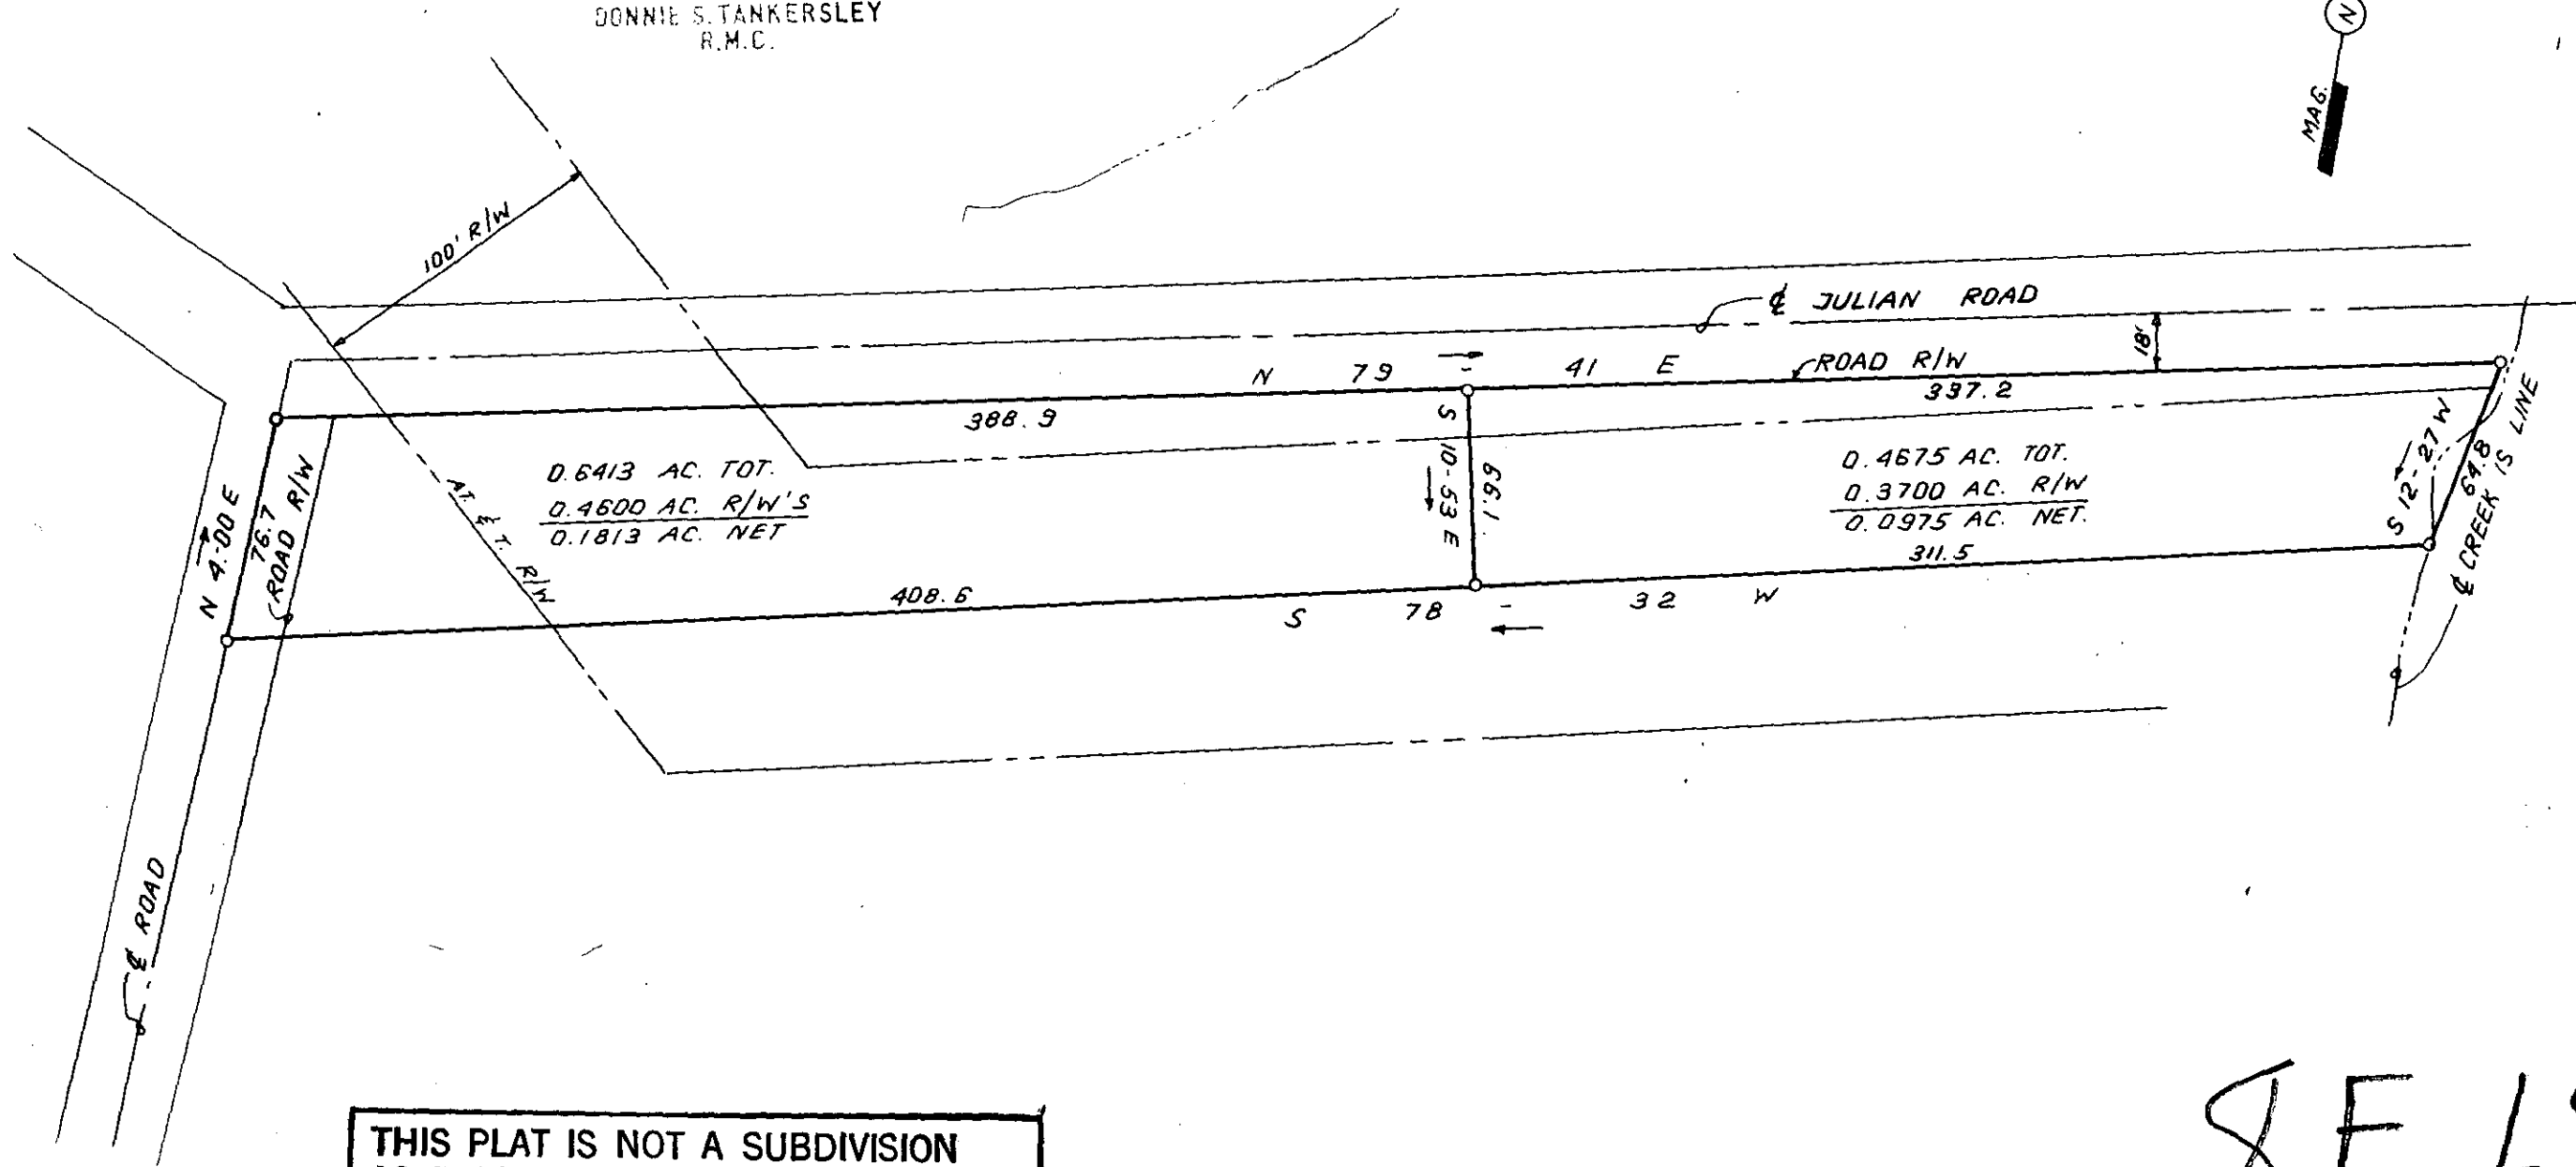


0.6413 AC. TOT.
0.4600 AC. R/W'S
0.1813 AC. NET

0.4675 AC. TOT.
0.3700 AC. R/W
0.0975 AC. NET.
311.5

THIS PLAT IS NOT A SUBDIVISION
AS DEFINED BY THE GREENVILLE
COUNTY SUBDIVISION REGULATIONS.
11/20/80 *Rayce K. Costa*
Chairman, Secretary, or Director of
Planning.
Greenville County Planning Commission

8F-69 ✓
15636

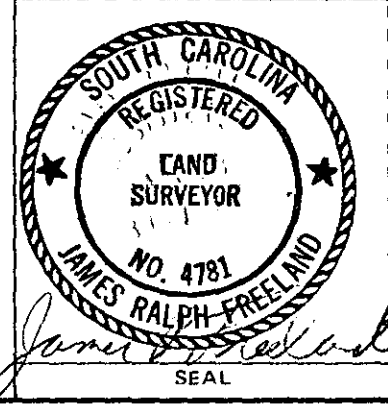

STATE OF SOUTH CAROLINA
GREENVILLE COUNTY
SURVEY FOR
DICK CRAIN

| | |
|--|--|
| FREELAND & ASSOCIATES <i>Engineers • Land Surveyors</i> | |
| GREENVILLE, S.C. | |
| SURVEY L.T. | |
| DRAWN B.R. | |
| CHECK <i>[Signature]</i> | |
| SCALE 1"=60' | |
| DATE NOV. 13. 80 | |
| DWG. NO. 5705 | |

MICROFILMED