

SUMMARY

CERTIFICATE OF APPROVAL FOR RECORDING

"I hereby certify that the subdivision plat shown hereon has been found to comply with the Subdivision Regulations for Greenville County and that it has been approved for recording in the office of the County Register of Mesne Conveyance."


December 22, 1980

DATE

Stephan W. Jones
DIRECTOR OF PLANNING
GREENVILLE COUNTY PLANNING COMMISSION

MICROFILMED

FILED
GREENVILLE CO. S.C.
DEC 22 3 10 PM '80
DORRIS S. TANKERSLEY
R.M.C.

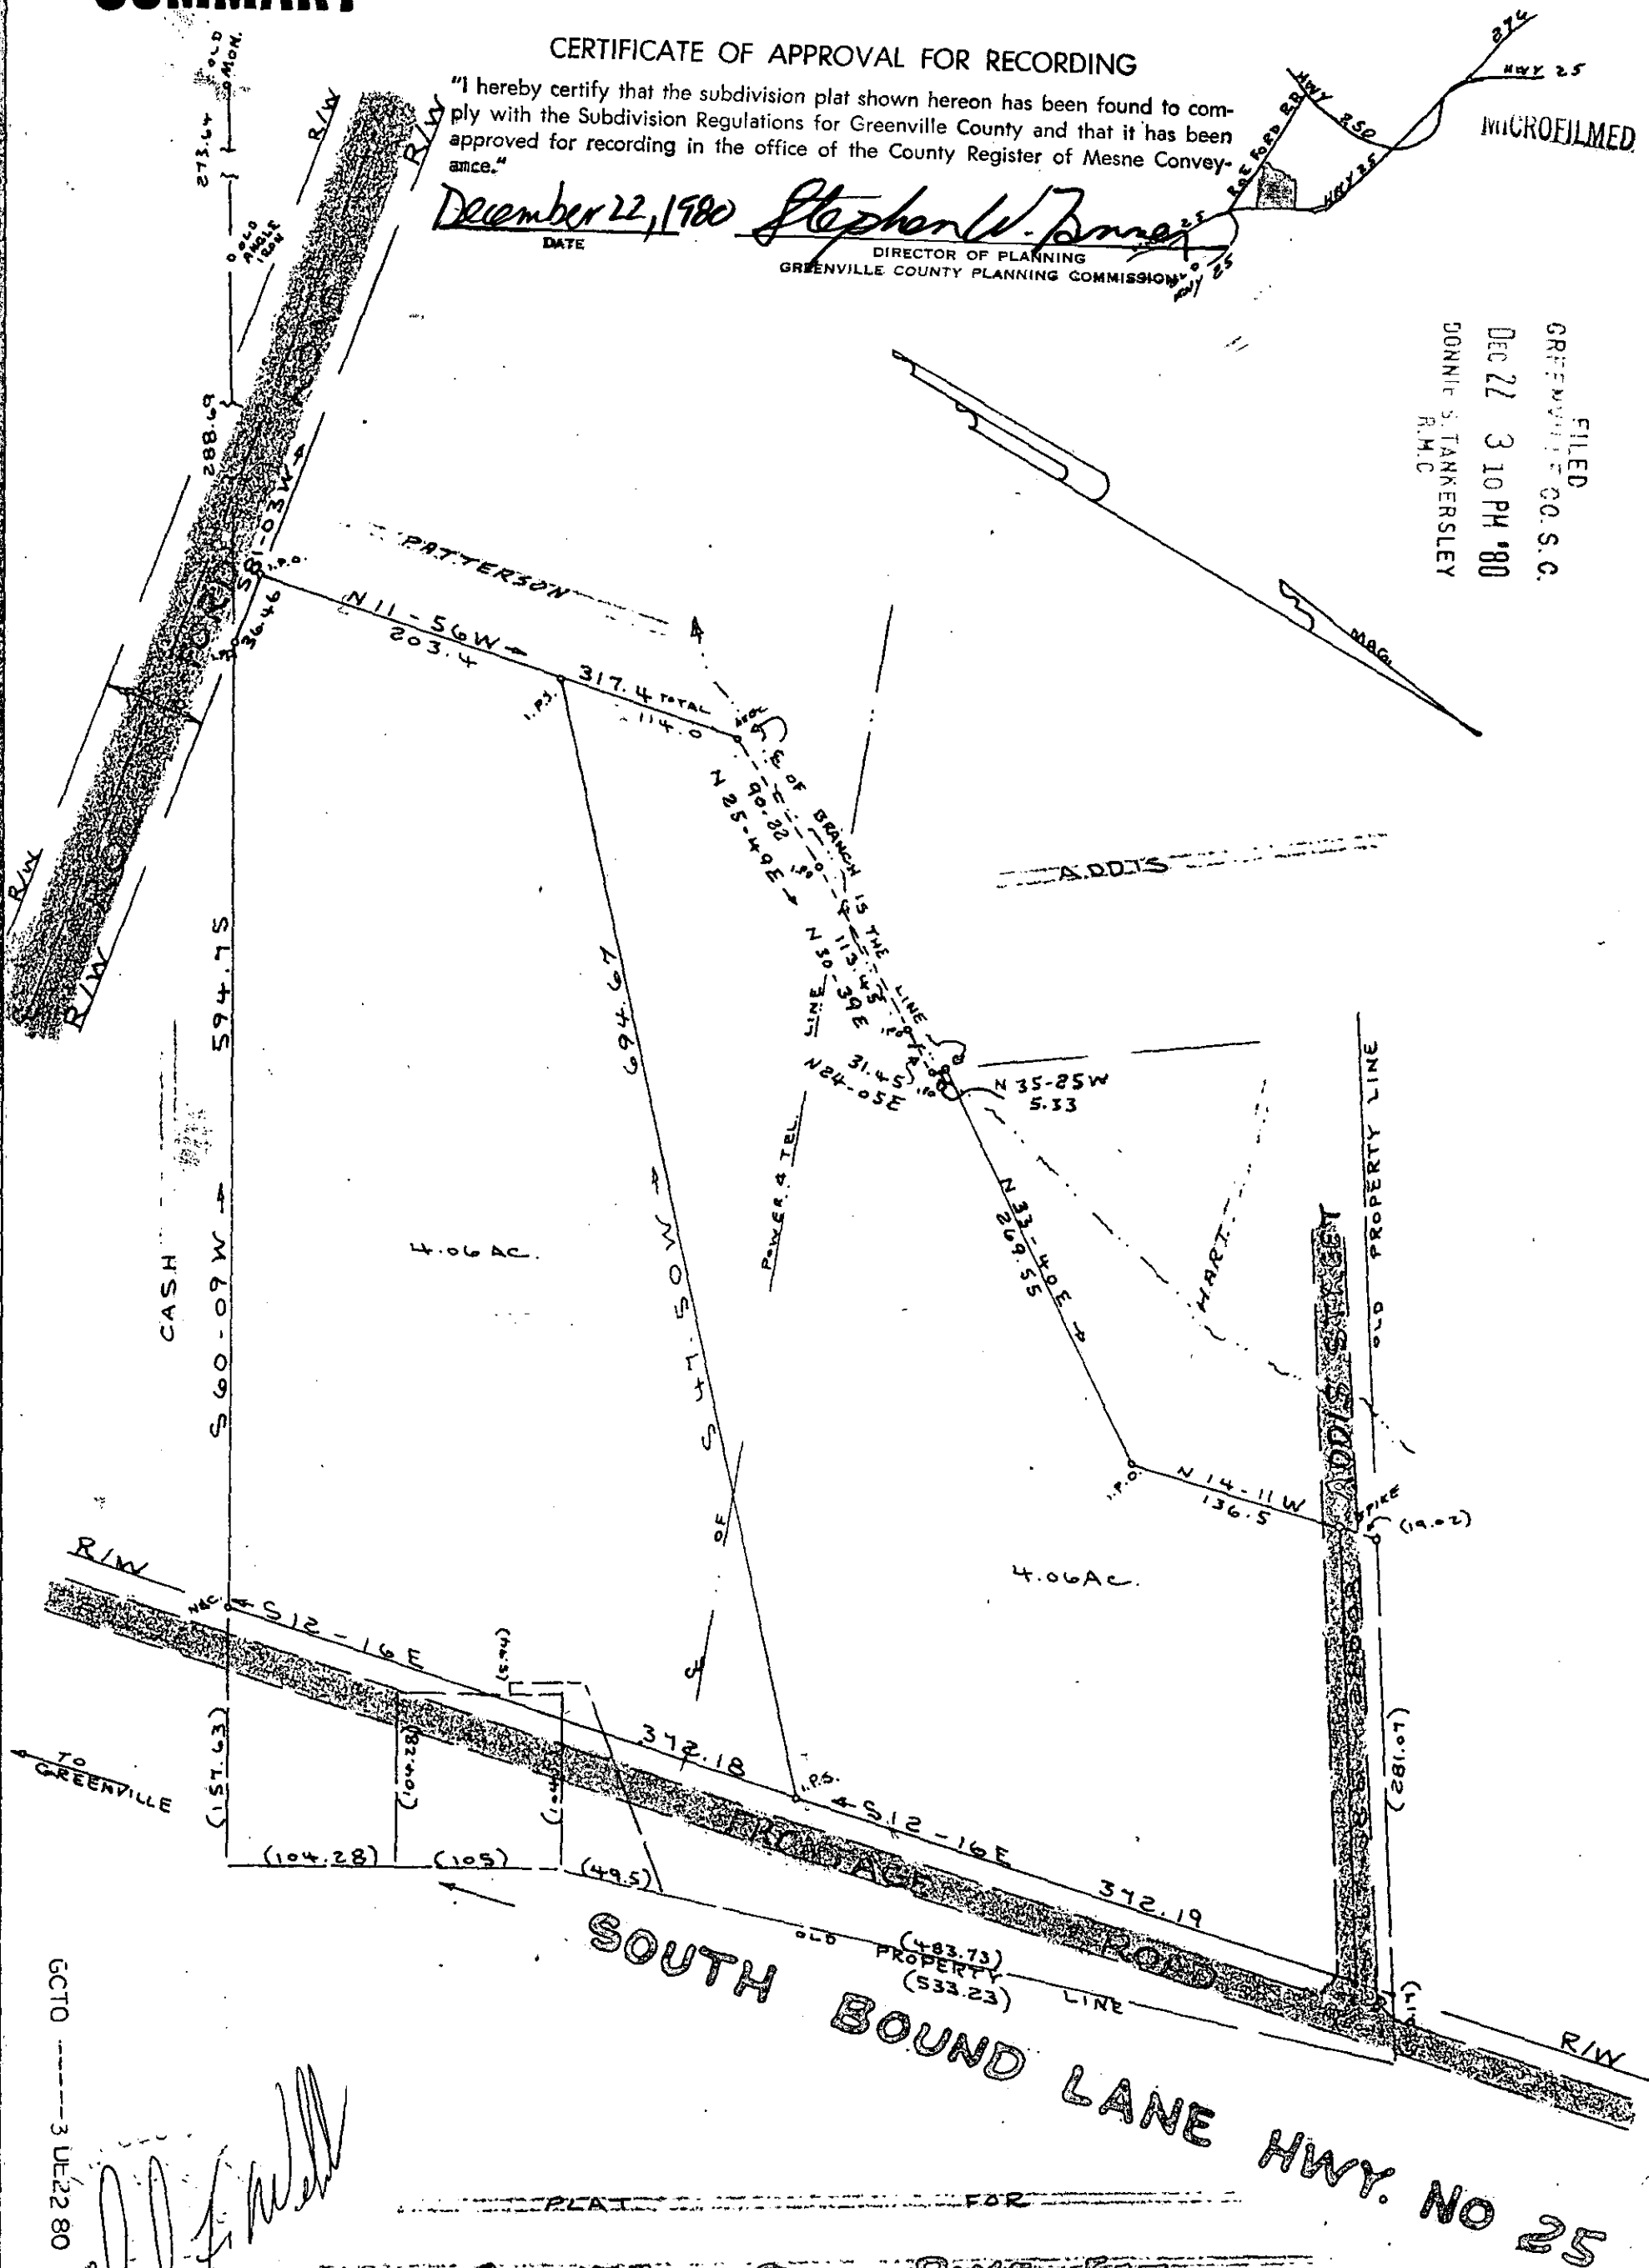

SOUTH BOUND LANE HWY. NO 25

PLAT FOR

ANNIE O. PIKE EST.

GCTO ----- 3 DE 22 80 639

Charles F. Webb

CHARLES F. WEBB
REGISTERED
1577
LAND SURVEYOR
SOUTH CAROLINA

THIS PLAT FOR RECORDING

Stephan W. Jones

DEC 22 1980

8-F-94

18536