


FILED
GREENVILLE CO. S.C.
OCT 28 1 43 PM '80
BONNIE S. TANKERSLEY
R.M.C.

GCTO --- 10C2380 1522

3.00CI

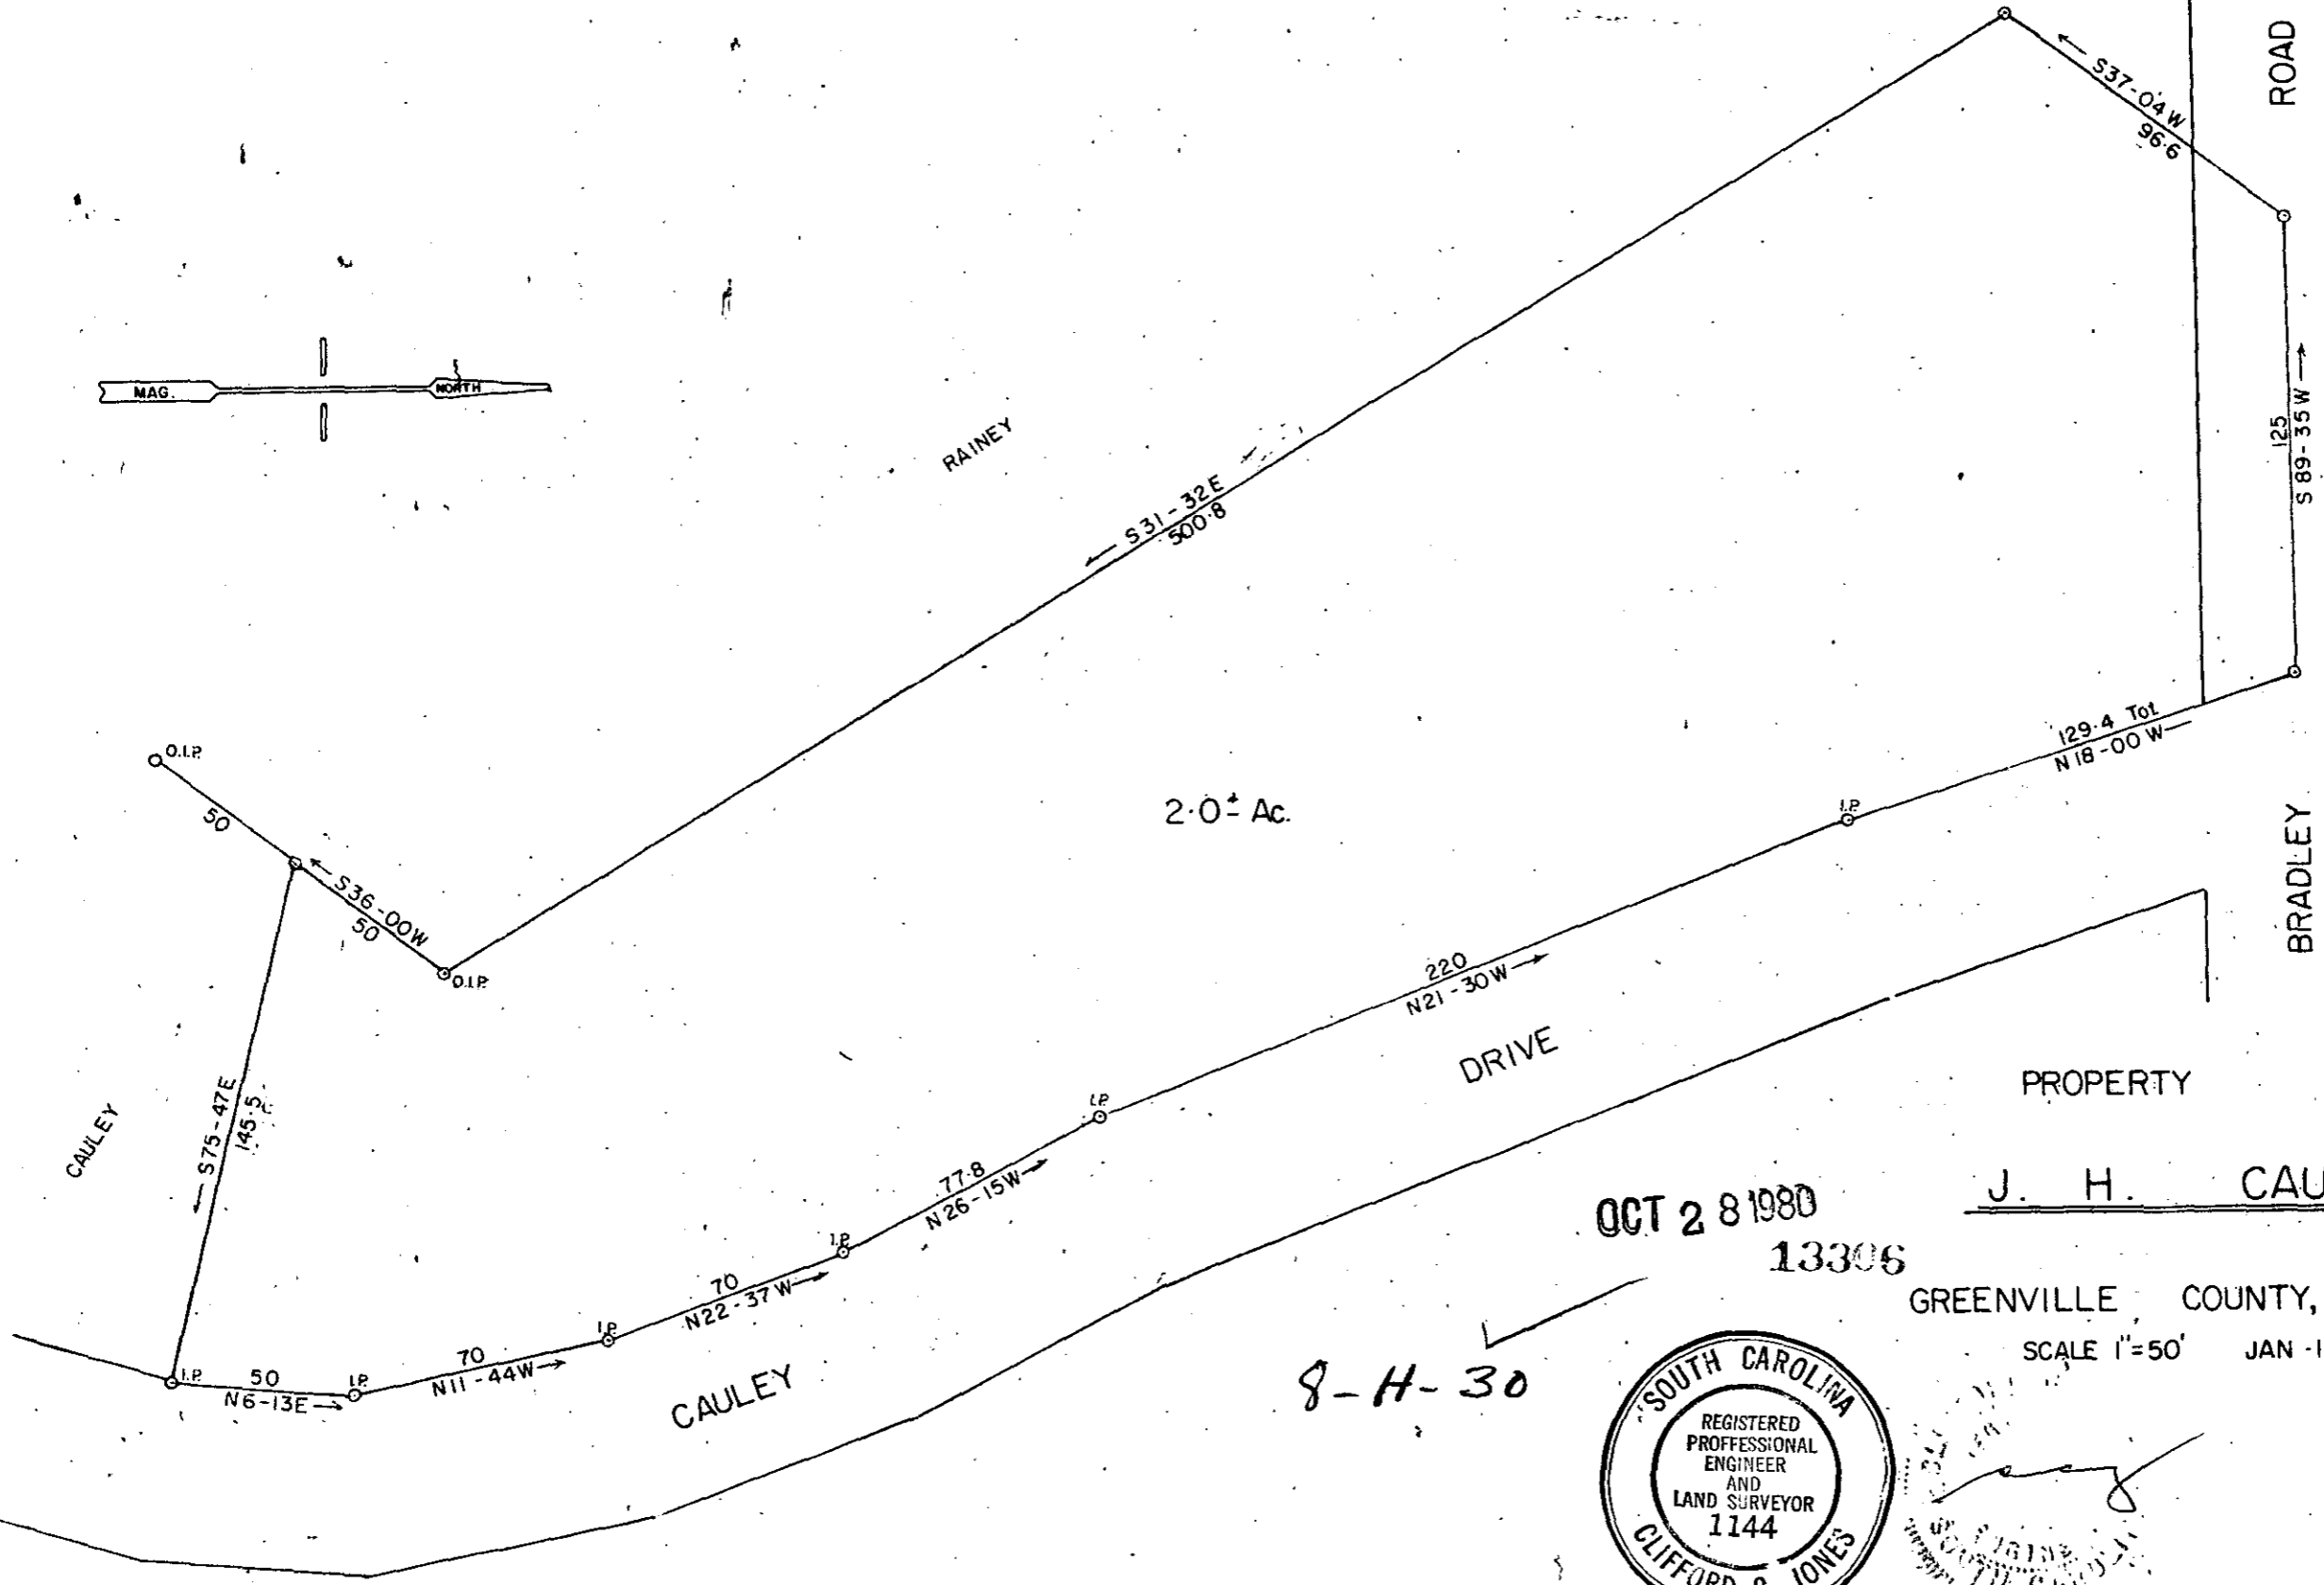


PROPERTY OF
J. H. CAULEY

OCT 28 1980
13306

GREENVILLE COUNTY, S. C.
SCALE 1"=50' JAN -11-79

8-H-30

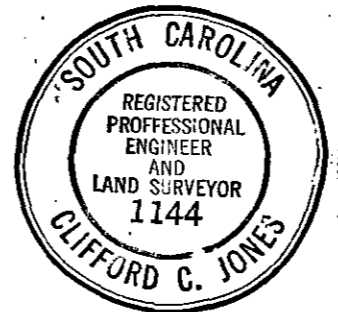

MICROFILMED