


FILED
 GREENVILLE CO. S. C.
 Nov 18 3 58 PM '80
 DONNIE S. TANKERSLEY
 R.M.C.

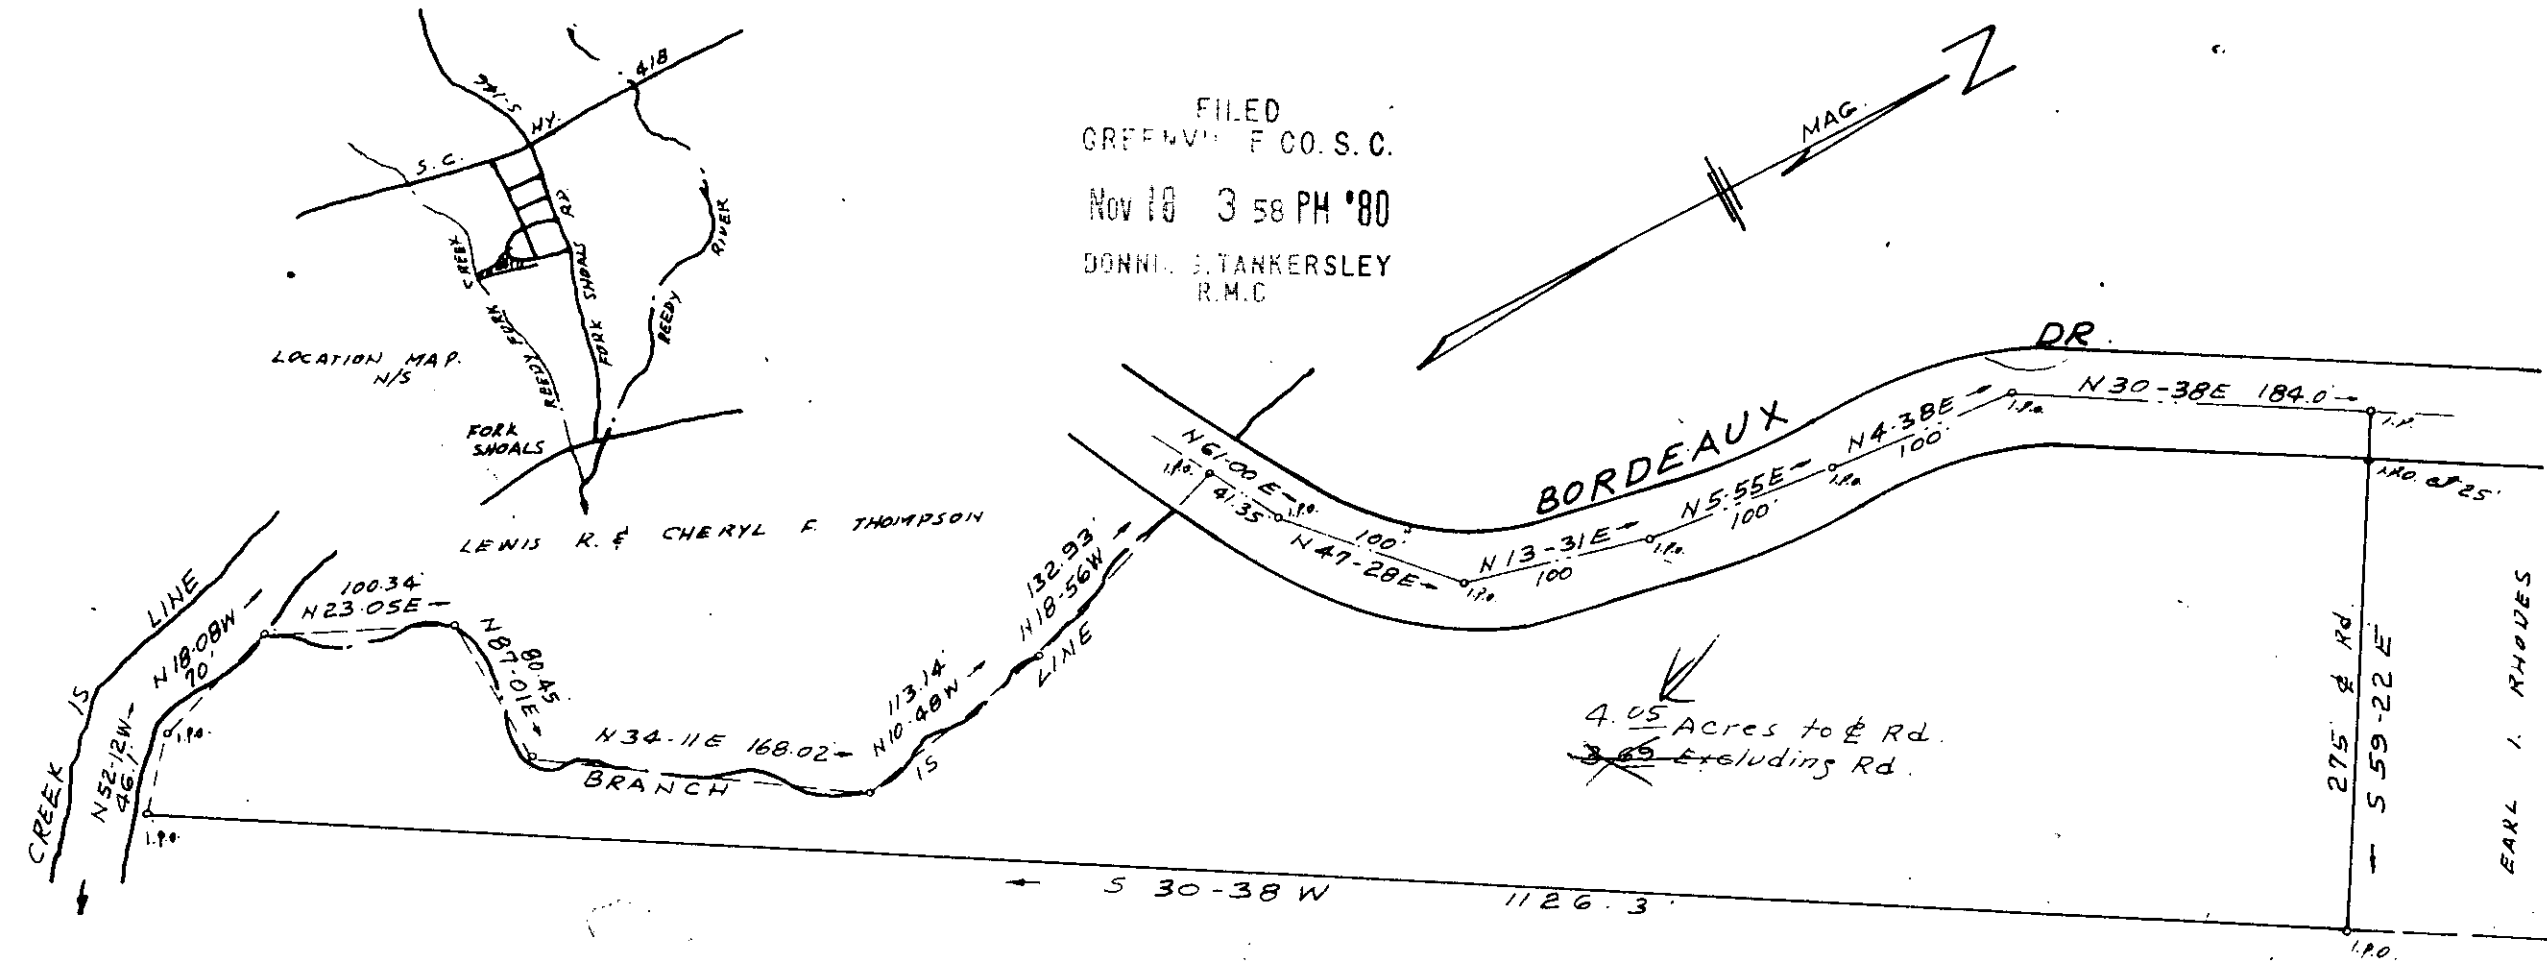

LOCATION MAP
 N/S

LEWIS R. & CHERYL F. THOMPSON

OCIE C. MATTISON

15406 8-H-83 ✓

NOV 18 1980

SURVEY FOR


RICK & ELAINE BRUCE

NEAR FORK SHOALS - GREENVILLE CO. S.C.

SCALE 1" = 100'

OCT. 31, 1980

I CERTIFY THAT THE RATIO OF PRECISION
 OF THE FIELD SURVEY IS 1/5000" AND AREA
 WAS COMPUTED BY D.M.D. METHOD.

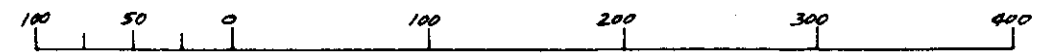

GCTO ----- 2 NO18 80 801

3.0001

C.O. Riddle - R.L.S. # 1397 - Greenville, S.C.