
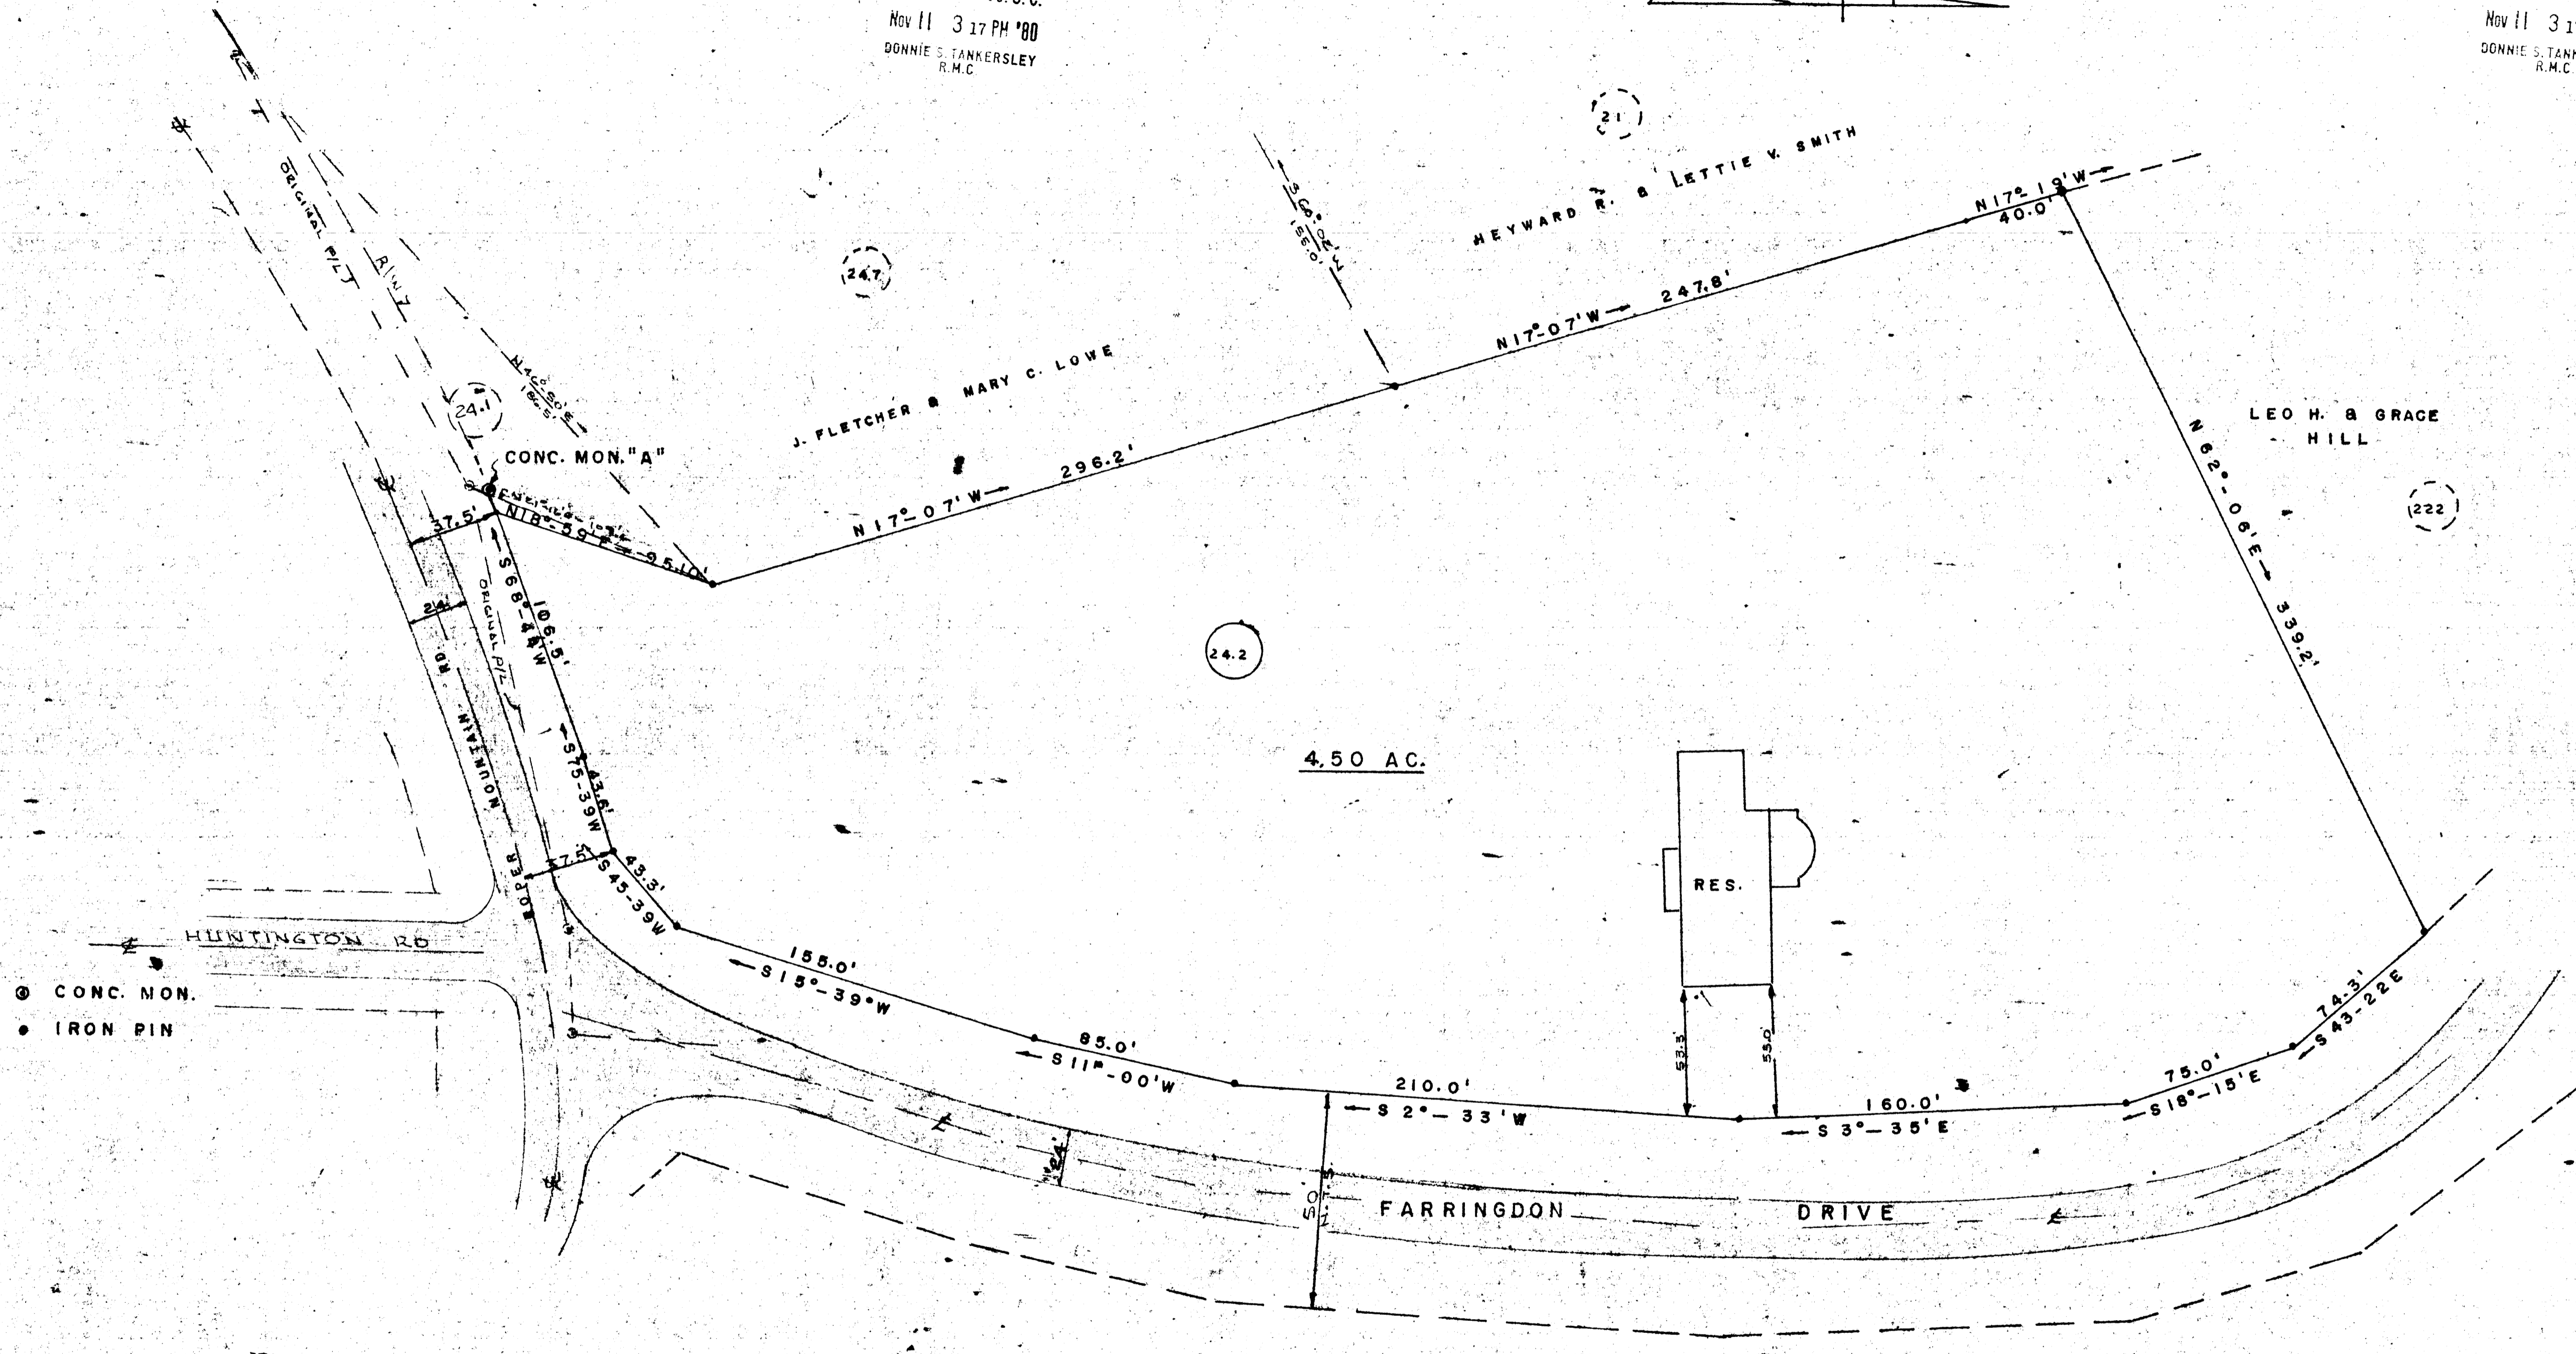


FILED  
GREENVILLE CO. S. C.  
Nov 11 3 17 PM '80  
DONNIE S. TANKERSLEY  
R.M.C.

FILED  
GREENVILLE CO. S. C.  
Nov 11 3 17 PM '80  
DONNIE S. TANKERSLEY  
R.M.C.

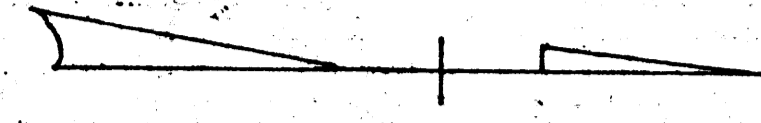


○ CONC. MON.  
● IRON PIN

LOWECREST

PROPERTY  
OF  
J. FLETCHER & MARY C.  
LOWE

ABOVE PROPERTY RECORDED IN DEED  
BOOK 509-34. BLK. BK. SHEET  
540.1-24.2. TAX DIST. 200.  
GREENVILLE, S. C.  
GREENVILLE COUNTY  
BUTLER TOWNSHIP

SURVEY PREPARED BY  
*Kermit T. Gould*  
KERMIT T. GOULD  
S.C.R.L.S. NO. 4058  
MAY 25 1975 NO 11 80 580

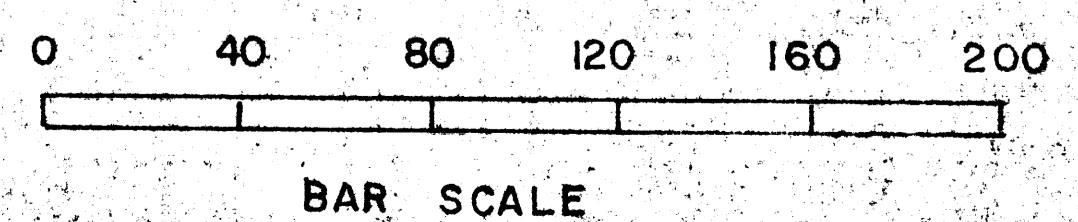

8-I-3

NOV 11 1980  
8-I-4 14715

14715

(24.5)

(231)