


FILED
 GREENVILLE CO. S. C.
 Dec 9 11 24 AM '80
 DONNIE S. TANKERSLEY
 R.M.C.

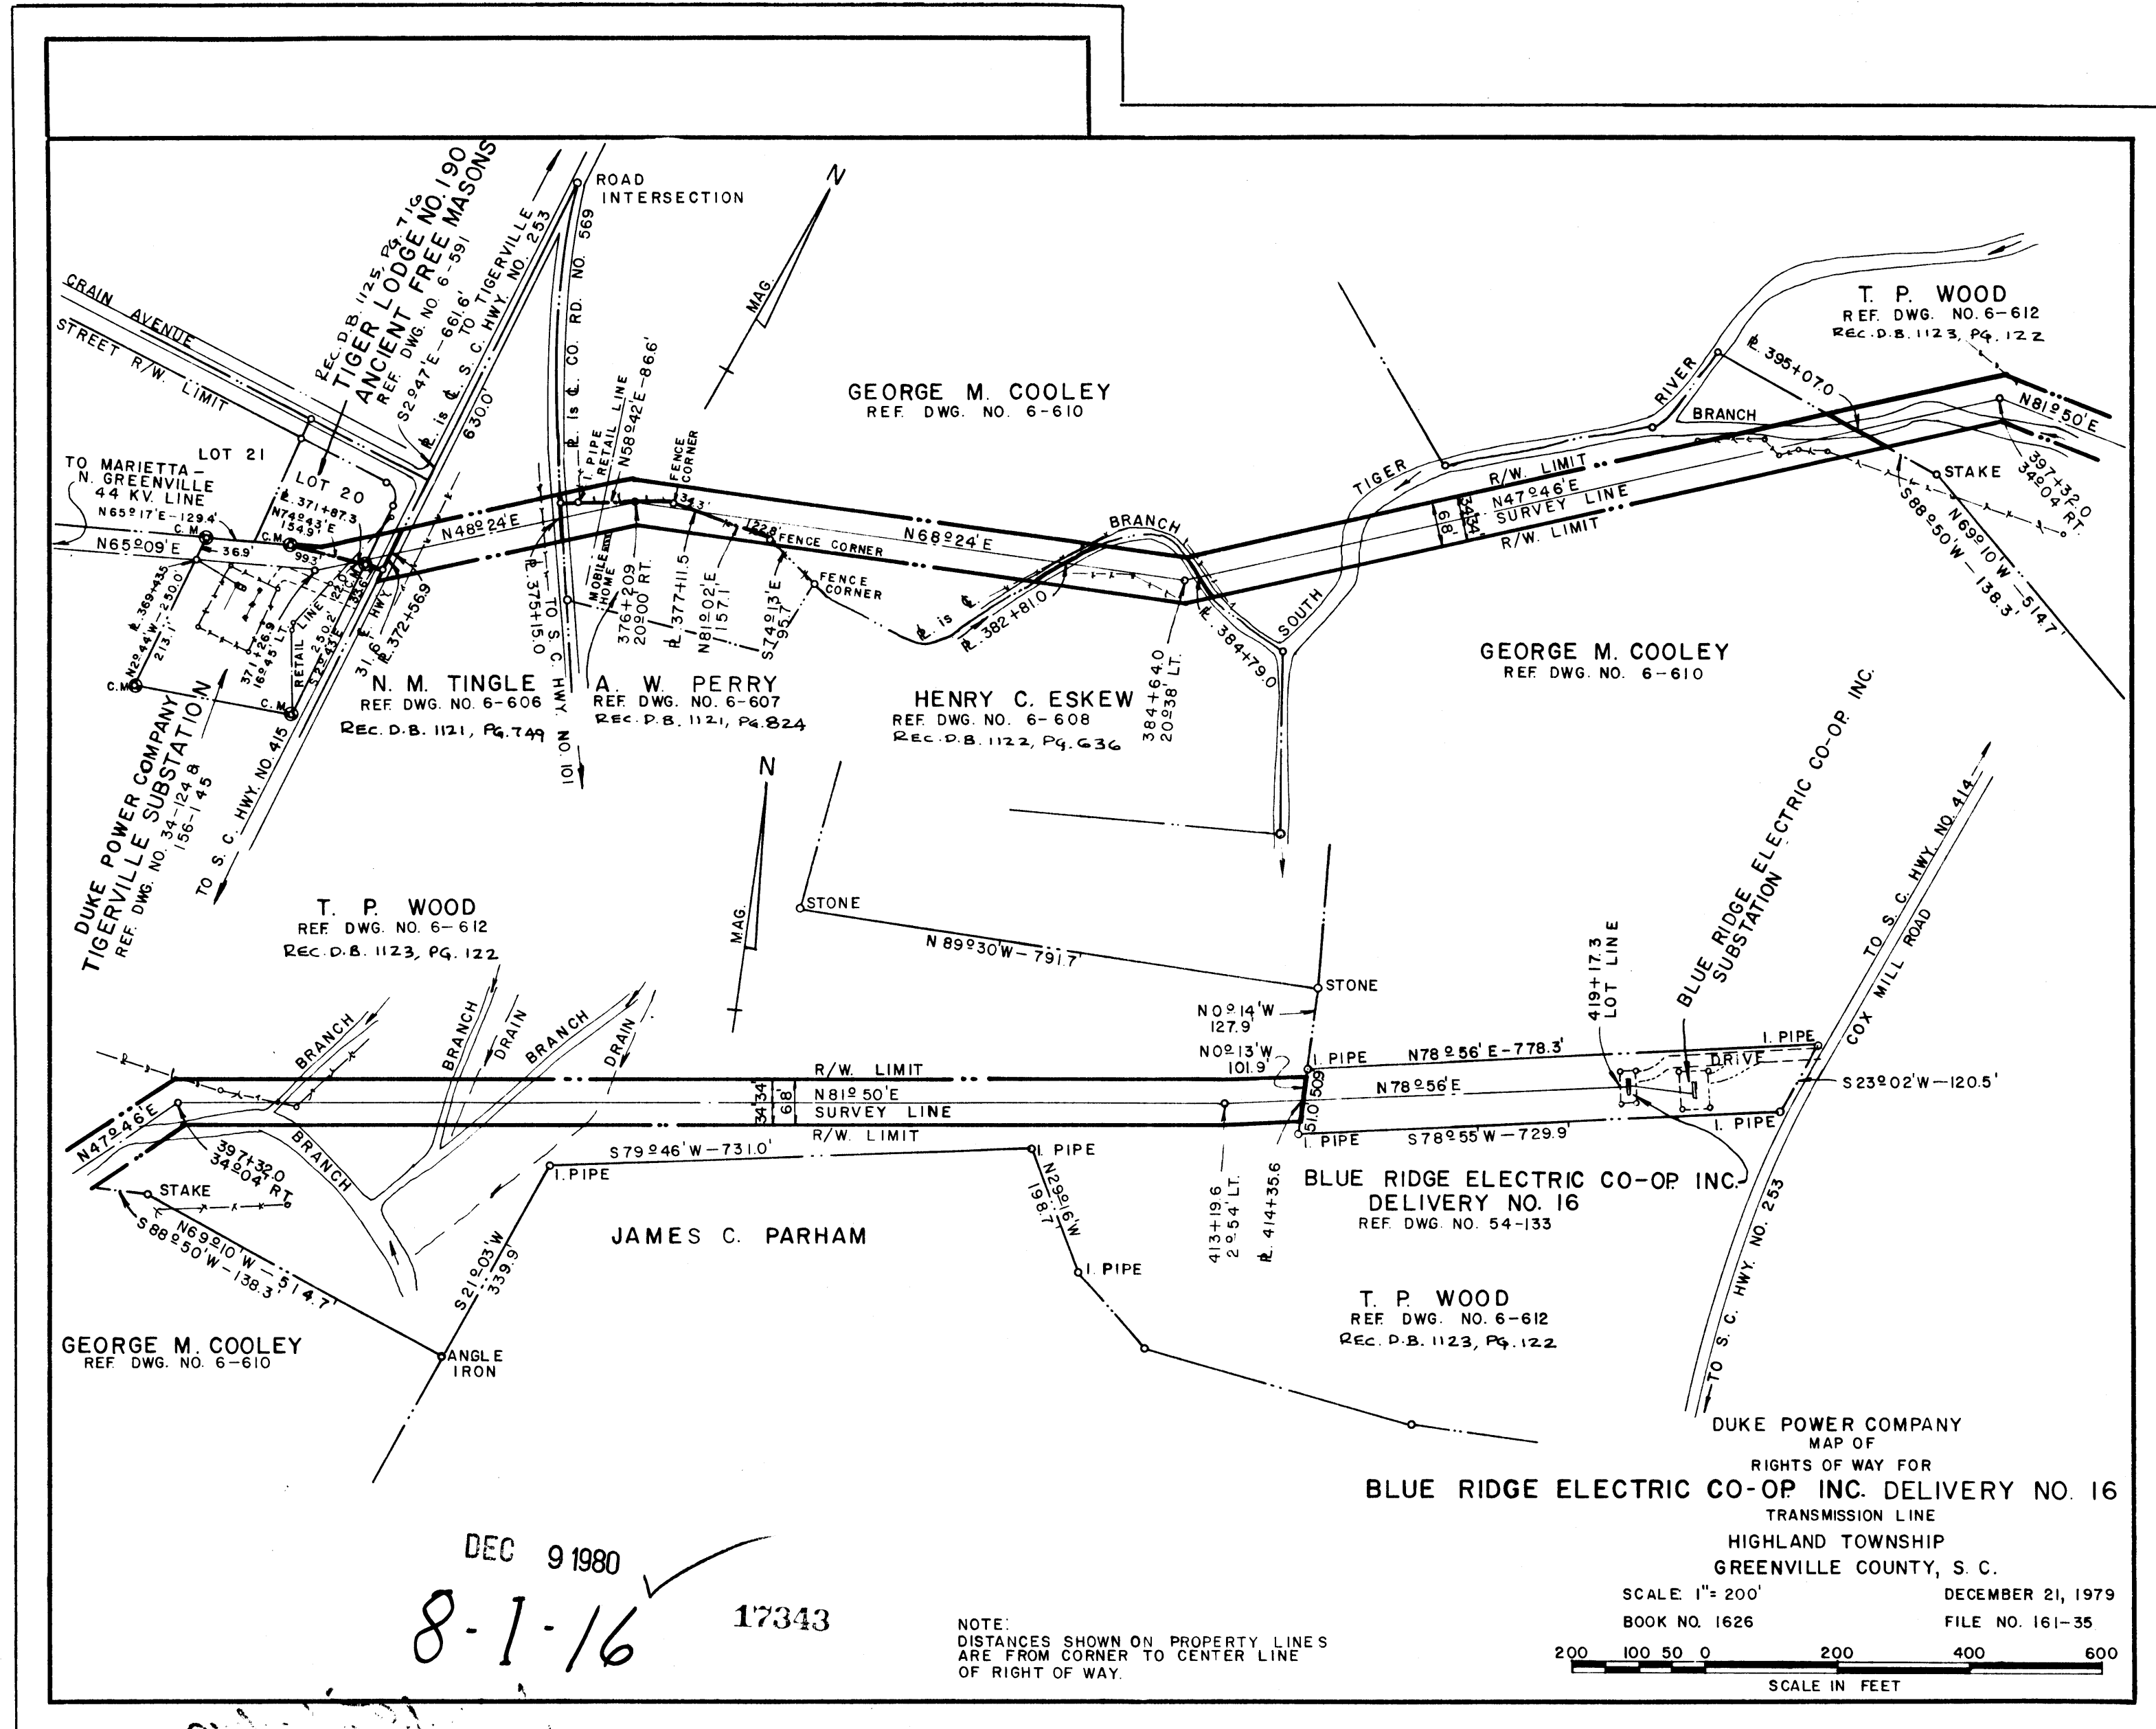


DEC 9 1980
 8-1-16 17343

NOTE:
 DISTANCES SHOWN ON PROPERTY LINES
 ARE FROM CORNER TO CENTER LINE
 OF RIGHT OF WAY.

DUKE POWER COMPANY
 MAP OF
 RIGHTS OF WAY FOR
 TRANSMISSION LINE
 HIGHLAND TOWNSHIP
 GREENVILLE COUNTY, S. C.

BLUE RIDGE ELECTRIC CO-OP INC. DELIVERY NO. 16
 REF. DWG. NO. 54-133
 T. P. WOOD
 REF. DWG. NO. 6-612
 REC. D.B. 1123, PG. 122
 SCALE: 1" = 200'
 BOOK NO. 1626
 DECEMBER 21, 1979
 FILE NO. 161-35
 200 100 50 0 200 400 600
 SCALE IN FEET

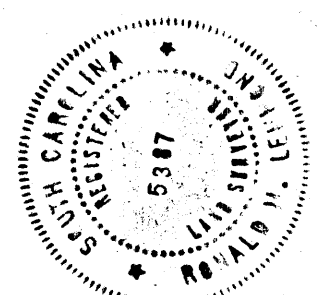

Donnie S. Tankersley
 S.C. R.L.S. No. 5387
 Duke Power Co.
 Charlotte, NC

CTS FILE NO. 161-35

3000 DE 980 1271

MICROFILMED
 5,000