
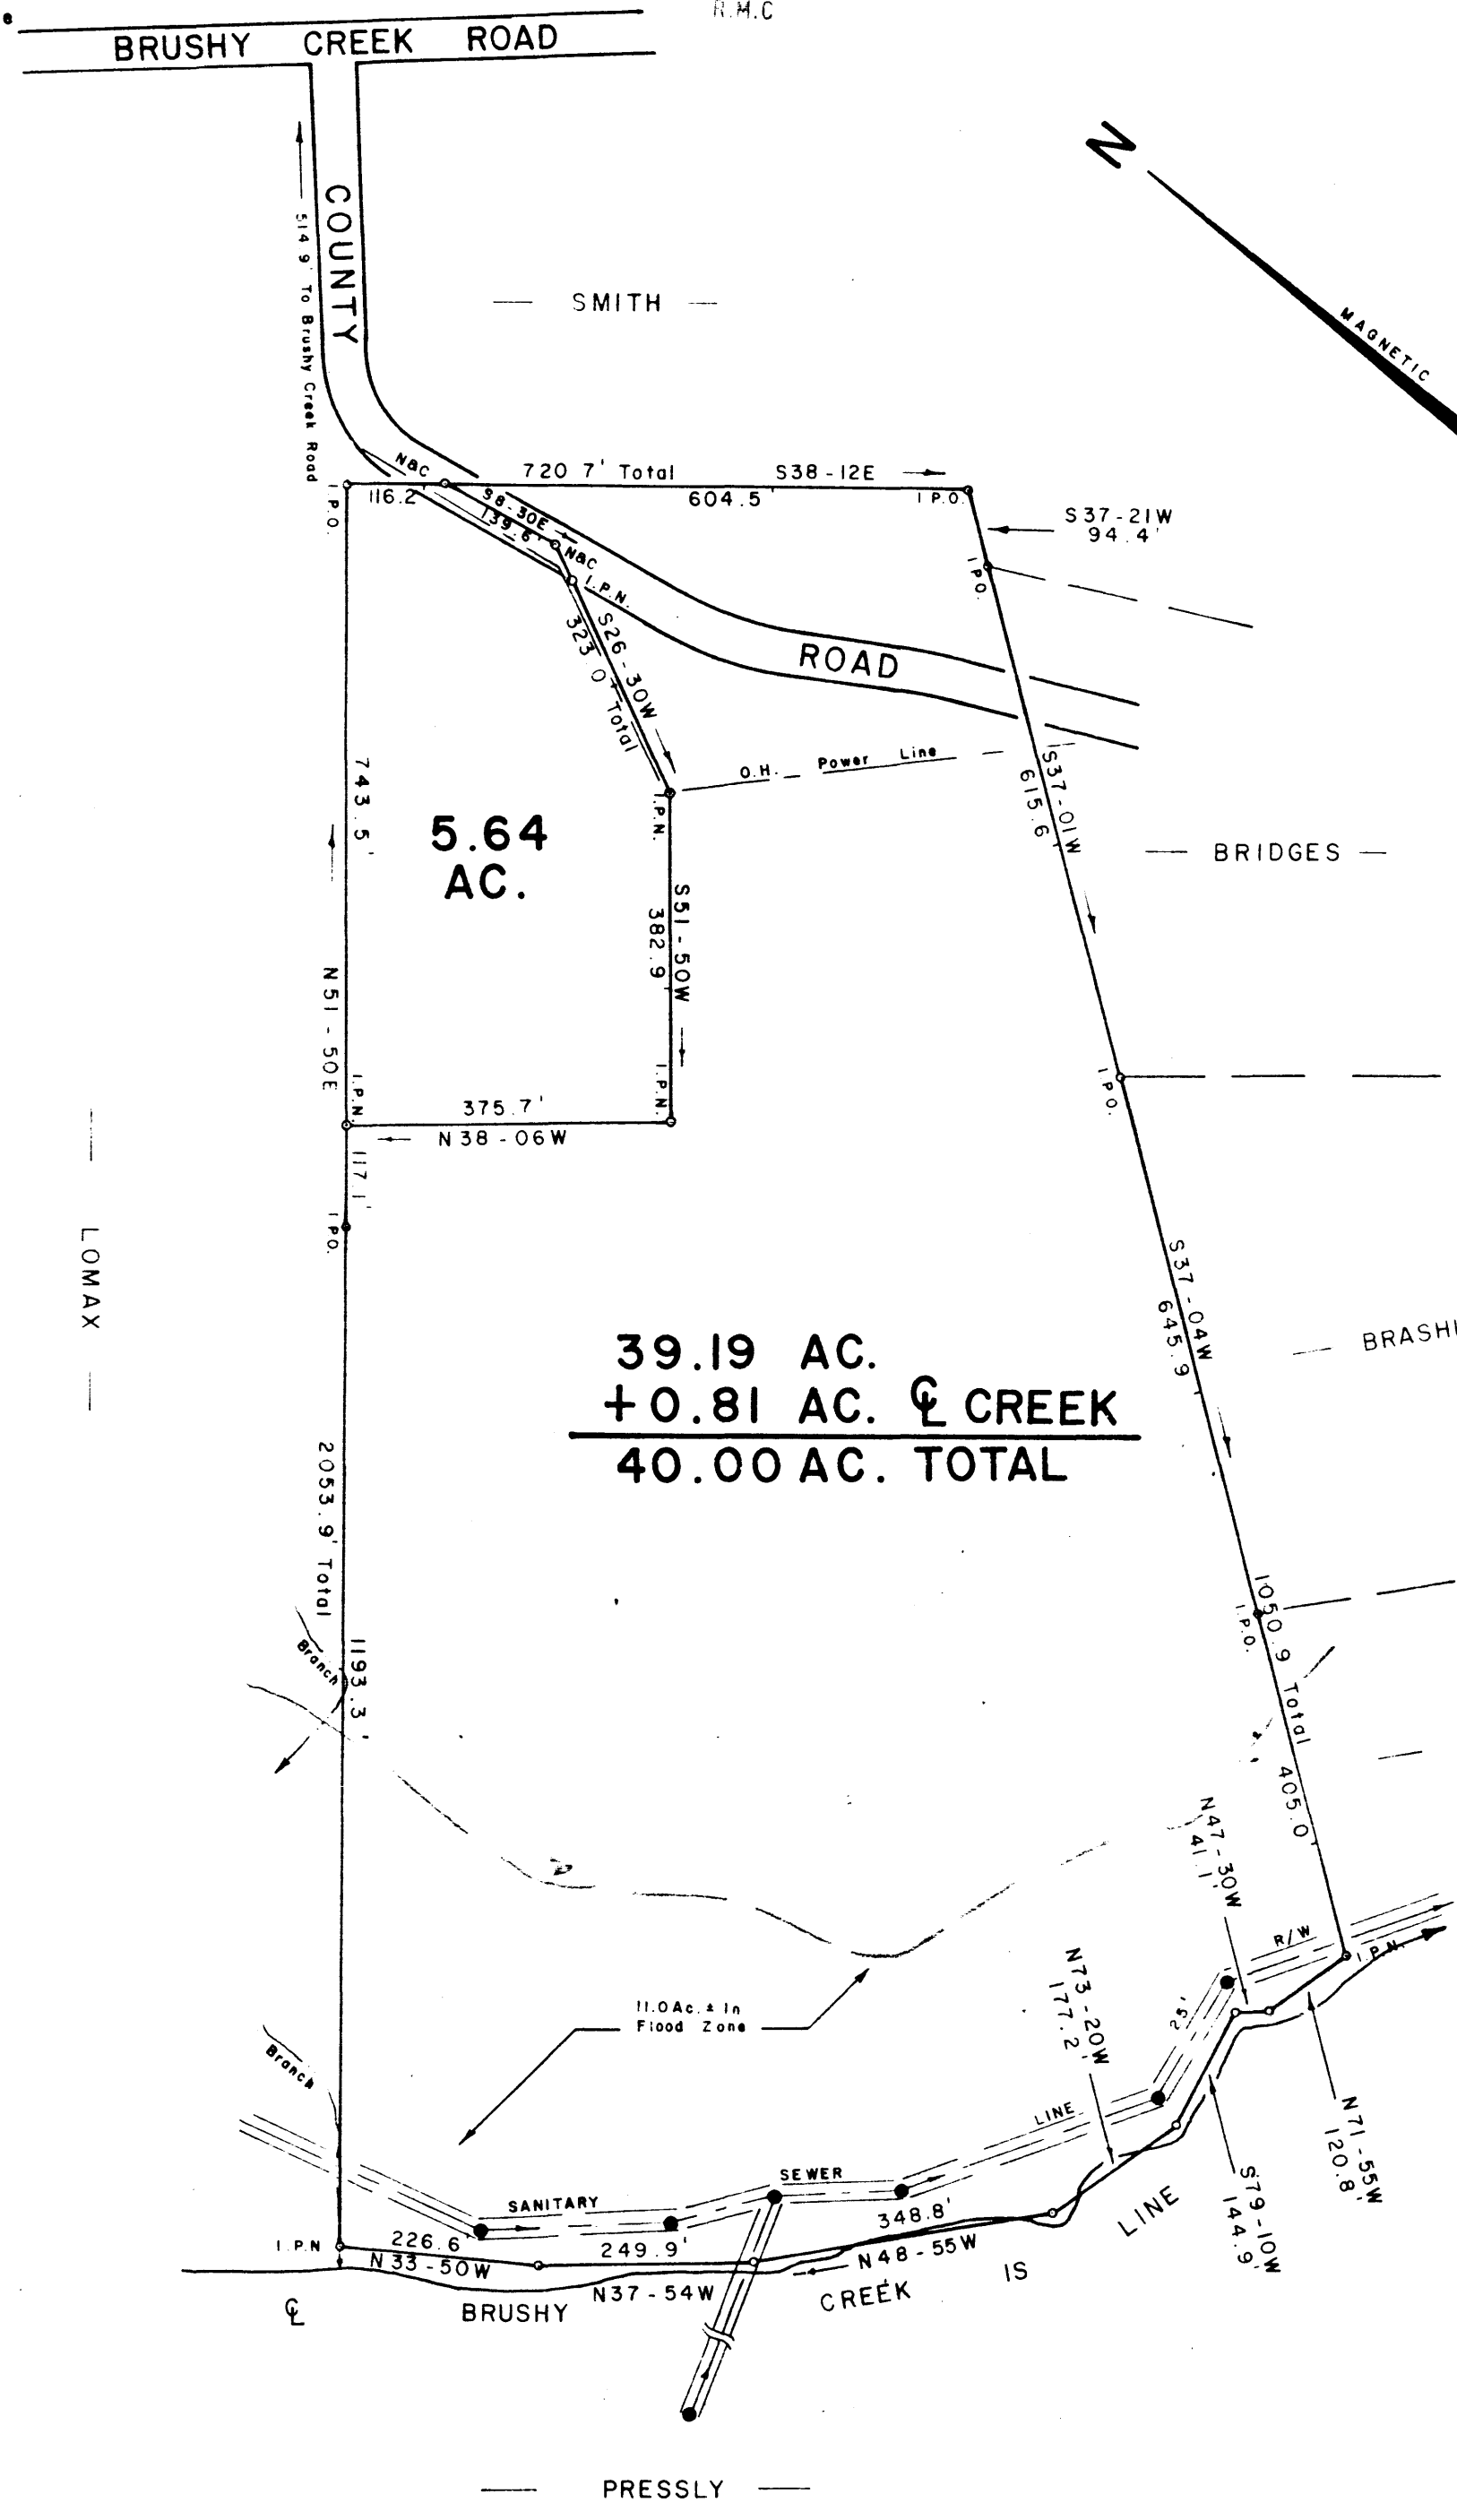


DEC 29 1980

MICROFILMED

NOTE: Reference  
 Plat Book L, Page 119  
 Plat of T.W. Brashier by Dalton & Neves, June, 80  
 Deed Book 106, Page 337  
 Flood Zone Information Scaled From  
 National Flood Insurance Maps,  
 Dated Dec. 2, 1980, Greenville Co.  
 Planning Commission. Flood Zone  
 Area Planimetered.

FILED  
 GREENVILLE CO. S.C.  
 Dec 29 10 21 AM '80  
 DONNE S. TANKERSLEY  
 R.M.C.

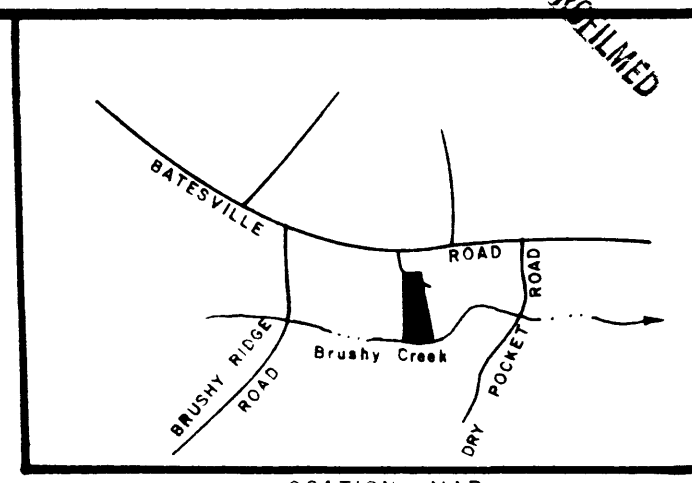

5.64 AC.



39.19 AC.  
 + 0.81 AC. CREEK  
 40.00 AC. TOTAL

45.64 Total Acres

DONALD JOHN NEAR GREENVILLE SOUTH CAROLINA DECEMBER 22, 1980  
 SURVEY FOR F. BOLT, AS TRUSTEE ET. AL. LEATHERWOOD - GREENVILLE CO. 18889  
 CAROLINA DECEMBER 22, 1980

8 I. 28 ✓

WILLIAMS & PLUMBLEE, INC.  
 ENGINEERING and LAND SURVEYING  
 15 S MAIN STREET  
 TRAVELERS REST, S C  
 29690

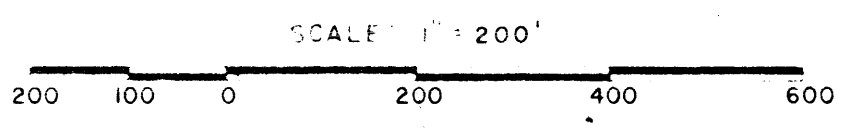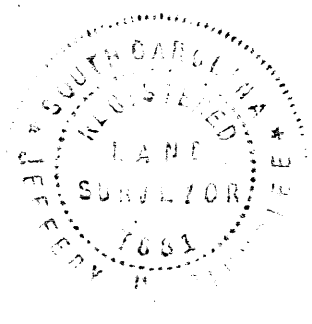

I hereby certify that the ratio of precision of the  
 this survey is 1/5000 as shown hereon and the area  
 was determined by the M.C. method of area calculation.

*Jeffrey M. Plumblee*  
 License No. 7881