


FILED
GREENVILLE CO. S.C.
JAN 12 10 58 AM '81
DONNIE S. TANKERSLEY
R.M.C.

HARRIS

NOTE: TRAVERSE LINE SHOWN FOR INFORMATION
PURPOSE IN RESPECT TO REESTABLISHING
PROPERTY LINE.

LOCATION MAP
NTS.

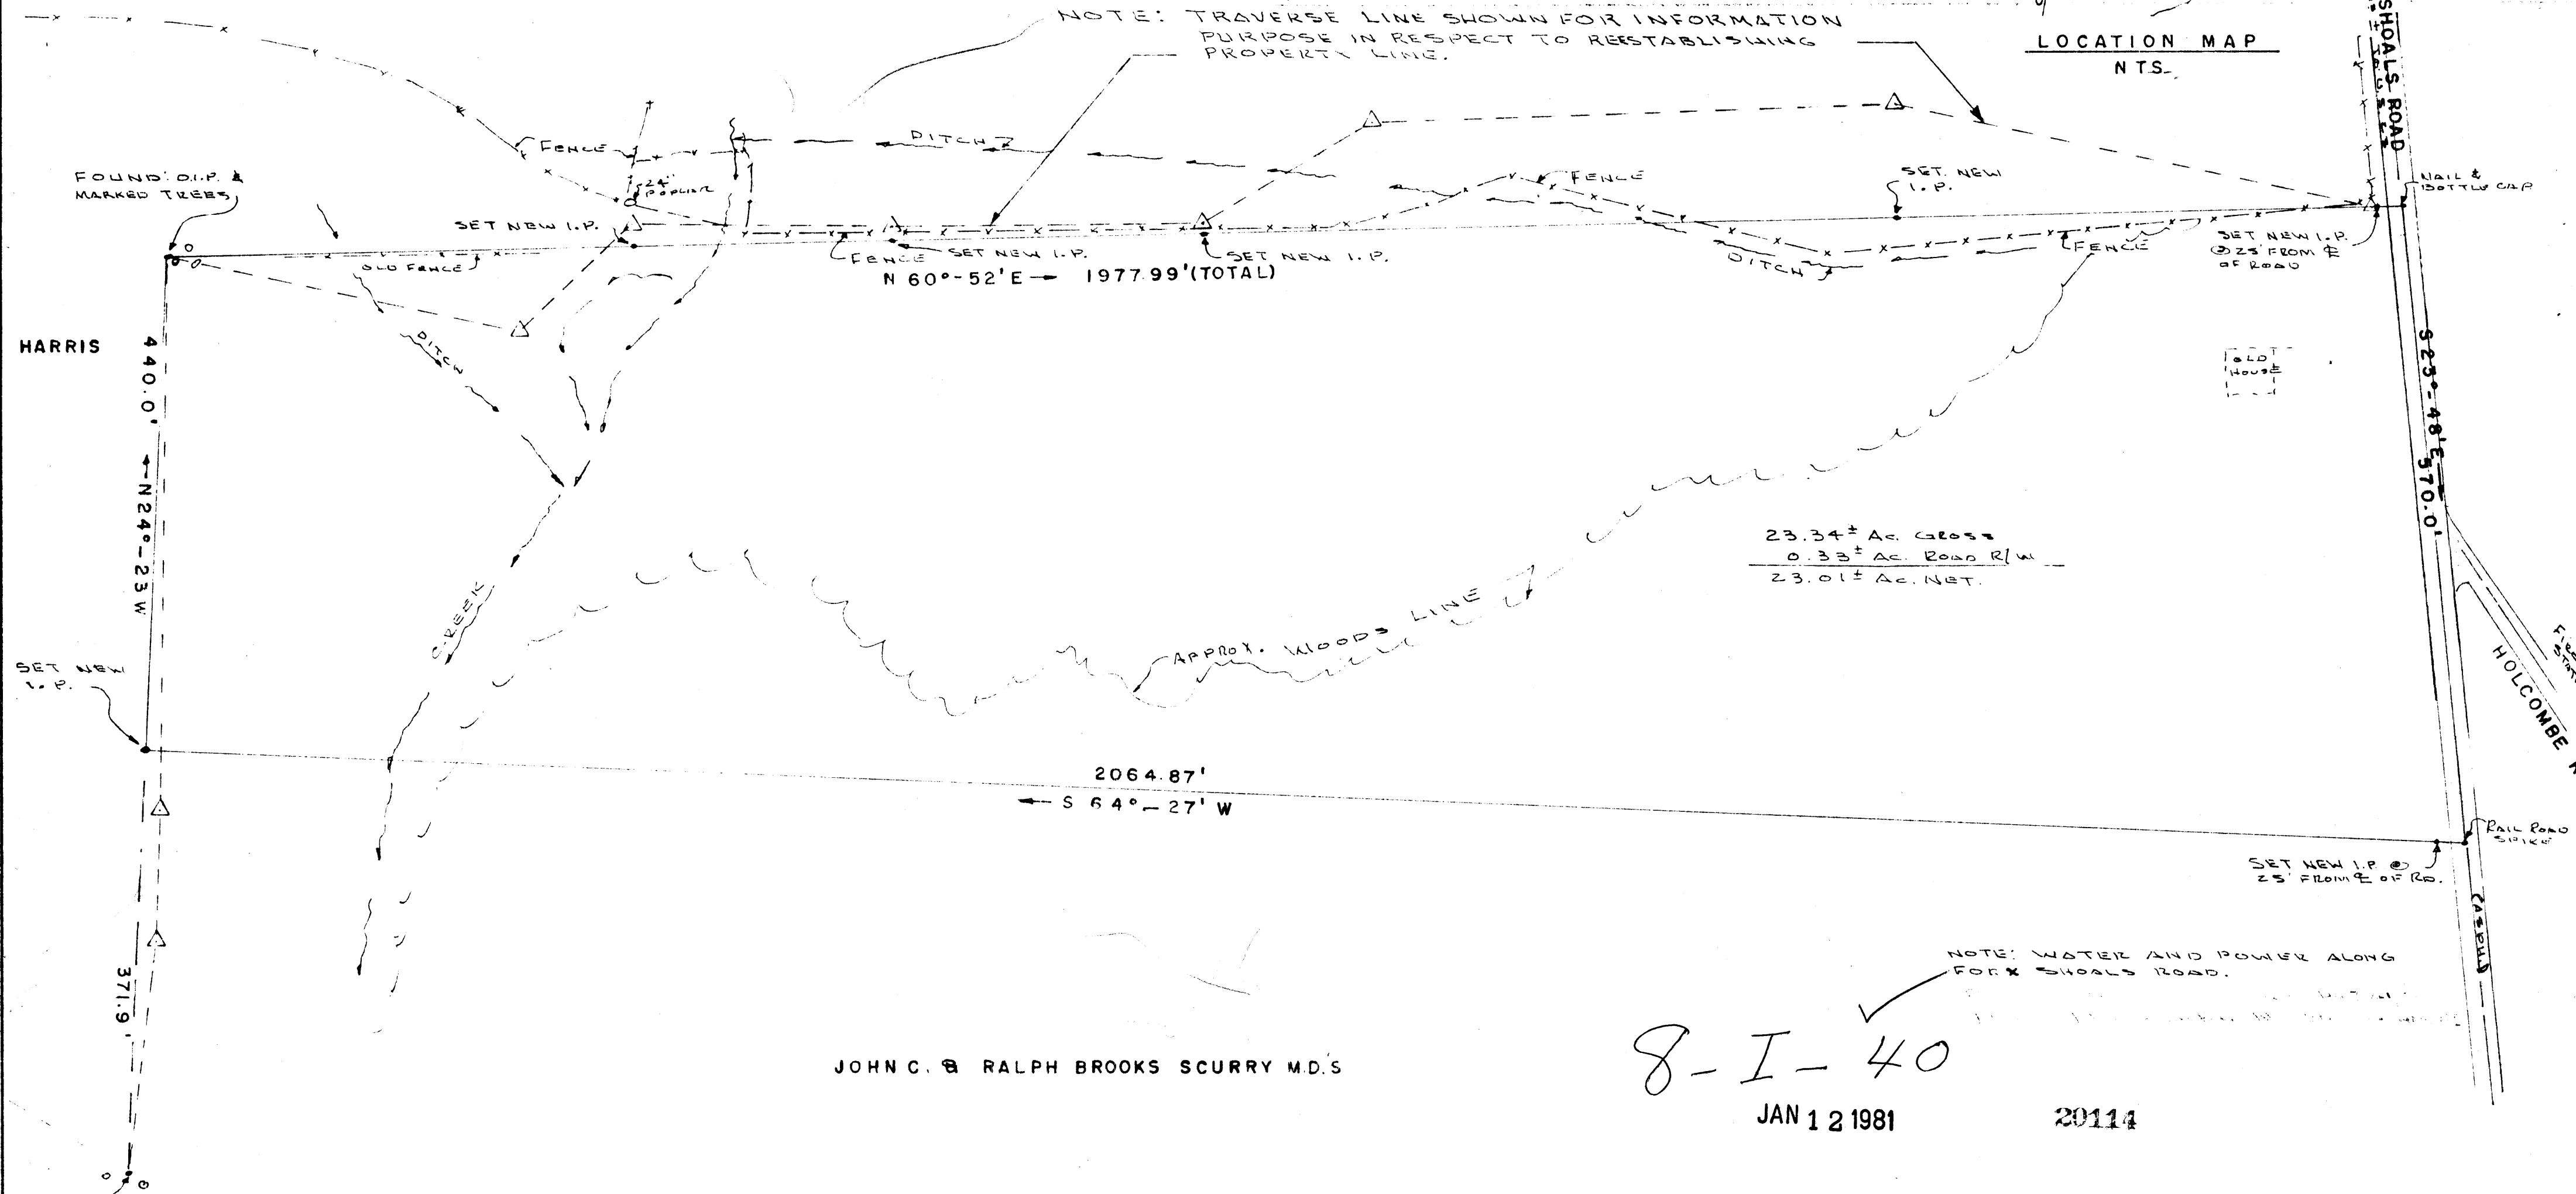

23.34± Ac. Gross
0.33± Ac. Road R/W
23.01± Ac. NET.

JOHN C. & RALPH BROOKS SCURRY M.D.S


8-I-40

JAN 12 1981

20114

NOTE: WATER AND POWER ALONG
FORK SHOALS ROAD.

E.D.M. EQUIPMENT USE IN FIELD BOUNDARY
SURVEY. THE RATIO OF PRECISION OF
FIELD SURVEY IS 1/10000. THE AREA
CALCULATED BY DMD METHOD.

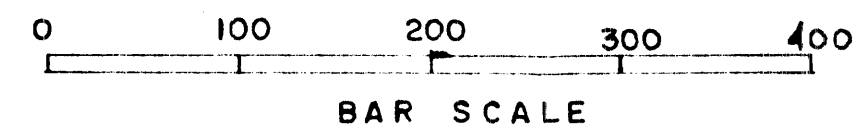


PROPERTY LOCATION AS PER RECORD
DEEDS & BLK. BK. SHEET, TOTAL TRACT.

GROVE TOWNSHIP
GREENVILLE CO.
REF. VOL. 952 PG. 637 & 638
BLK. BK. SH. 584.1-1-14

THE ABOVE SURVEY IS A PORTION
OF THIS TOTAL TRACT.

I CERTIFY THE ABOVE PROPERTY HAS
BEEN SURVEYED, AND IS TO THE BEST
OF MY KNOWLEDGE AS SHOWN.

SC REG NO. 4035

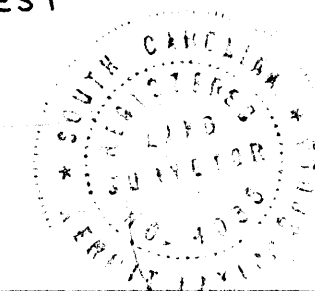

DAN L. CUNNINGHAM			
SCALE 1" = 100'	REVISIONS	BY	DATE
DATE 11/28/80			
DRY KTG			
APPROVED			
GOLD & ASSOC SURVEYORS TAYLORS, S.C.			

MICROFILMED